


FINAL SURVEY	SURVEYED	DATE
NOTE BOOK	PLOTTED	BY
AREAS CHECKED	TEMPLATE	
	AREAS CHECKED	

ORIGINAL SURVEY	SURVEYED	DATE
NOTE BOOK	PLOTTED	BY
AREAS CHECKED	TEMPLATE	
	AREAS CHECKED	

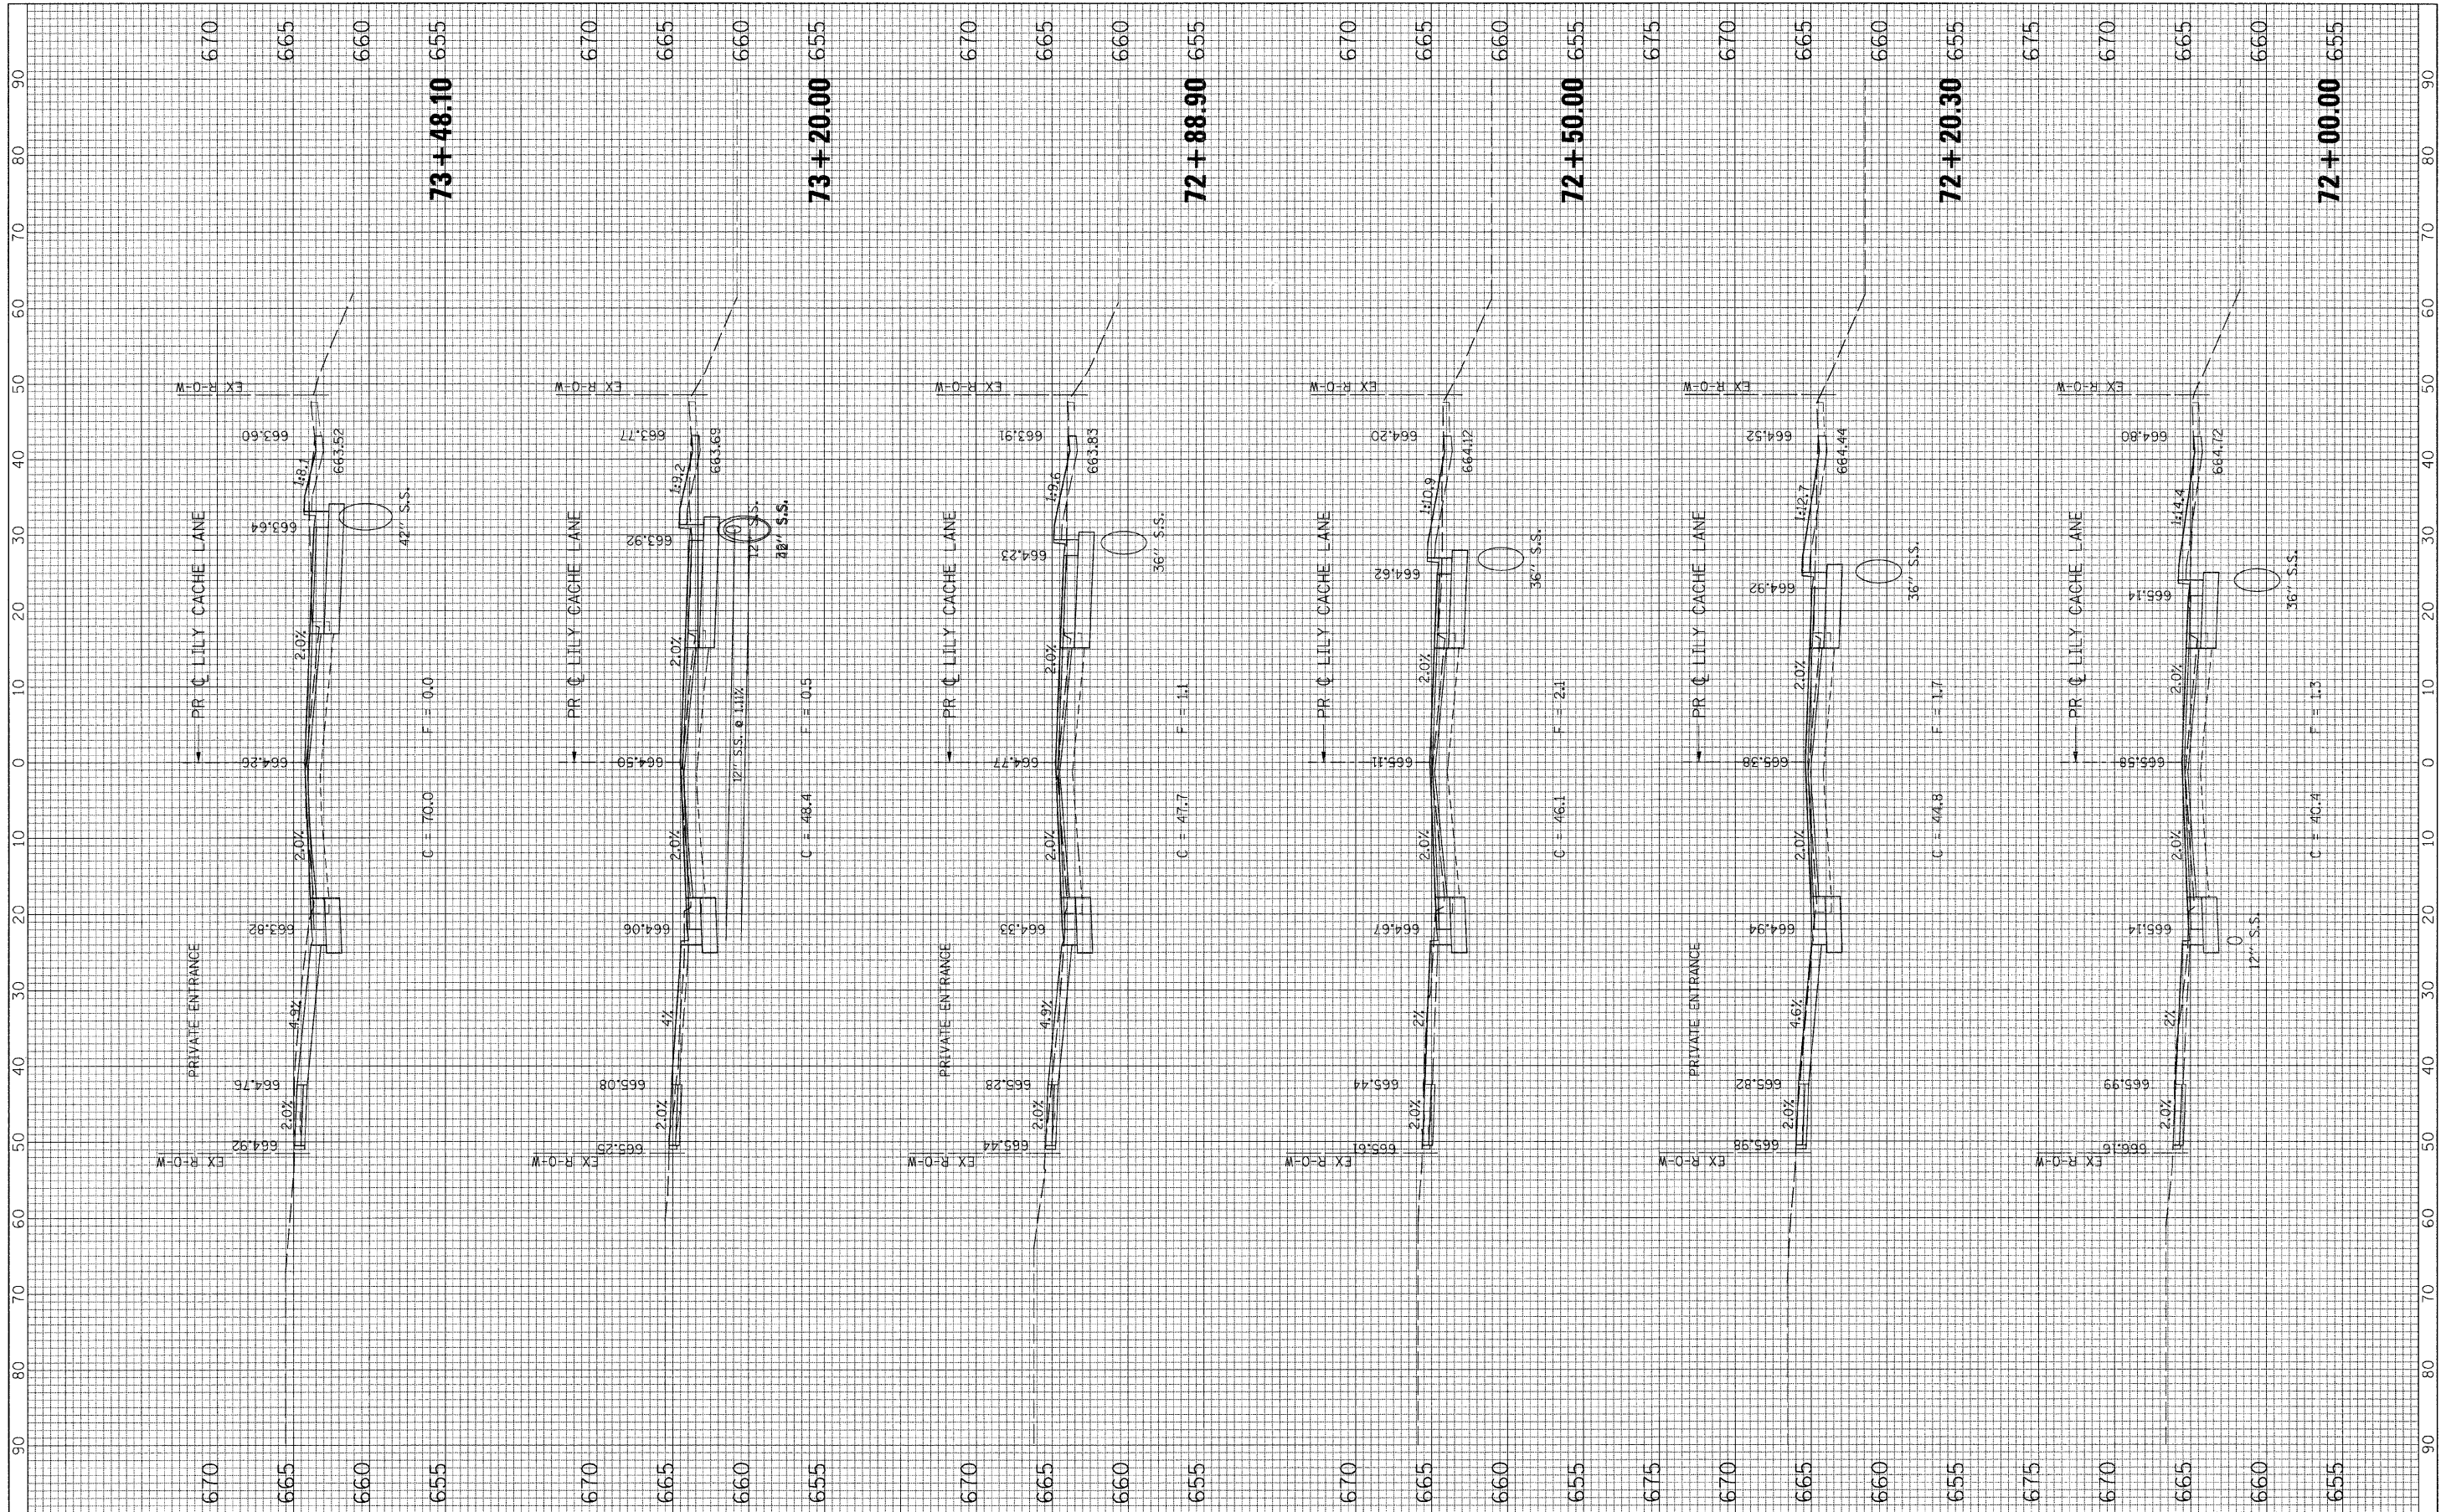

FILE NAME = G:\S09021\CADD_Sheets\9021XS.LILY.dgn

USER NAME = IE Consultants
 PLOT SCALE = 1/8" = 1' IN.
 PLOT DATE = 10/22/2010

DESIGNED -
 DRAWN -
 CHECKED -
 DATE -

REVISED -
 REVISED -
 REVISED -
 REVISED -

STATE OF ILLINOIS
 DEPARTMENT OF TRANSPORTATION

CROSS SECTIONS
 LILY CACHE LANE

SCALE: SHEET NO. OF SHEETS STA. 72+00.00 TO STA. 73+48.10

F.A.I. R.F.E. 1578	SECTION 06-00046-01-PV	COUNTY WILL	TOTAL SHEETS 244	SHEET NO. 236
CONTRACT NO. 63503			ILLINOIS FED. AID PROJECT	