


FINAL SURVEY	REVISED	BY	DATE
NOTE BOOK	PLOTTED		
NO.	TEMPLATE		
	AREAS CHECKED		
	AREAS CHECKED		

ORIGINAL SURVEY	REVISED	BY	DATE
NOTE BOOK	PLOTTED		
NO.	TEMPLATE		
	AREAS CHECKED		
	AREAS CHECKED		

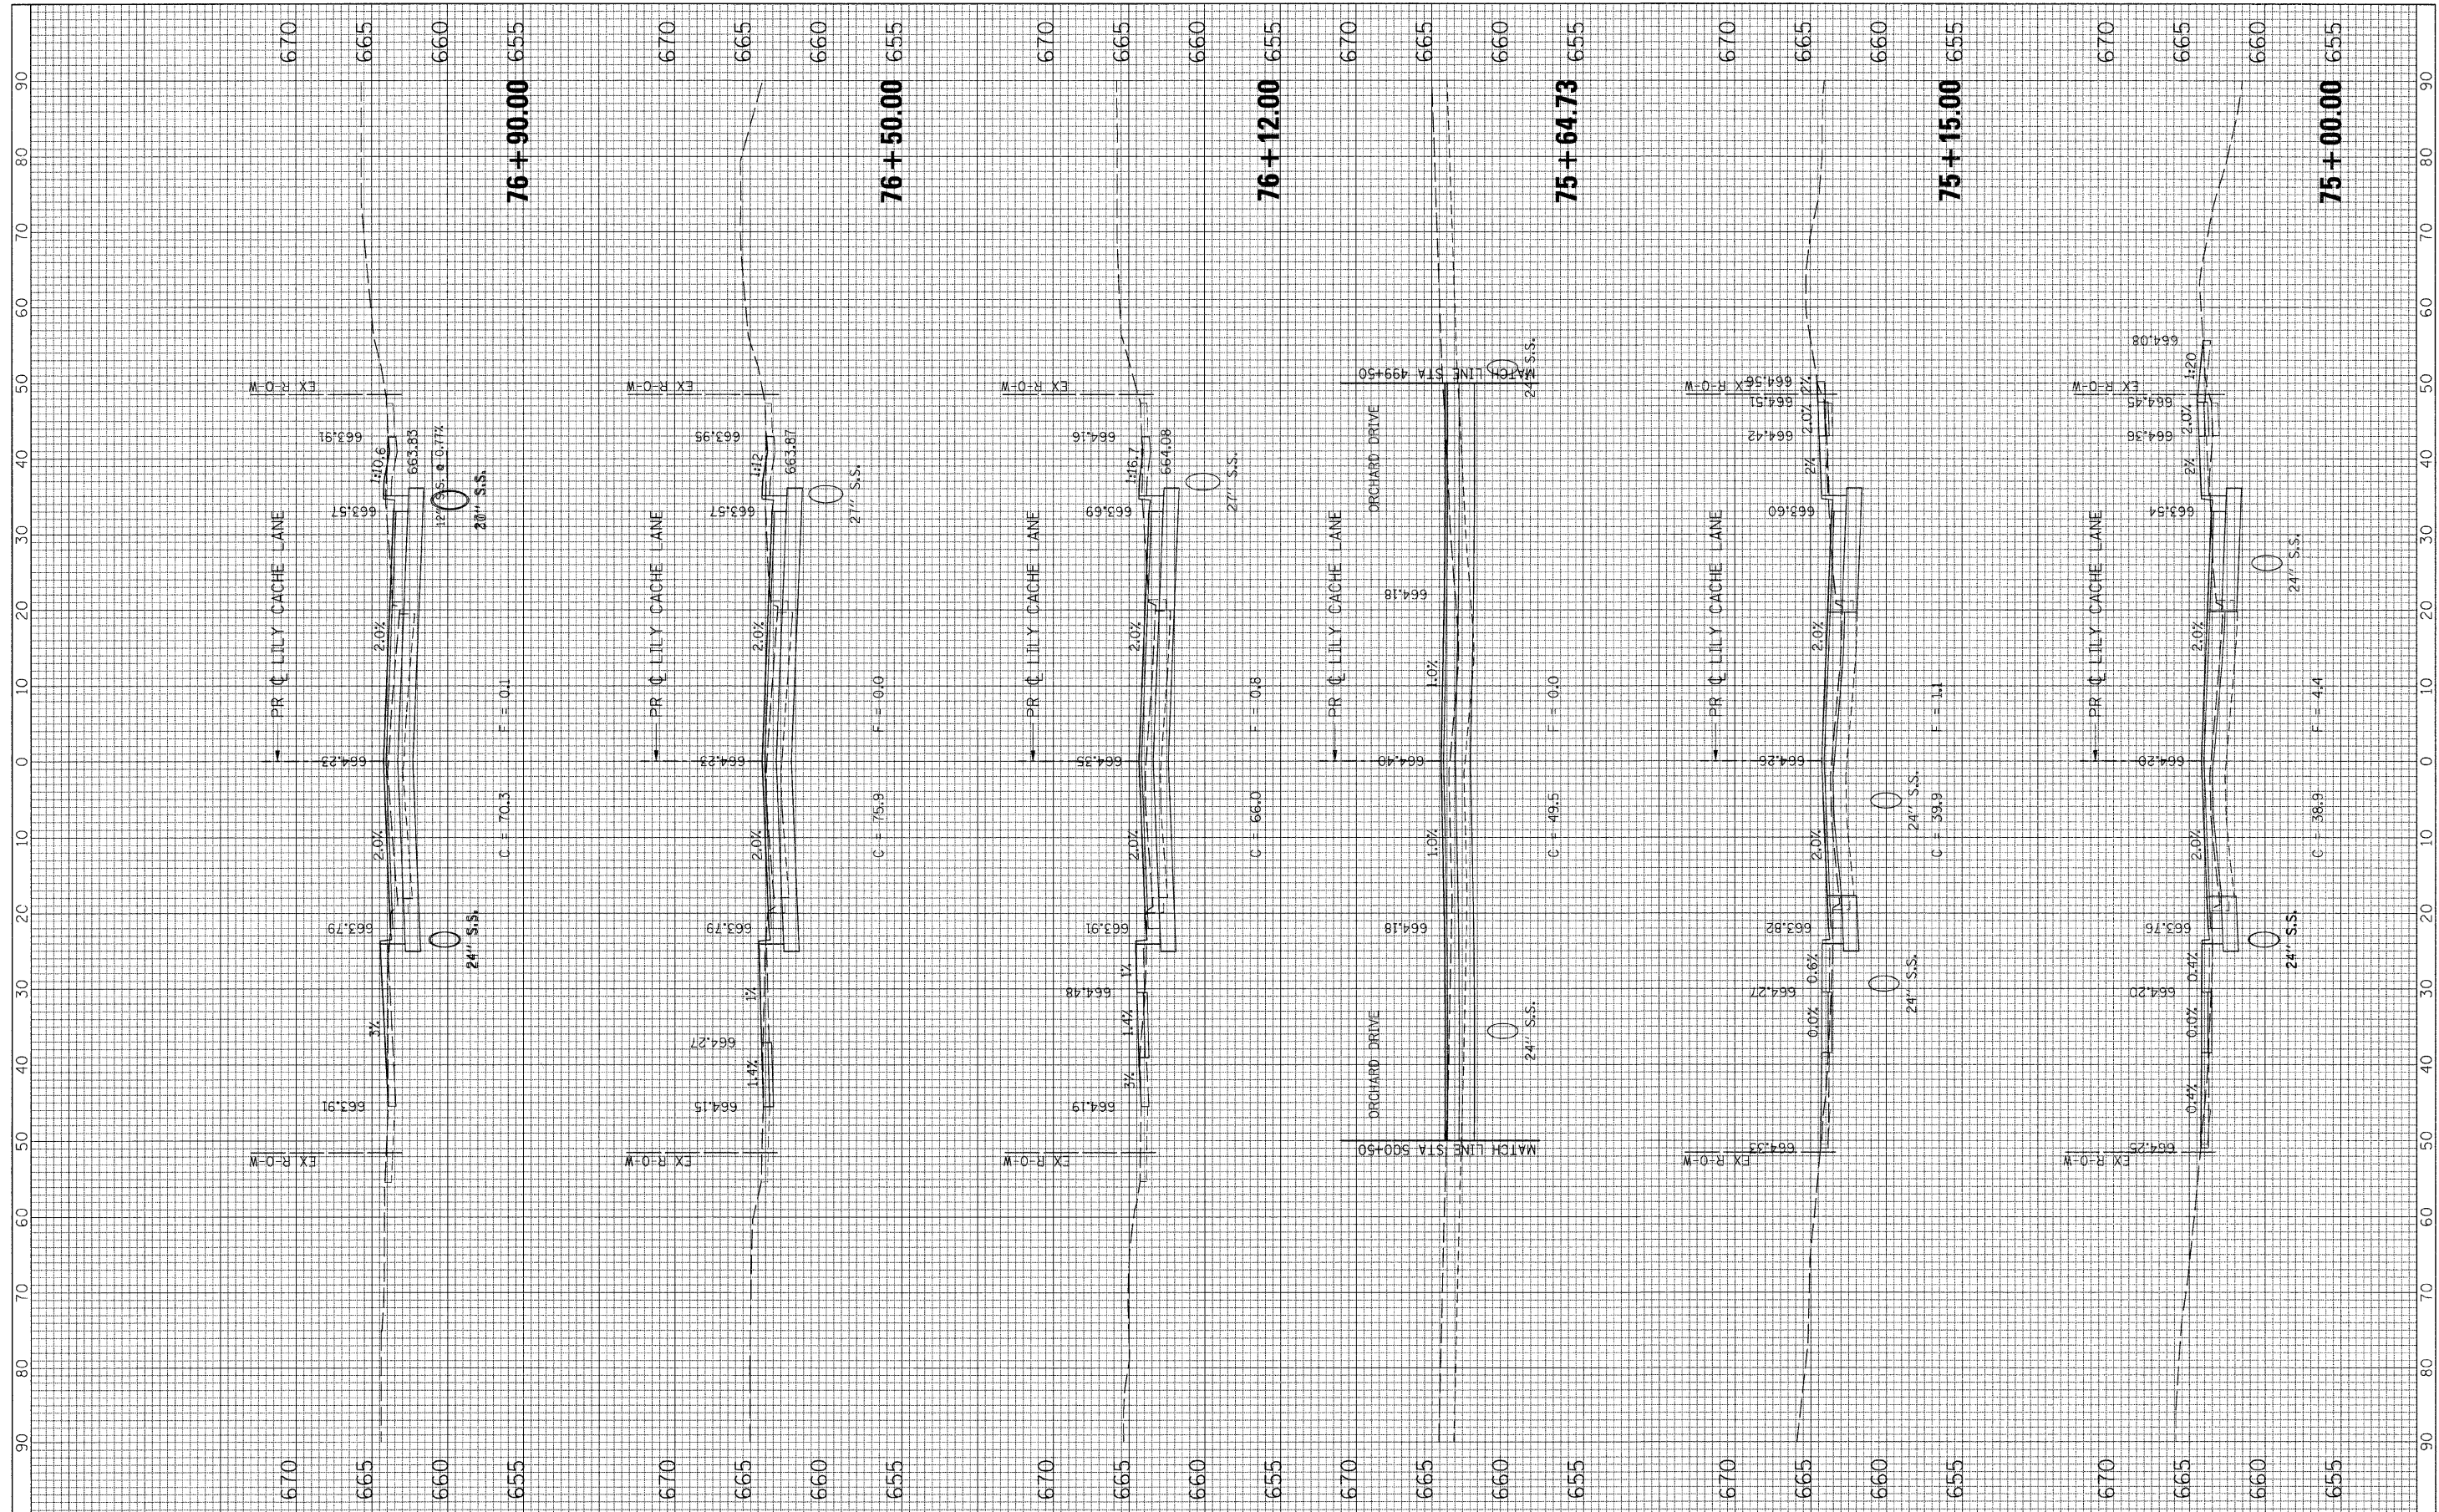

FILE NAME = G:\S09021\CADD_Sheets\9021XS.LILY.dgn	USER NAME = IE Consultants	DESIGNED -	REVISED -	STATE OF ILLINOIS DEPARTMENT OF TRANSPORTATION	CROSS SECTIONS LILY CACHE LANE	F.A.U. RTE. 1578	SECTION 06-00046-01-PV	COUNTY WILL	TOTAL SHEETS 244	SHEET NO. 238	
PLOT SCALE = 10,0000 "/> <td>PLOT DATE = 10/22/2010</td> <td>DRAWN -</td> <td>REVISED -</td> <td>SCALE:</td> <td>SHEET NO. OF SHEETS</td> <td>STA. 75+00.00 TO STA. 76+90.00</td> <td colspan="2">CONTRACT NO. 63503</td> <td>ILLINOIS FED. AID PROJECT</td>	PLOT DATE = 10/22/2010	DRAWN -	REVISED -			SCALE:	SHEET NO. OF SHEETS	STA. 75+00.00 TO STA. 76+90.00	CONTRACT NO. 63503		ILLINOIS FED. AID PROJECT
		CHECKED -	REVISED -								
		DATE -	REVISED -								