


ORIGINAL SURVEY NO.	SURVEY PLOTTED	DATE
NOTE BOOK	TEMPLATE	BY
AREAS CHECKED	AREAS CHECKED	

ORIGINAL SURVEY NO.	SURVEY PLOTTED	DATE
NOTE BOOK	TEMPLATE	BY
AREAS CHECKED	AREAS CHECKED	

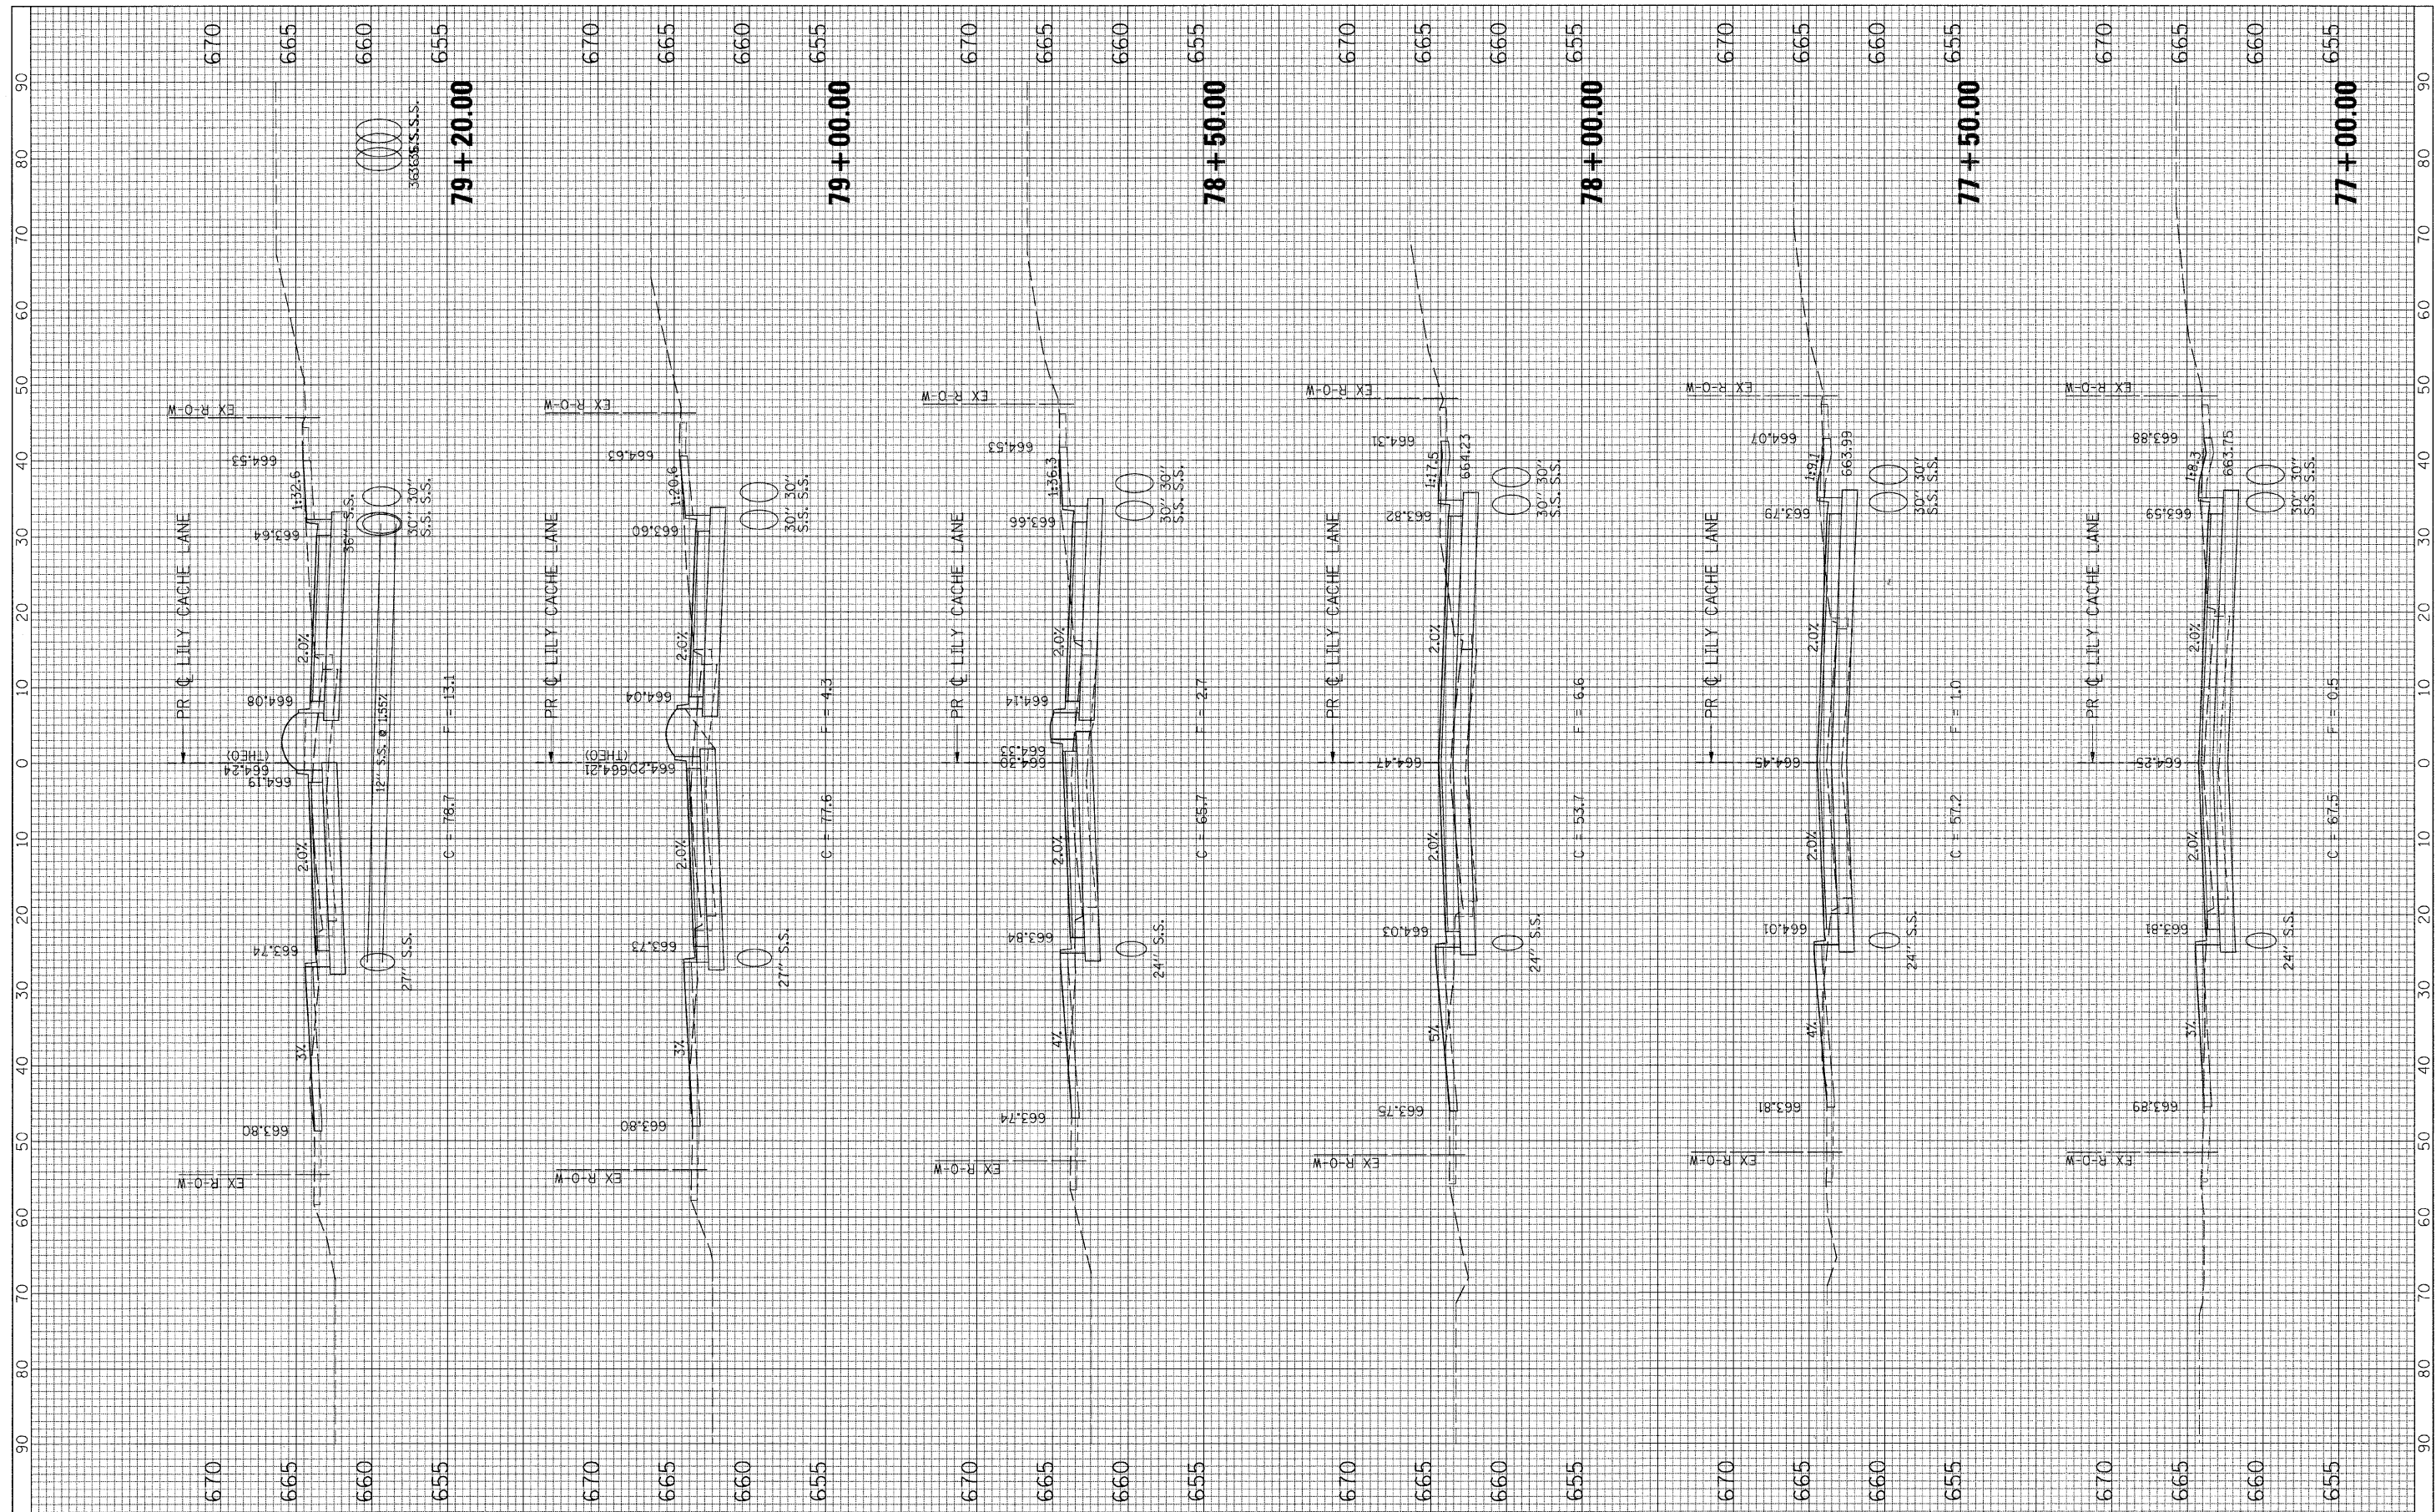

FILE NAME = G:\S09021\CADD_Sheets\9021XS.LILY.dgn	USER NAME = IE Consultants	DESIGNED -	REVISD -	STATE OF ILLINOIS DEPARTMENT OF TRANSPORTATION	CROSS SECTIONS LILY CACHE LANE	F.A.U. RTE. 1578	SECTION 06-00046-01-PV	COUNTY WILL	TOTAL SHEETS 244	SHEET NO. 239
PLOT SCALE = 10.0000' / IN.	DRAWN -	REVISD -	SCALE:			SHEET NO. OF SHEETS	STA. 77+00.00 TO STA. 79+20.00	CONTRACT NO. 63503		ILLINOIS FED. AID PROJECT
PLOT DATE = 10/22/2010	CHECKED -	REVISD -								
	DATE -	REVISD -								