


FINAL SURVEY	SURVEYED	BY	DATE
NOTE BOOK	PLOTTED		
NO.	TEMPLATE		
	AREAS CHECKED		

ORIGINAL SURVEY	SURVEYED	BY	DATE
NOTE BOOK	PLOTTED		
NO.	TEMPLATE		
	AREAS CHECKED		

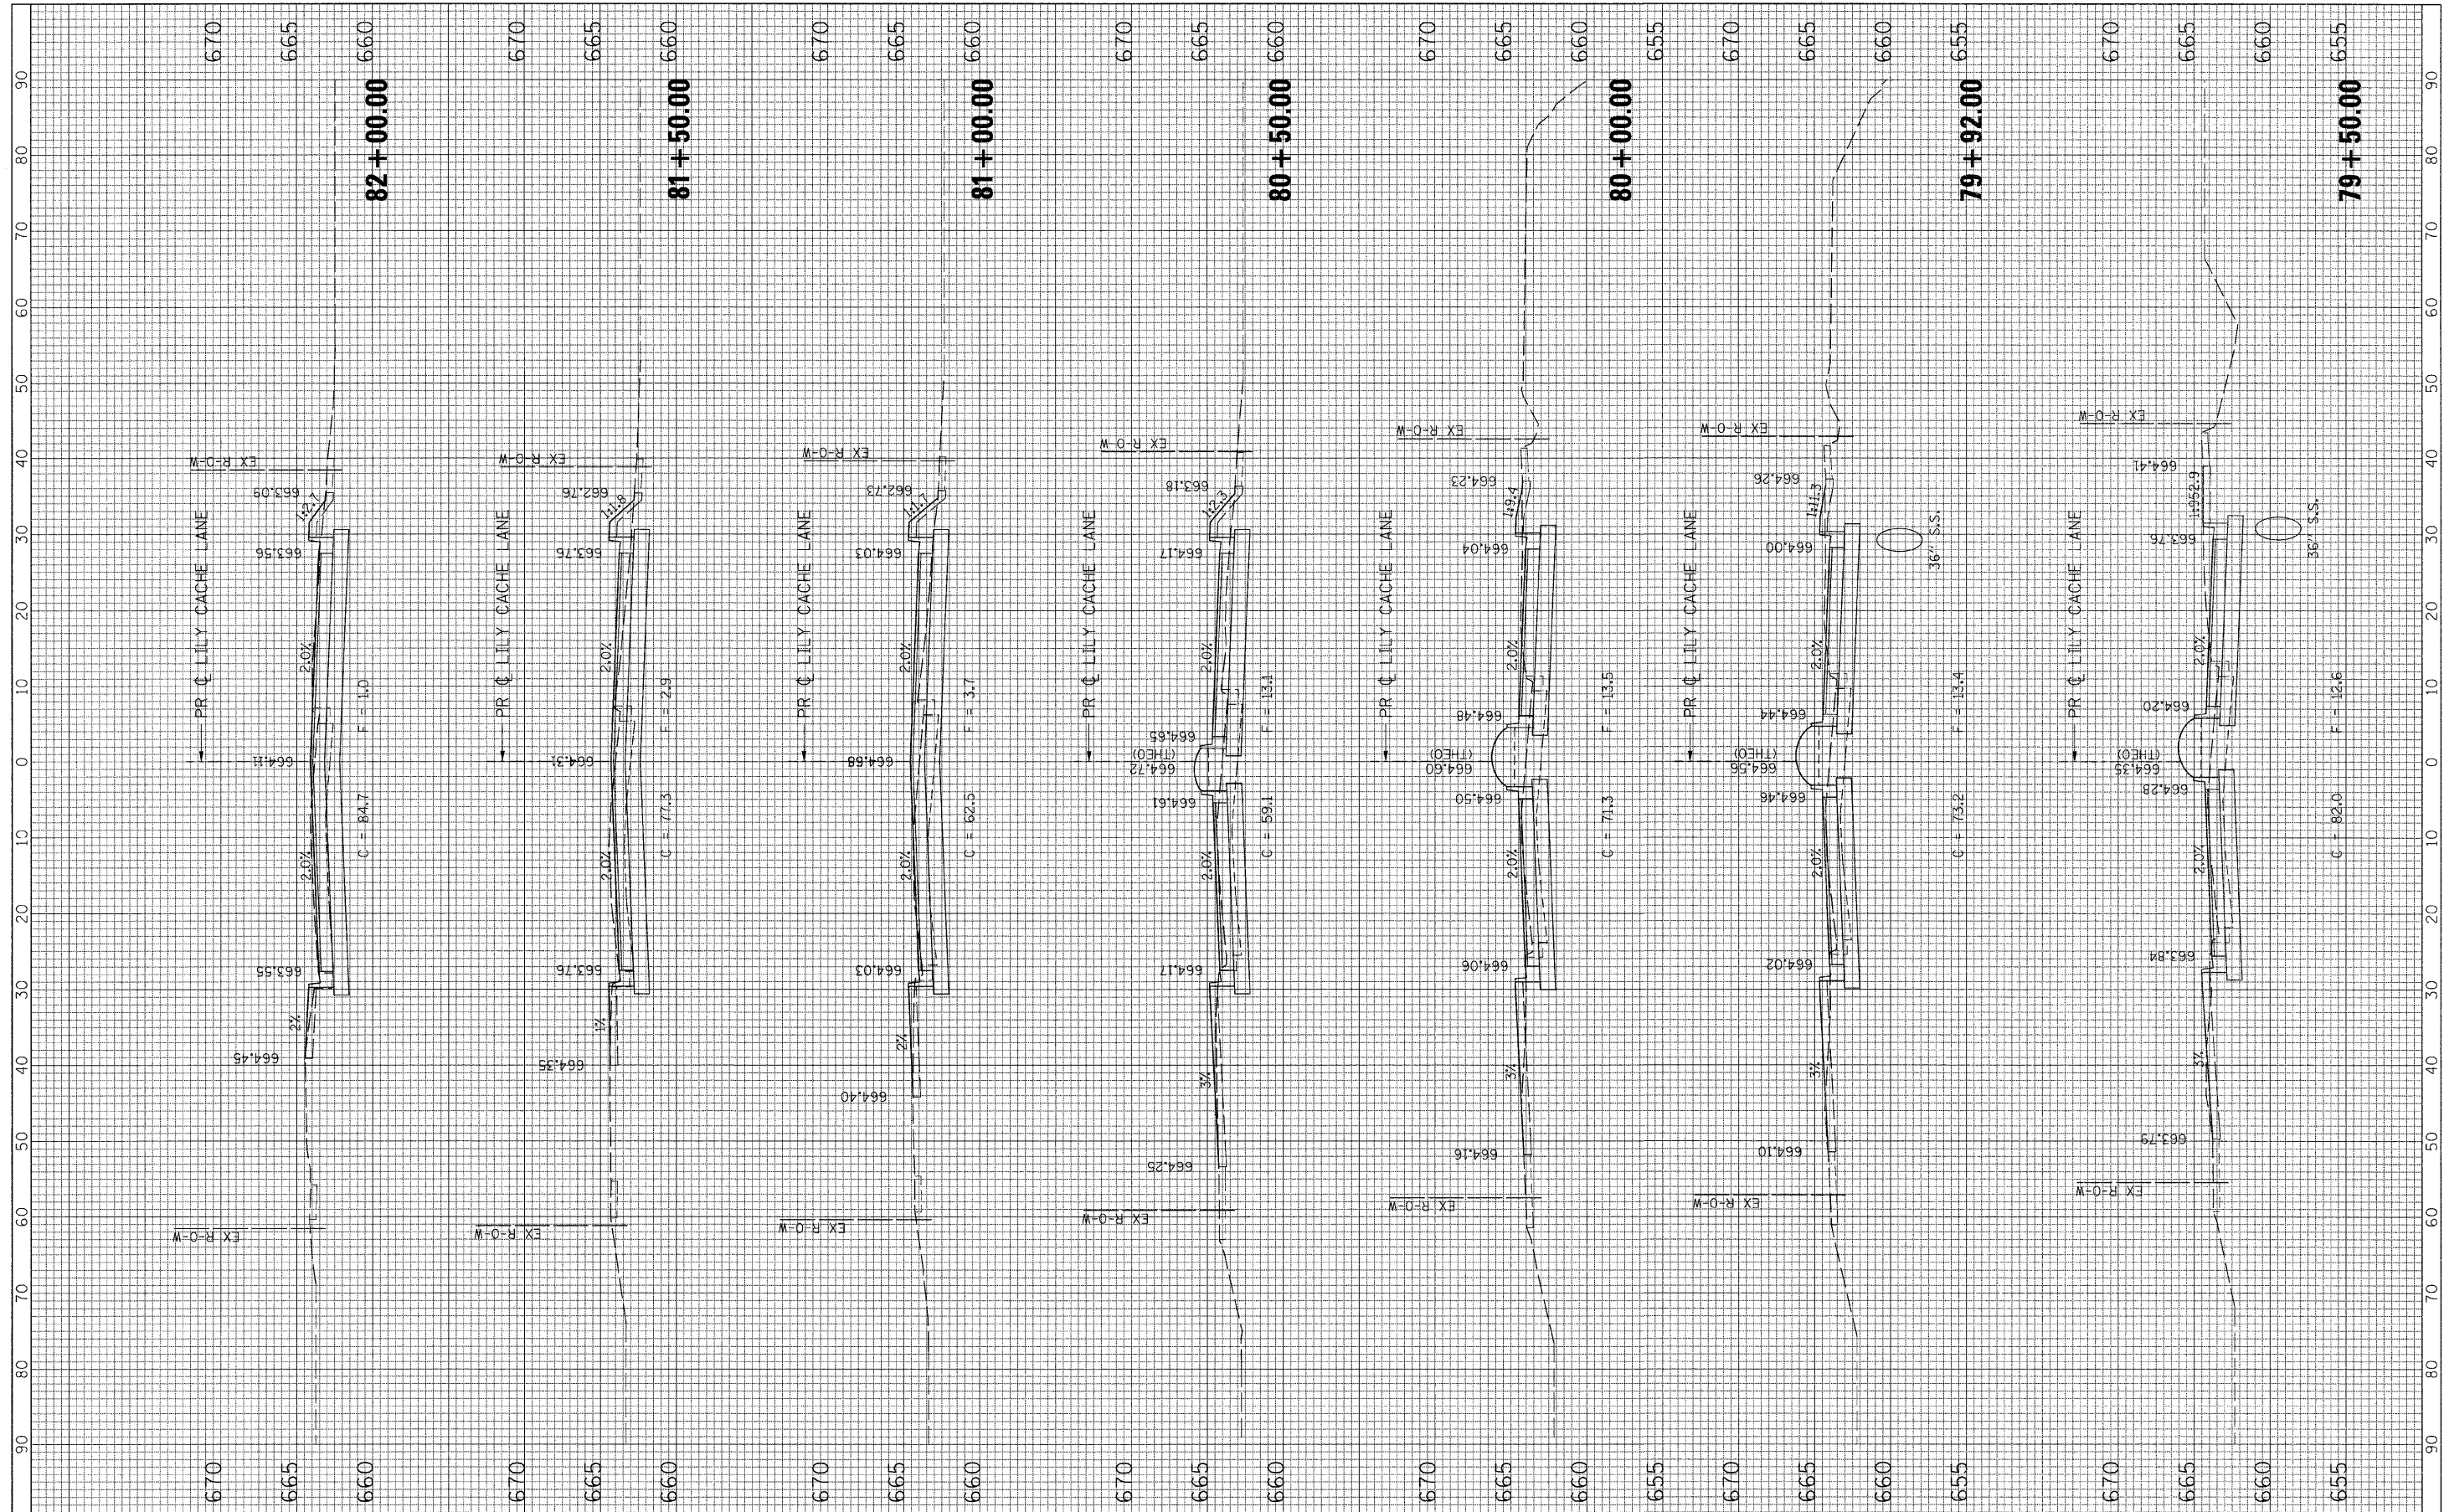

FILE NAME = G:\S09021\CADD_Sheets\9021XS.LILY.dgn	USER NAME = IE Consultants	DESIGNED -	REVISD -	STATE OF ILLINOIS DEPARTMENT OF TRANSPORTATION	CROSS SECTIONS LILY CACHE LANE			F.A.U. R.T.E. 1578	SECTION 06-00046-01-PV	COUNTY WILL	TOTAL SHEETS 244	SHEET NO. 240
PLOT SCALE = 1/8" = 1'-0"	PLOT DATE = 10/22/2010	DRAWN -	REVISD -		SCALE:	SHEET NO.	OF	SHEETS	STA. 79+50.00	TO STA. 82+00.00	CONTRACT NO. 63503	
		CHECKED -	REVISD -								ILLINOIS FED. AID PROJECT	
		DATE -	REVISD -									