


FINAL SURVEY NO.	SUBMITTED PLOTTED TEMPLATE AREAS CHECKED	BY	DATE

ORIGINAL SURVEY NO.	SUBMITTED PLOTTED TEMPLATE AREAS CHECKED	BY	DATE

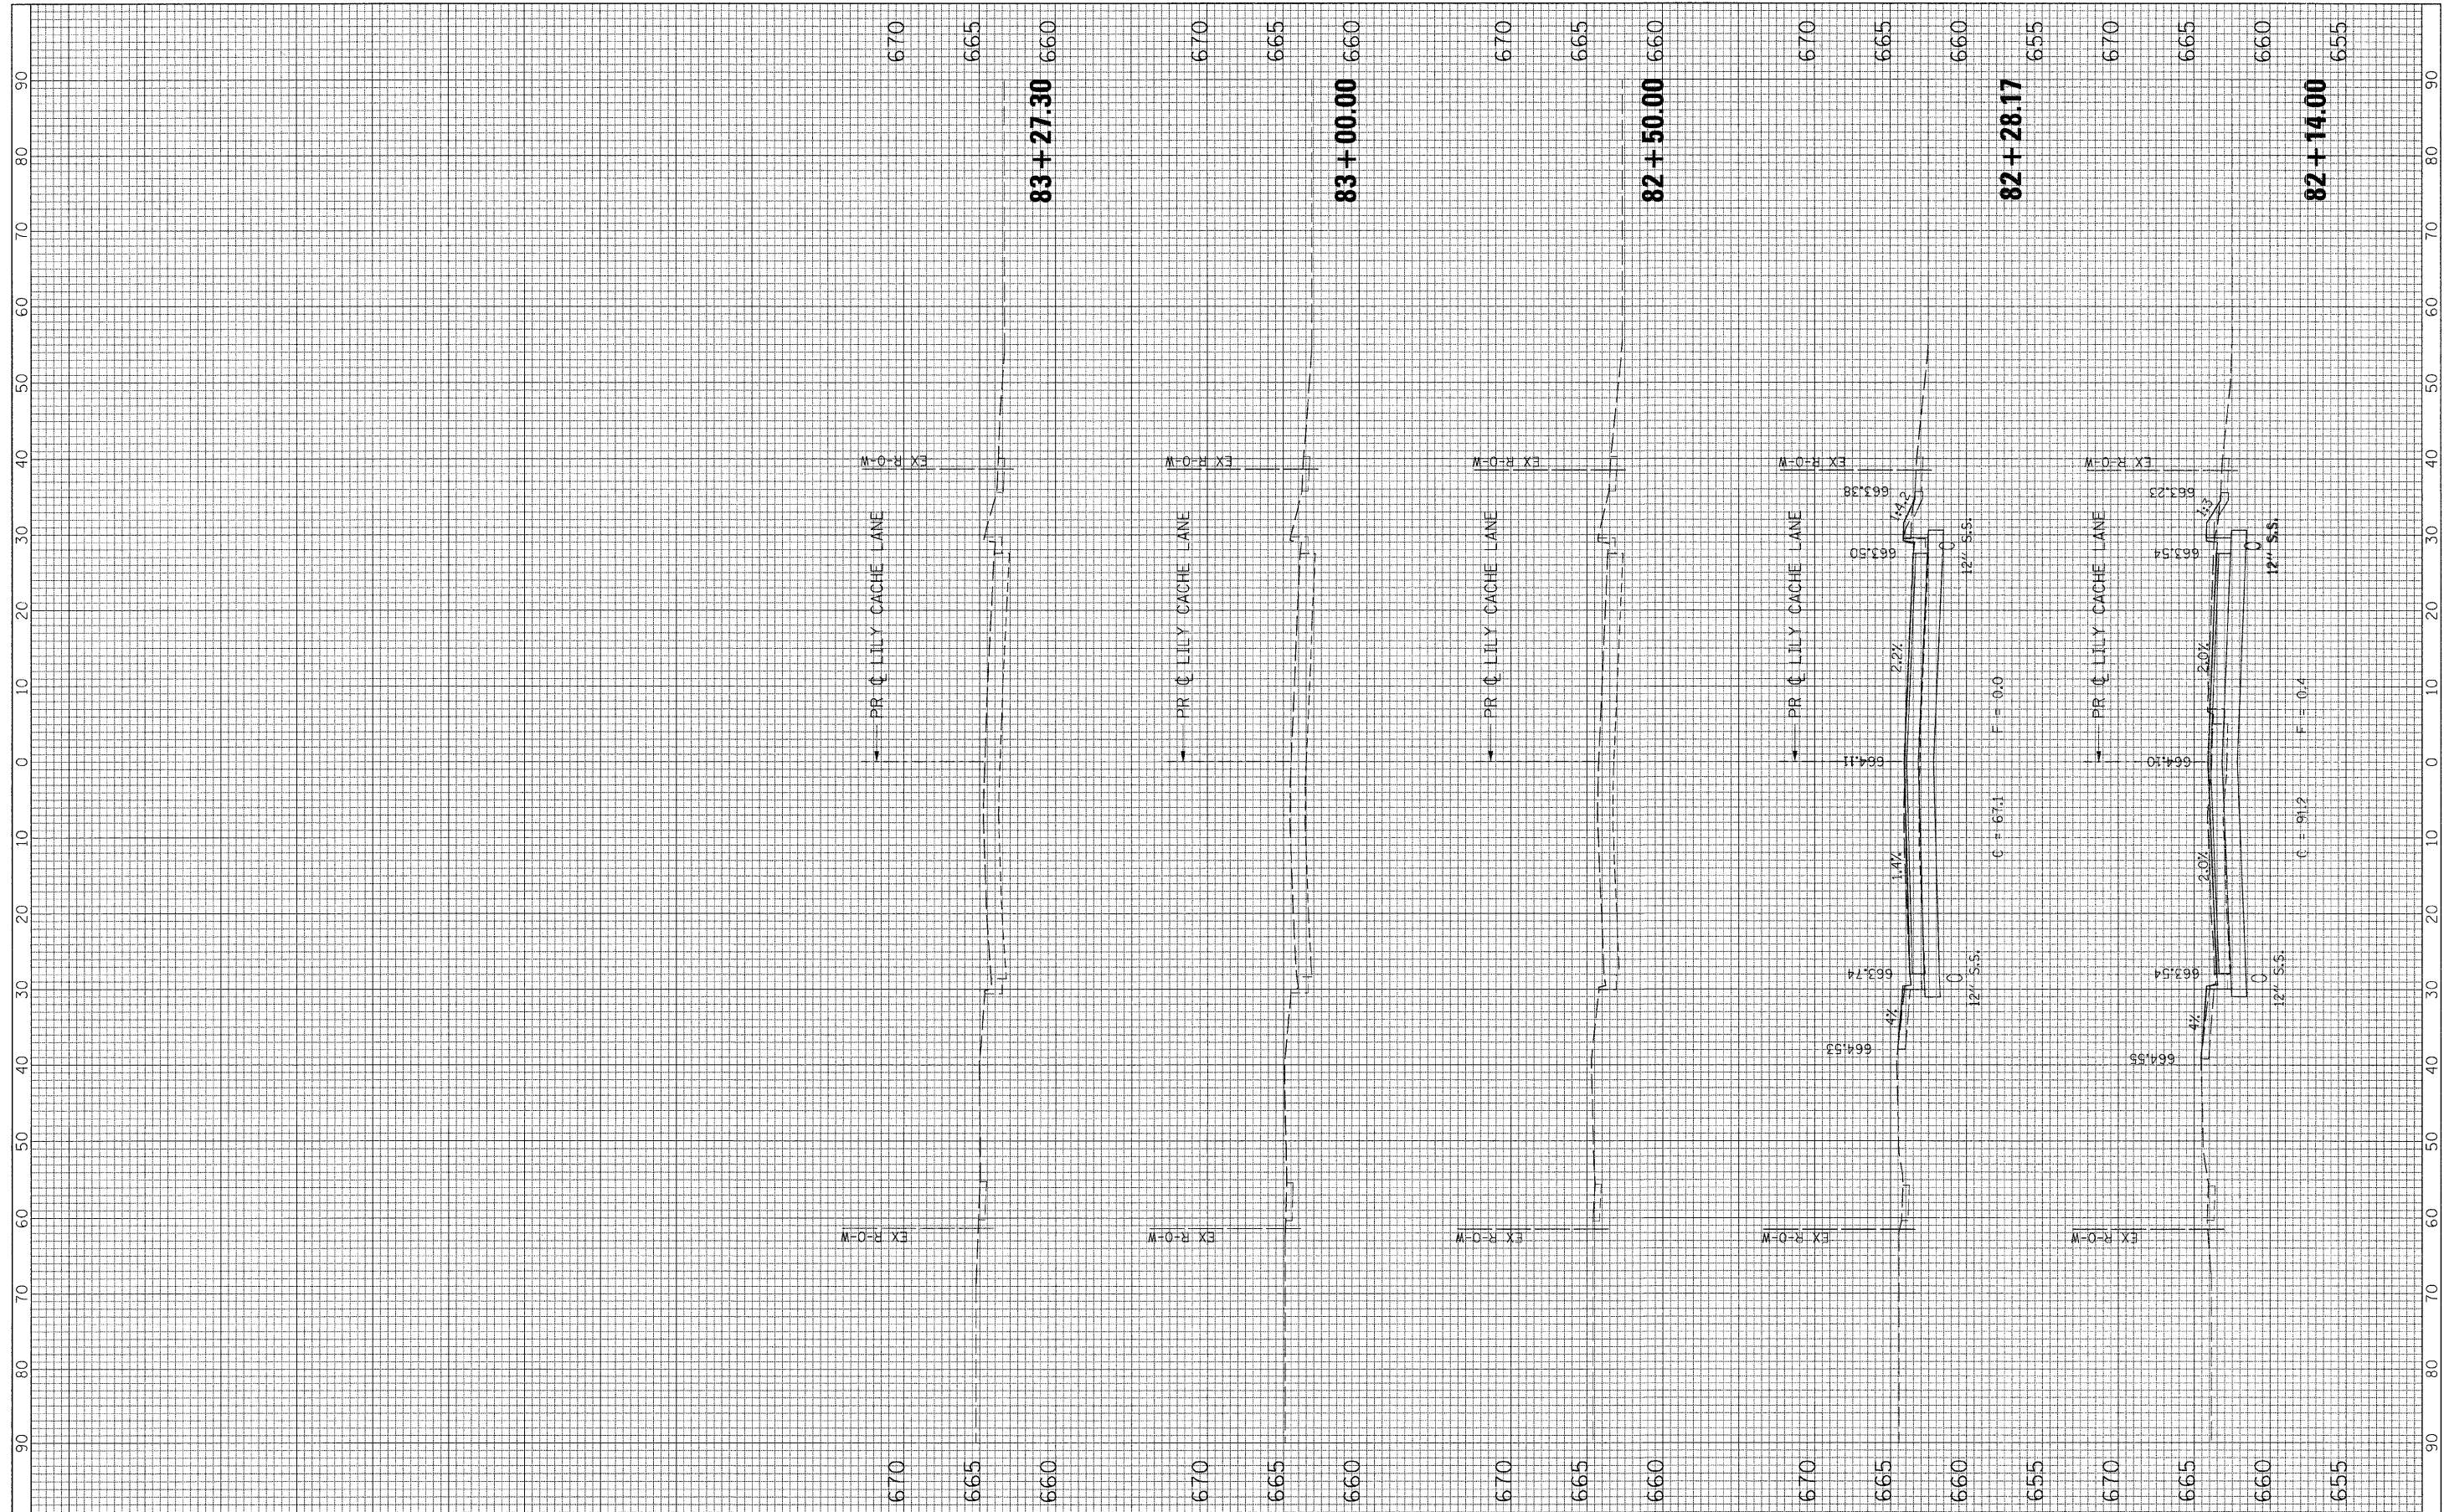

FILE NAME = G:\S09021\CADD\_Sheets\9021XS.LILY.dgn

USER NAME = IE Consultants  
 PLOT SCALE = 10.0000' / IN.  
 PLOT DATE = 10/22/2010

DESIGNED -	REVISD -
DRAWN -	REVISD -
CHECKED -	REVISD -
DATE -	REVISD -

**STATE OF ILLINOIS  
 DEPARTMENT OF TRANSPORTATION**

**CROSS SECTIONS  
 LILY CACHE LANE**

SCALE: SHEET NO. OF SHEETS STA. 82+14.00 TO STA. 83+27.30

F.A.J. RTE. 1578	SECTION 06-00046-01-PV	COUNTY WILL	TOTAL SHEETS 244	SHEET NO. 241
CONTRACT NO. 63503			ILLINOIS FED. AID PROJECT	