


FINAL SURVEY	REVISED	DATE
NOTE BOOK	PROFILES	BY
NO.	TEMPLATE	
	AREAS CHECKED	

ORIGINAL SURVEY	STARTED	DATE
NOTE BOOK	PROFILES	BY
NO.	TEMPLATE	
	AREAS CHECKED	

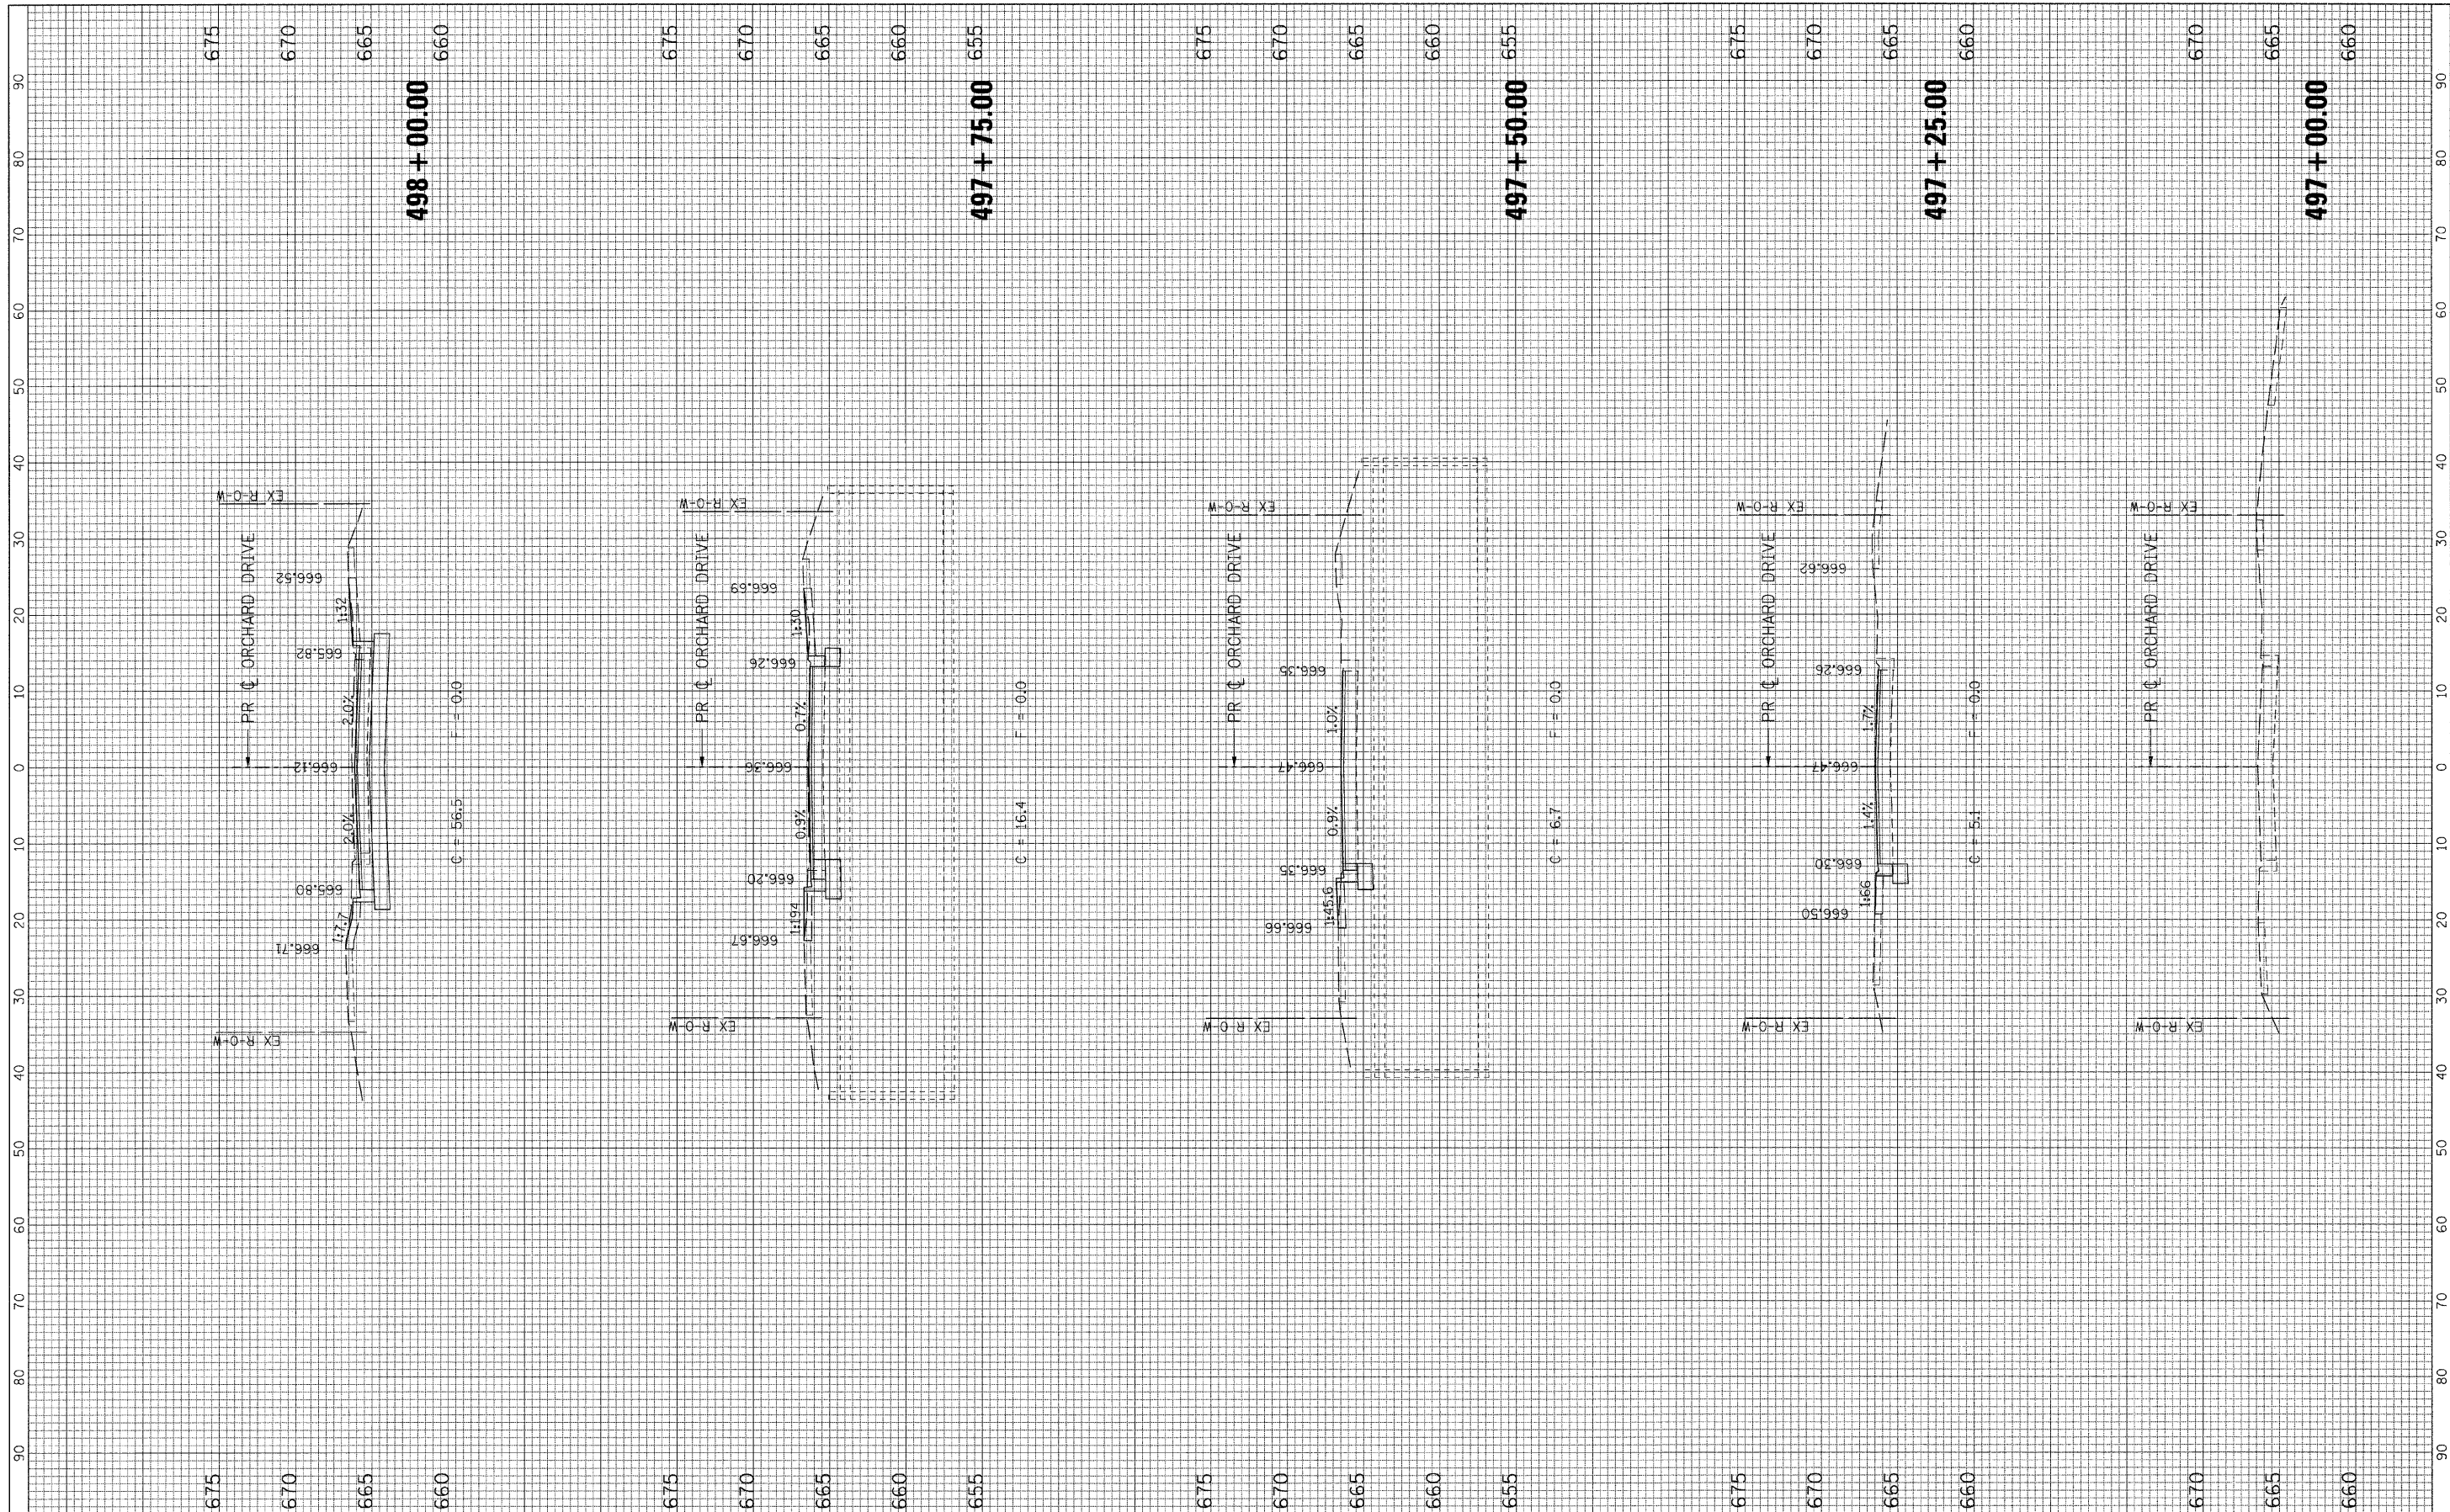

FILE NAME = G:\909021\CADD_Sheets\9021XS_ORCHARD.dgn

USER NAME = IE Consultants
 PLOT SCALE = 1/8" = 20' / IN.
 PLOT DATE = 10/22/2018

DESIGNED -	REVISED -
DRAWN -	REVISED -
CHECKED -	REVISED -
DATE -	REVISED -

**STATE OF ILLINOIS
 DEPARTMENT OF TRANSPORTATION**

**CROSS SECTIONS
 ORCHARD DRIVE**
 SCALE: SHEET NO. OF SHEETS STA. 497+00.00 TO STA. 498+00.00

F.A.J. RTE. 1578	SECTION 06-00046-01-PV	COUNTY WILL	TOTAL SHEETS 244	SHEET NO. 242
CONTRACT NO. 63503			ILLINOIS FED. AID PROJECT	