


FINAL SURVEY	CHECKED	BY	DATE
NOTED	PLOTTED		
NOTE BOOK	TEMPLATE		
AREAS	CHECKED		
NO.			

ORIGINAL SURVEY	CHECKED	BY	DATE
NOTED	PLOTTED		
NOTE BOOK	TEMPLATE		
AREAS	CHECKED		
NO.			

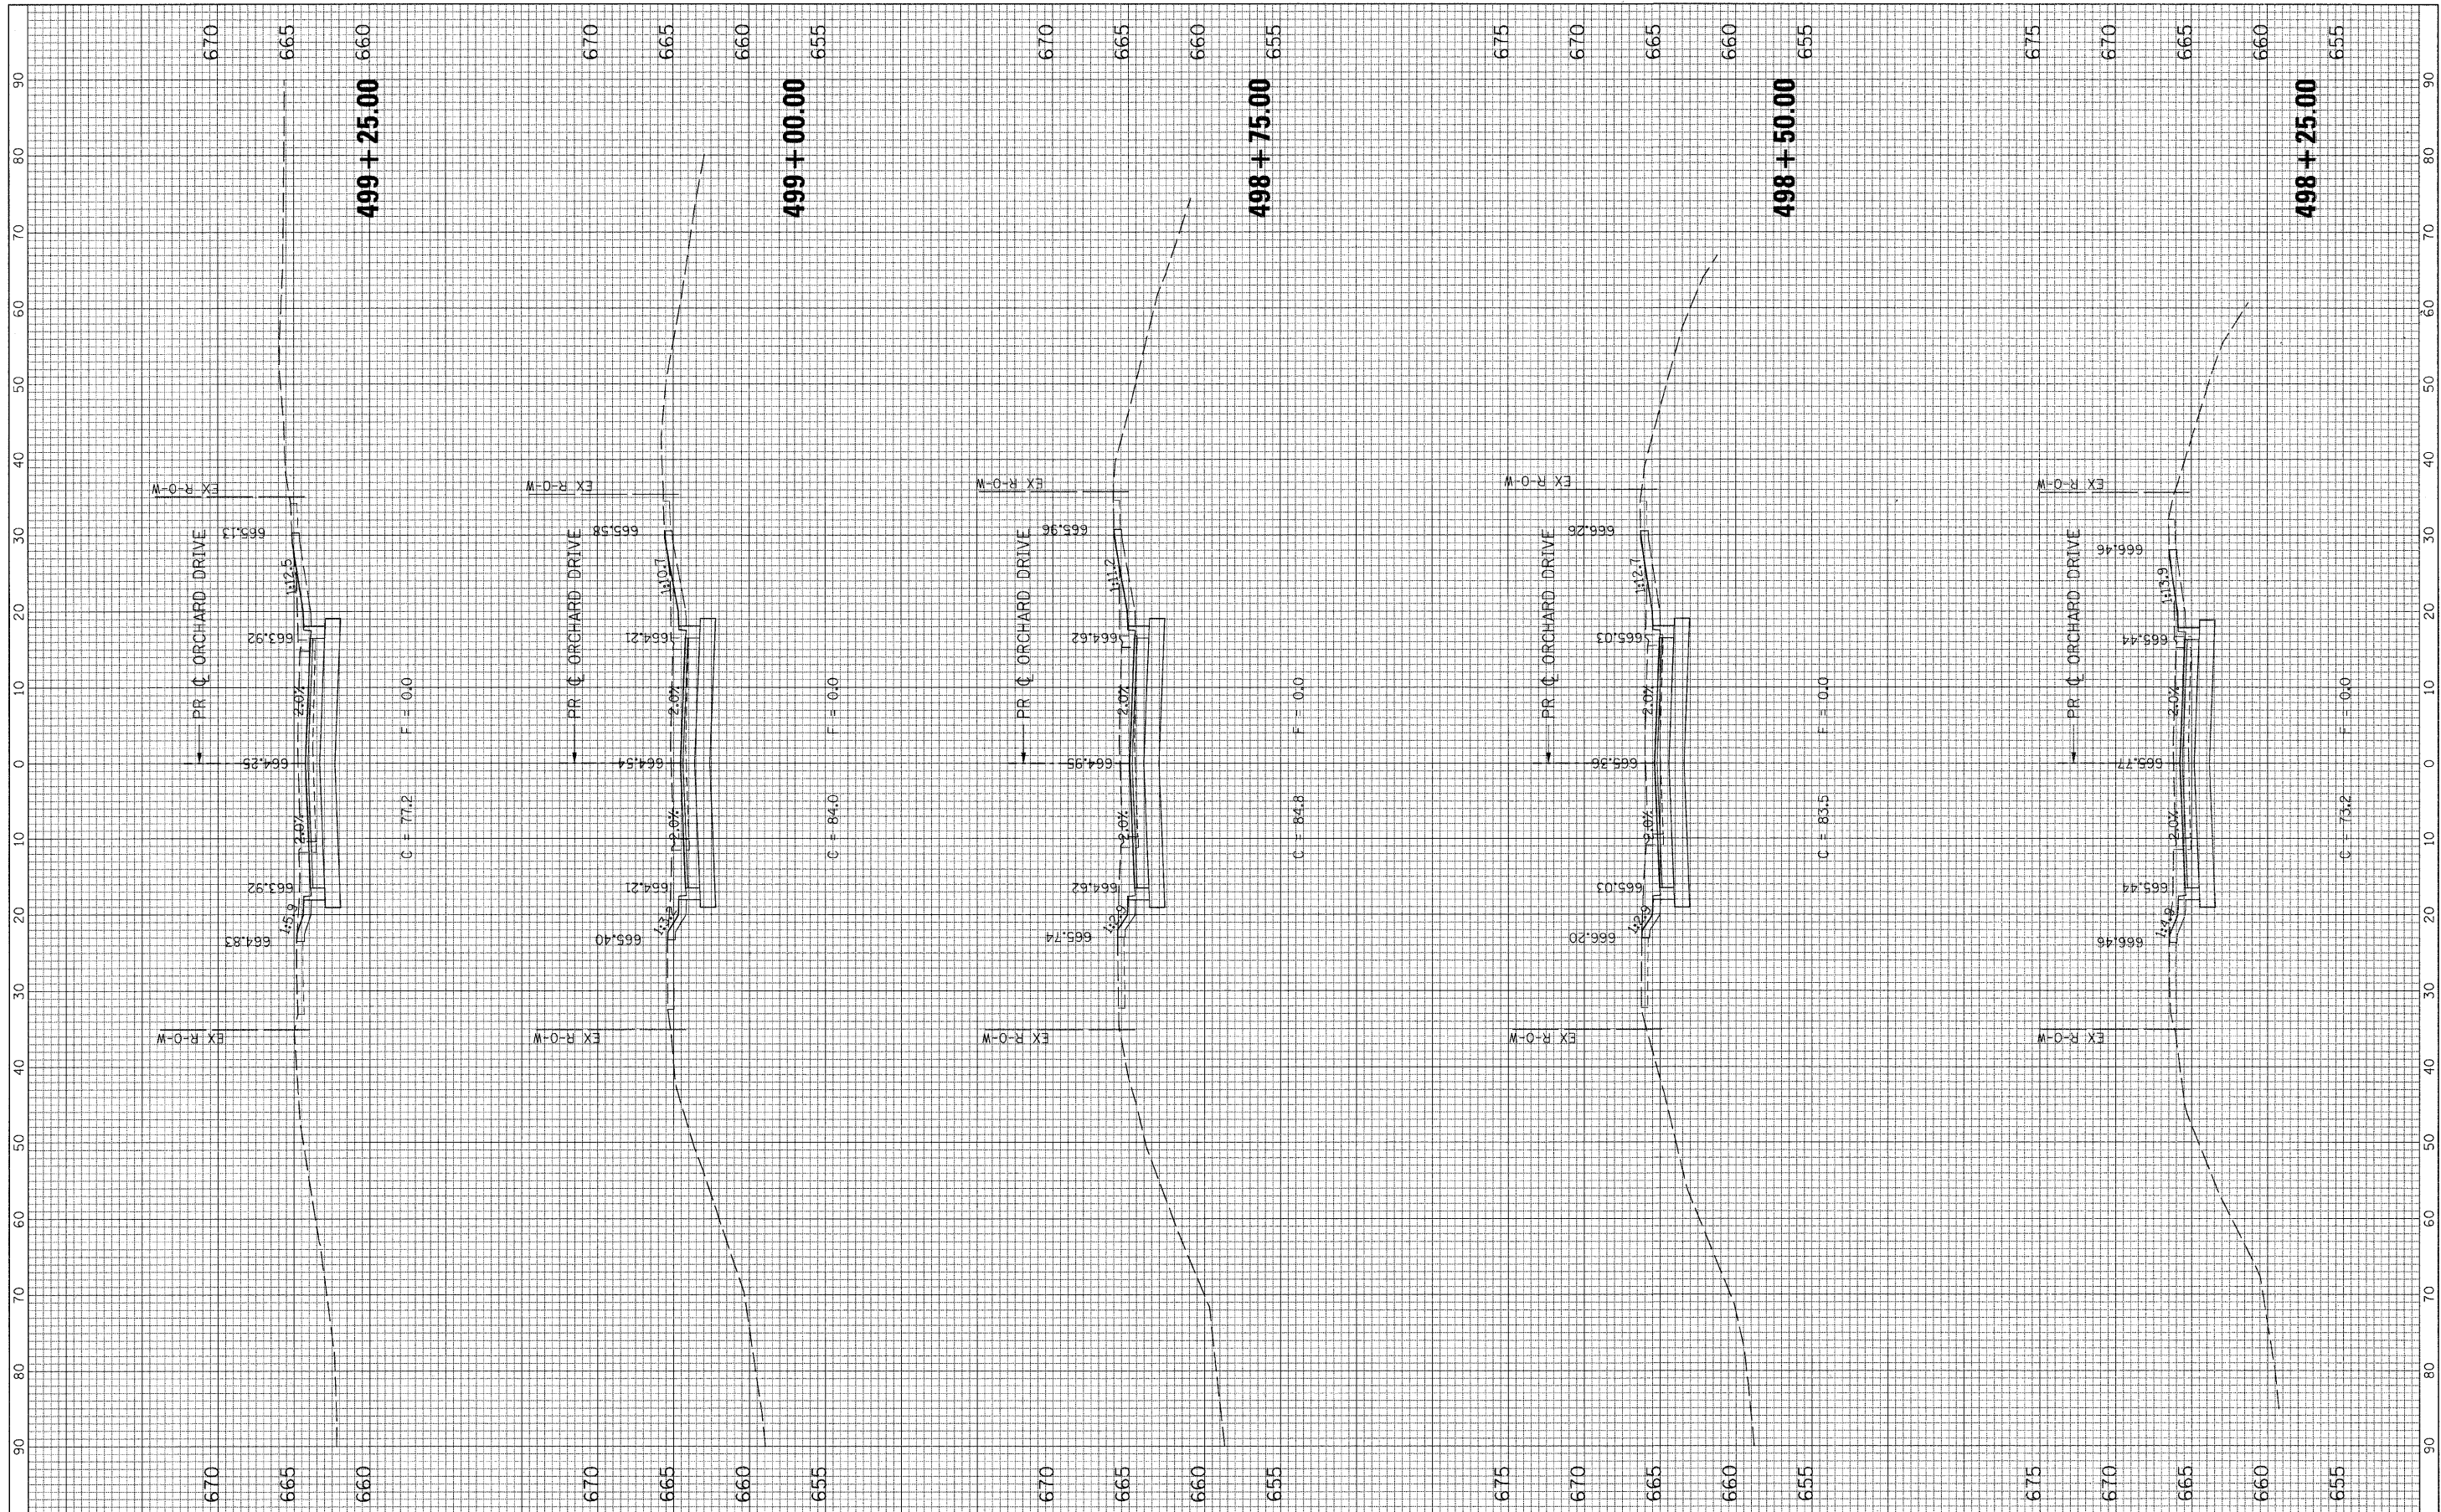

FILE NAME = G:\589021\CADD_Sheets\9821XS_ORCHARD.dgn

USER NAME = IE Consultants
 PLOT SCALE = 10.0000' / IN.
 PLOT DATE = 10/22/2010

DESIGNED -
 DRAWN -
 CHECKED -
 DATE -

REVISED -
 REVISED -
 REVISED -
 REVISED -

**STATE OF ILLINOIS
 DEPARTMENT OF TRANSPORTATION**

**CROSS SECTIONS
 ORCHARD DRIVE**
 SCALE: SHEET NO. OF SHEETS STA. 498+25.00 TO STA. 499+25.00

F.A.J. RT. 1578	SECTION 06-00046-01-PV	COUNTY WILL	TOTAL SHEETS 244	SHEET NO. 243
ILLINOIS FED. AID PROJECT			CONTRACT NO. 63503	