


FINAL SURVEY CHECKED SURVEY PLOTTED SURVEY TEMPLATE AREAS CHECKED NO. DATE BY

ORIGINAL SURVEY CHECKED SURVEY PLOTTED SURVEY TEMPLATE AREAS CHECKED NO. DATE BY

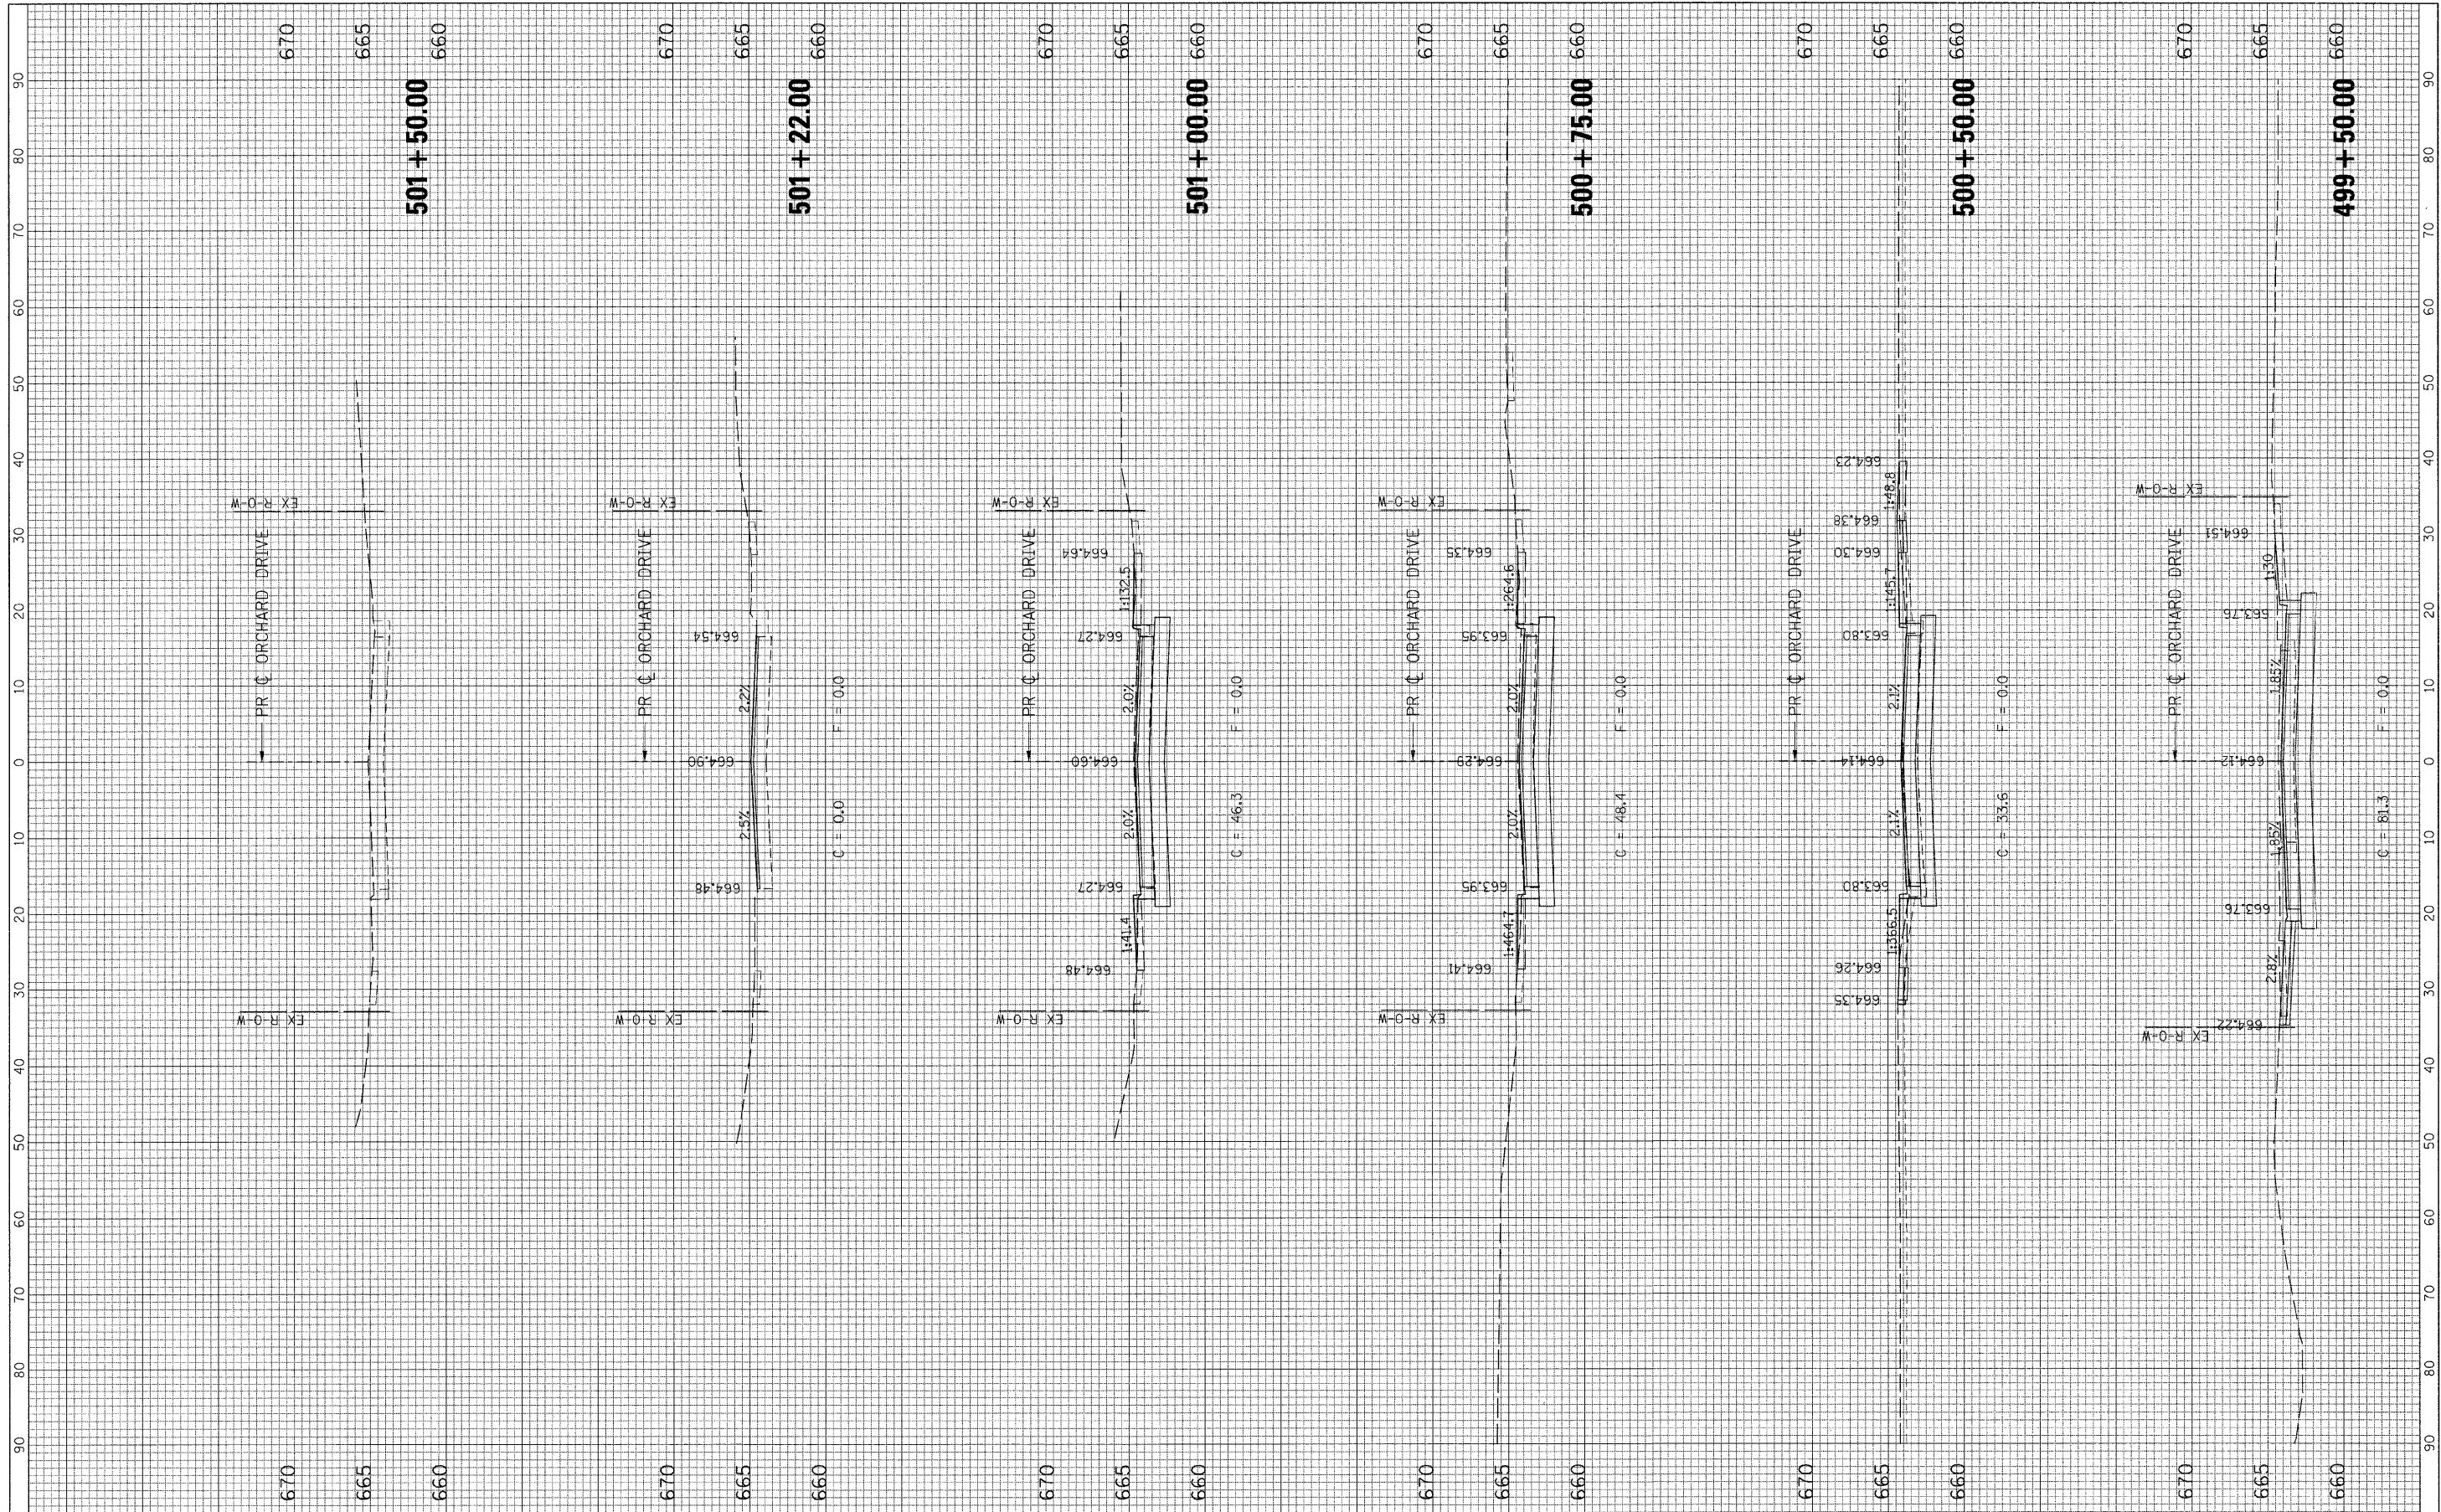

FILE NAME = G:\909021\CADD\_Sheets\9021XS\_ORCHARD.dgn

USER NAME = IE Consultants  
 PLOT SCALE = 10.0000' / IN.  
 PLOT DATE = 10/22/2010

DESIGNED -  
 DRAWN -  
 CHECKED -  
 DATE -

REVISED -  
 REVISED -  
 REVISED -  
 REVISED -

**STATE OF ILLINOIS  
 DEPARTMENT OF TRANSPORTATION**

**CROSS SECTIONS  
 ORCHARD DRIVE**  
 SCALE: SHEET NO. OF SHEETS STA. 499+50.00 TO STA. 501+50.00

F.A.J. RTE.	SECTION	COUNTY	TOTAL SHEETS	SHEET NO.
1578	06-00046-01-PV	WILL	244	244
ILLINOIS FED. AID PROJECT			CONTRACT NO. 63503	