


PROPOSED TYPICAL SECTION LEGEND


- ① HOT-MIX ASPHALT PAVEMENT (FULL DEPTH), 9"
- ② HOT-MIX ASPHALT BASE COURSE WIDENING, 10 1/2" (IN 4 LIFTS)
- ③ HOT-MIX ASPHALT SURFACE COURSE, MIX "D" N50, 2"
- ④ HOT-MIX ASPHALT SURFACE COURSE, MIX "D" N70, 2"
- ⑤ LEVELING BINDER (MACHINE METHOD), N70, 1" (MIN)
- ⑥ AGGREGATE SUBGRADE, 12"
- ⑦ SUB-BASE GRANULAR MATERIAL, TYPE B 4"
- ⑧ BITUMINOUS MATERIALS (PRIME COAT)
- ⑨ AGGREGATE (PRIME COAT)
- ⑩ CONCRETE CURB, TYPE B
- ⑪ COMB CONC C&G, TYPE B-6.12
- ⑫ COMB CONC C&G, TYPE B-6.24
- ⑬ PORTLAND CEMENT CONC SW, 5"
- ⑭ TOPSOIL FURNISH AND PLACE, 4"
- ⑮ SEEDING, CLASS 1B
- ⑯ HOT-MIX ASPHALT SHOULDERS, 6"
- ⑰ AGGREGATE SHOULDERS, TYPE B, 6"
- ⑱ POROUS GRANULAR EMBANKMENT, SUBGRADE (VARIES)
- ⑲ GEOTECHNICAL FABRIC FOR GROUND STABILIZATION
- ⑳ PIPE UNDERDRAINS, 4"

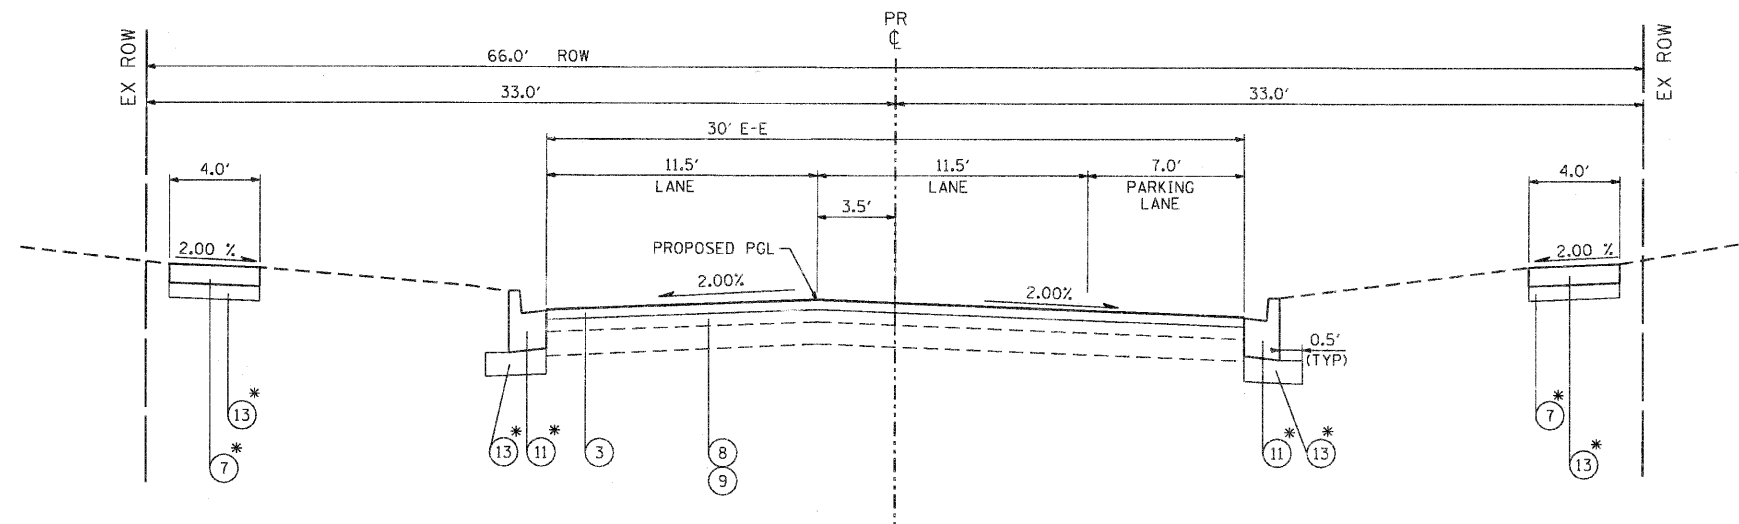

PROPOSED TYPICAL SECTION  
HAZARD ROAD RESURFACING

STA 105+30.00 TO STA 125+75.00

\* CURB & GUTTER AND SIDEWALK WILL BE REPLACED AS DIRECTED BY THE ENGINEER

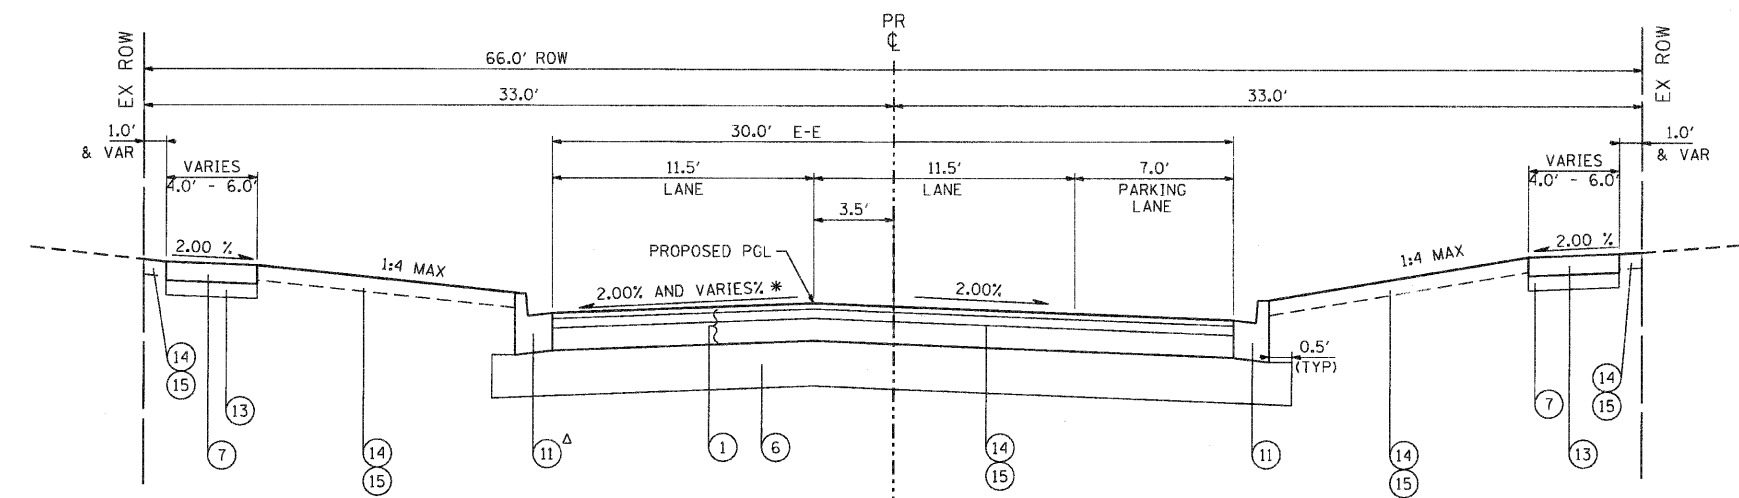

PROPOSED TYPICAL SECTION  
HAZARD ROAD RECONSTRUCTION

STA 125+75.00 TO STA 131+51.06

\* SEE PAVEMENT CROSS SLOPE TABLE

Δ DEPRESSED CURB  
STA 130+31.40 TO STA 131+21.30 LT

HAZARD ROAD  
PAVEMENT CROSS SLOPE TABLE

STATION	LEFT	RIGHT
125+75.00	-2.0%	-2.0%
128+00.00	-2.0%	-2.0%
128+50.00	2.0%	-2.0%
131+51.06	2.0%	-2.0%

NOTES:

1. SEE PLANS FOR PROPOSED ROW AND EASEMENT LOCATIONS
2. DEPRESSED CURB SHALL BE USED AT ALL DRIVEWAYS.
3. LOCATIONS AND DEPTHS OF PGES AND FABRIC ARE ESTIMATED. ACTUAL DEPTHS AND LOCATIONS TO BE VERIFIED IN THE FIELD DURING CONSTRUCTION
4. CONTRACTOR SHALL MILL BEFORE PATCHING.
5. HOT-MIX ASPHALT SURFACE COURSE SHALL EXTEND 1/4" ABOVE EDGE OF CURB AND GUTTER.

COMPANY NAME: SEC GROUP, INC.  
PROJECT CONTACT: A. JAY  
DATE PLOTTED: 11/17/2010 5:53:27 PM  
FILE NAME: 08028-1yp-04.dgn  
PLOT DRIVER: pdfplot  
PEN TABLE: standard-trans.tbl



USER NAME	DESIGNED	REVISIONS
CHor-ka	J. ATTANASEO	
	R. BEST	
	T. HAMILTON	

VILLAGE OF CARPENTERSVILLE

PROPOSED TYPICAL SECTIONS

SCALE: N.T.S. SHEET NO. 4 OF 6 SHEETS STA. TO STA.

F.A. RTE.	SECTION	COUNTY	TOTAL SHEETS	SHEET NO.
•	06-00074-00-FP	KANE	211	9
FED. ROAD DIST. NO.			CONTRACT NO. 63504	
ILLINOIS FED. AID PROJECT				