
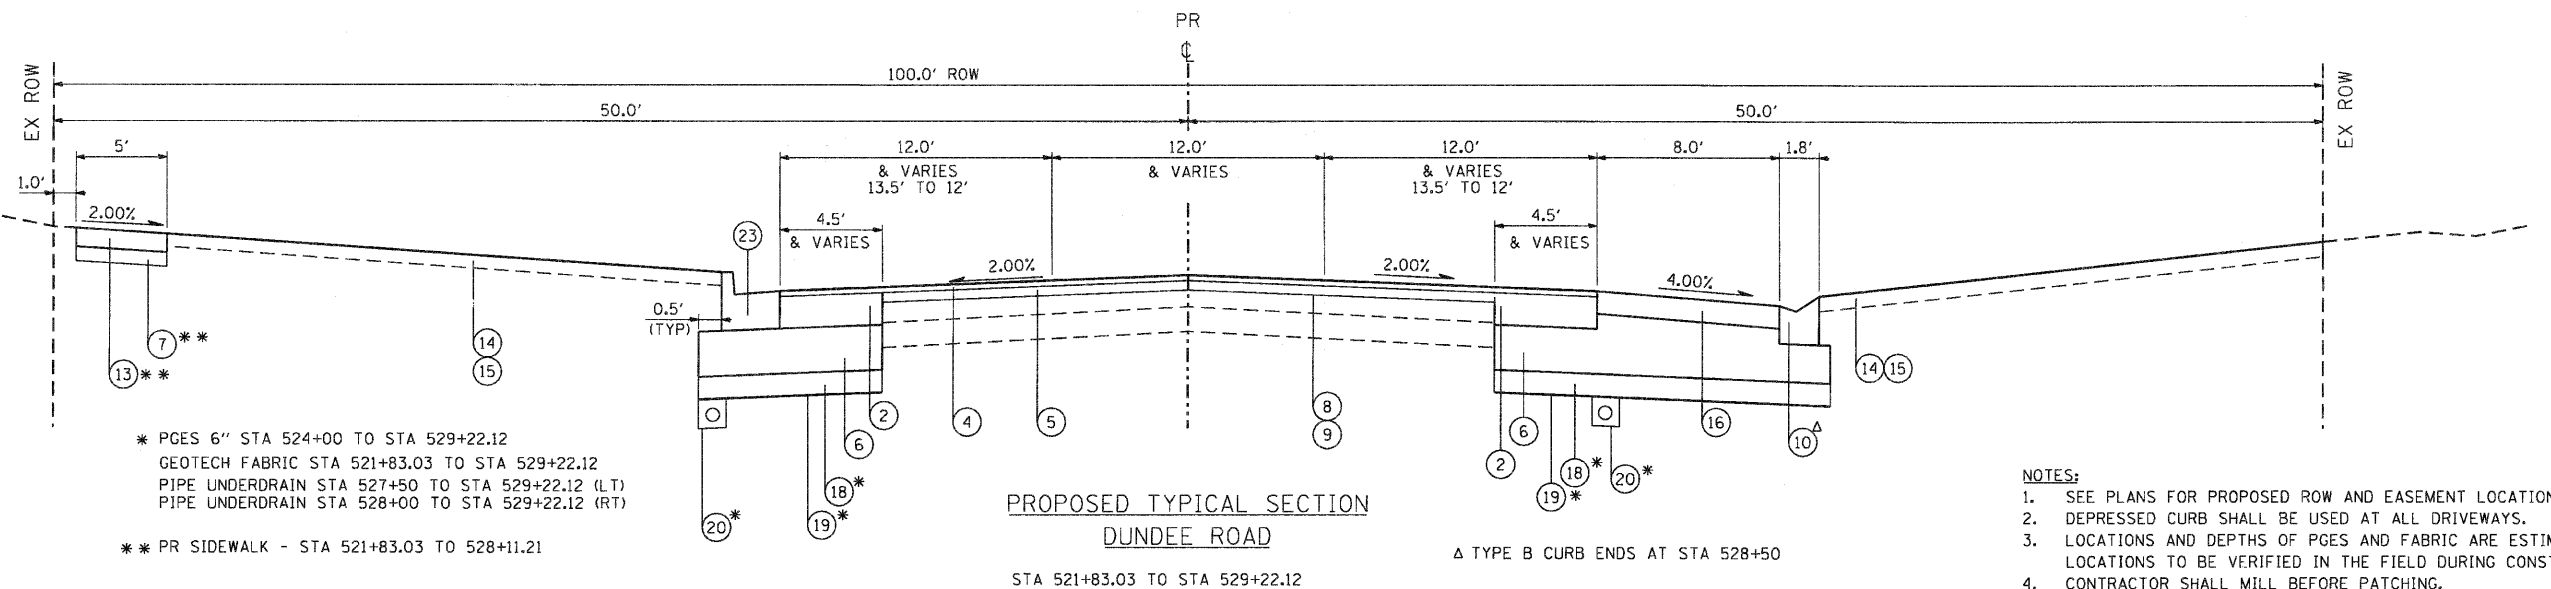


PROPOSED TYPICAL SECTION LEGEND

- ① HOT-MIX ASPHALT PAVEMENT (FULL DEPTH), 9"
- ② HOT-MIX ASPHALT BASE COURSE WIDENING, 10 1/2" (IN 4 LIFTS)
- ③ HOT-MIX ASPHALT SURFACE COURSE, MIX "D" N50, 2"
- ④ HOT-MIX ASPHALT SURFACE COURSE, MIX "D" N70, 2"
- ⑤ LEVELING BINDER (MACHINE METHOD), N70, 1" (MIN)
- ⑥ AGGREGATE SUBGRADE, 12"
- ⑦ SUB-BASE GRANULAR MATERIAL, TYPE B 4"
- ⑧ BITUMINOUS MATERIALS (PRIME COAT)
- ⑨ AGGREGATE (PRIME COAT)
- ⑩ CONCRETE CURB, TYPE B
- ⑪ COMB CONC C&G, TYPE B-6.12
- ⑫ COMB CONC C&G, TYPE B-6.24
- ⑬ PORTLAND CEMENT CONC SW, 5"
- ⑭ TOPSOIL FURNISH AND PLACE, 4"
- ⑮ SEEDING, CLASS 1B
- ⑯ HOT-MIX ASPHALT SHOULDERS, 6"
- ⑰ AGGREGATE SHOULDERS, TYPE B, 6"
- ⑱ POROUS GRANULAR EMBANKMENT, SUBGRADE (VARIES)
- ⑲ GEOTECHNICAL FABRIC FOR GROUND STABILIZATION
- ⑳ PIPE UNDERDRAINS, 4"

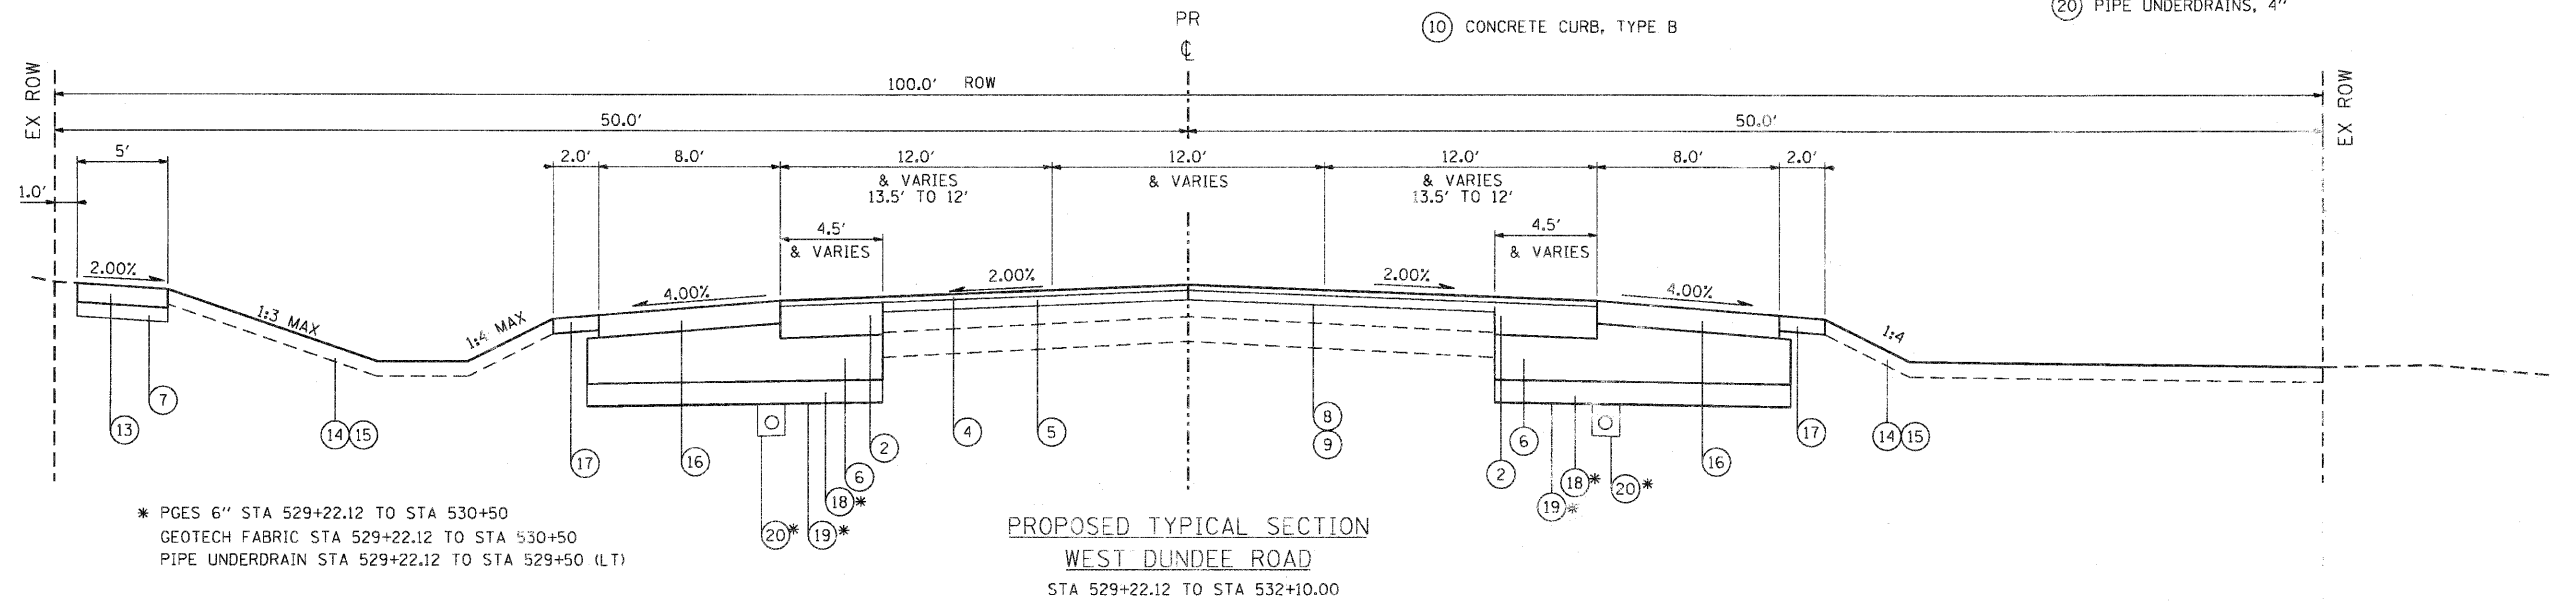

- NOTES:**
- SEE PLANS FOR PROPOSED ROW AND EASEMENT LOCATIONS
  - DEPRESSED CURB SHALL BE USED AT ALL DRIVEWAYS.
  - LOCATIONS AND DEPTHS OF PGES AND FABRIC ARE ESTIMATED. ACTUAL DEPTHS AND LOCATIONS TO BE VERIFIED IN THE FIELD DURING CONSTRUCTION
  - CONTRACTOR SHALL MILL BEFORE PATCHING.
  - HOT-MIX ASPHALT SURFACE COURSE SHALL EXTEND 1/4" ABOVE EDGE OF CURB AND GUTTER.

COMPANY NAME: SEC GROUP, INC.  
 PROJECT CONTACT: A. JAIN  
 PROJECT ADDRESS: 1171/200 5543E PM  
 DATE PLOTTED: 11/1/2010 5:54:32 PM  
 FILE NAME: 060326-1yp-06.dgn  
 PLOT DRIVER: pdcfatf  
 PEN TABLE: standard-trans.tbl



USER NAME = Charlotte	DESIGNED - J. ATTANASEO	REVISED -
	DRAWN - R. BEST	REVISED -
PLOT SCALE = N.T.S.	CHECKED - T. HAMILTON	REVISED -
PLOT DATE = 11/1/2010	DATE - 10/25/10	REVISED -

VILLAGE OF CARPENTERSVILLE

PROPOSED TYPICAL SECTIONS	
SCALE: N.T.S.	SHEET NO. 6 OF 6 SHEETS
STA.	TO STA.

F.A. RTE.	SECTION	COUNTY	TOTAL SHEETS	SHEET NO.
*	06-00074-00-FP	KANE	211	11
* FAU 2414, FAU 1280, FAP 343			CONTRACT NO. 63504	
FED. ROAD DIST. NO. ILLINOIS FED. AID PROJECT				