


FINAL	CHECKED	BY	DATE
SURVEY	PLOTTED		
NOTE BOOK	TEMPLATE		
AREAS	CHECKED		
NO.			

ORIGINAL	CHECKED	BY	DATE
SURVEY	PLOTTED		
NOTE BOOK	TEMPLATE		
AREAS	CHECKED		
NO.			

SEC GROUP, INC.  
 PROJECT CONTACT: A. JAIN  
 VILLAGE OF CARPENTERSVILLE  
 DATE PLOTTED: 11/22/2010 12:50:13 PM  
 PLOT DRIVER: 800266-SEC-GOLF.dgn  
 PEN TABLE: s:\standard\trans.tbl

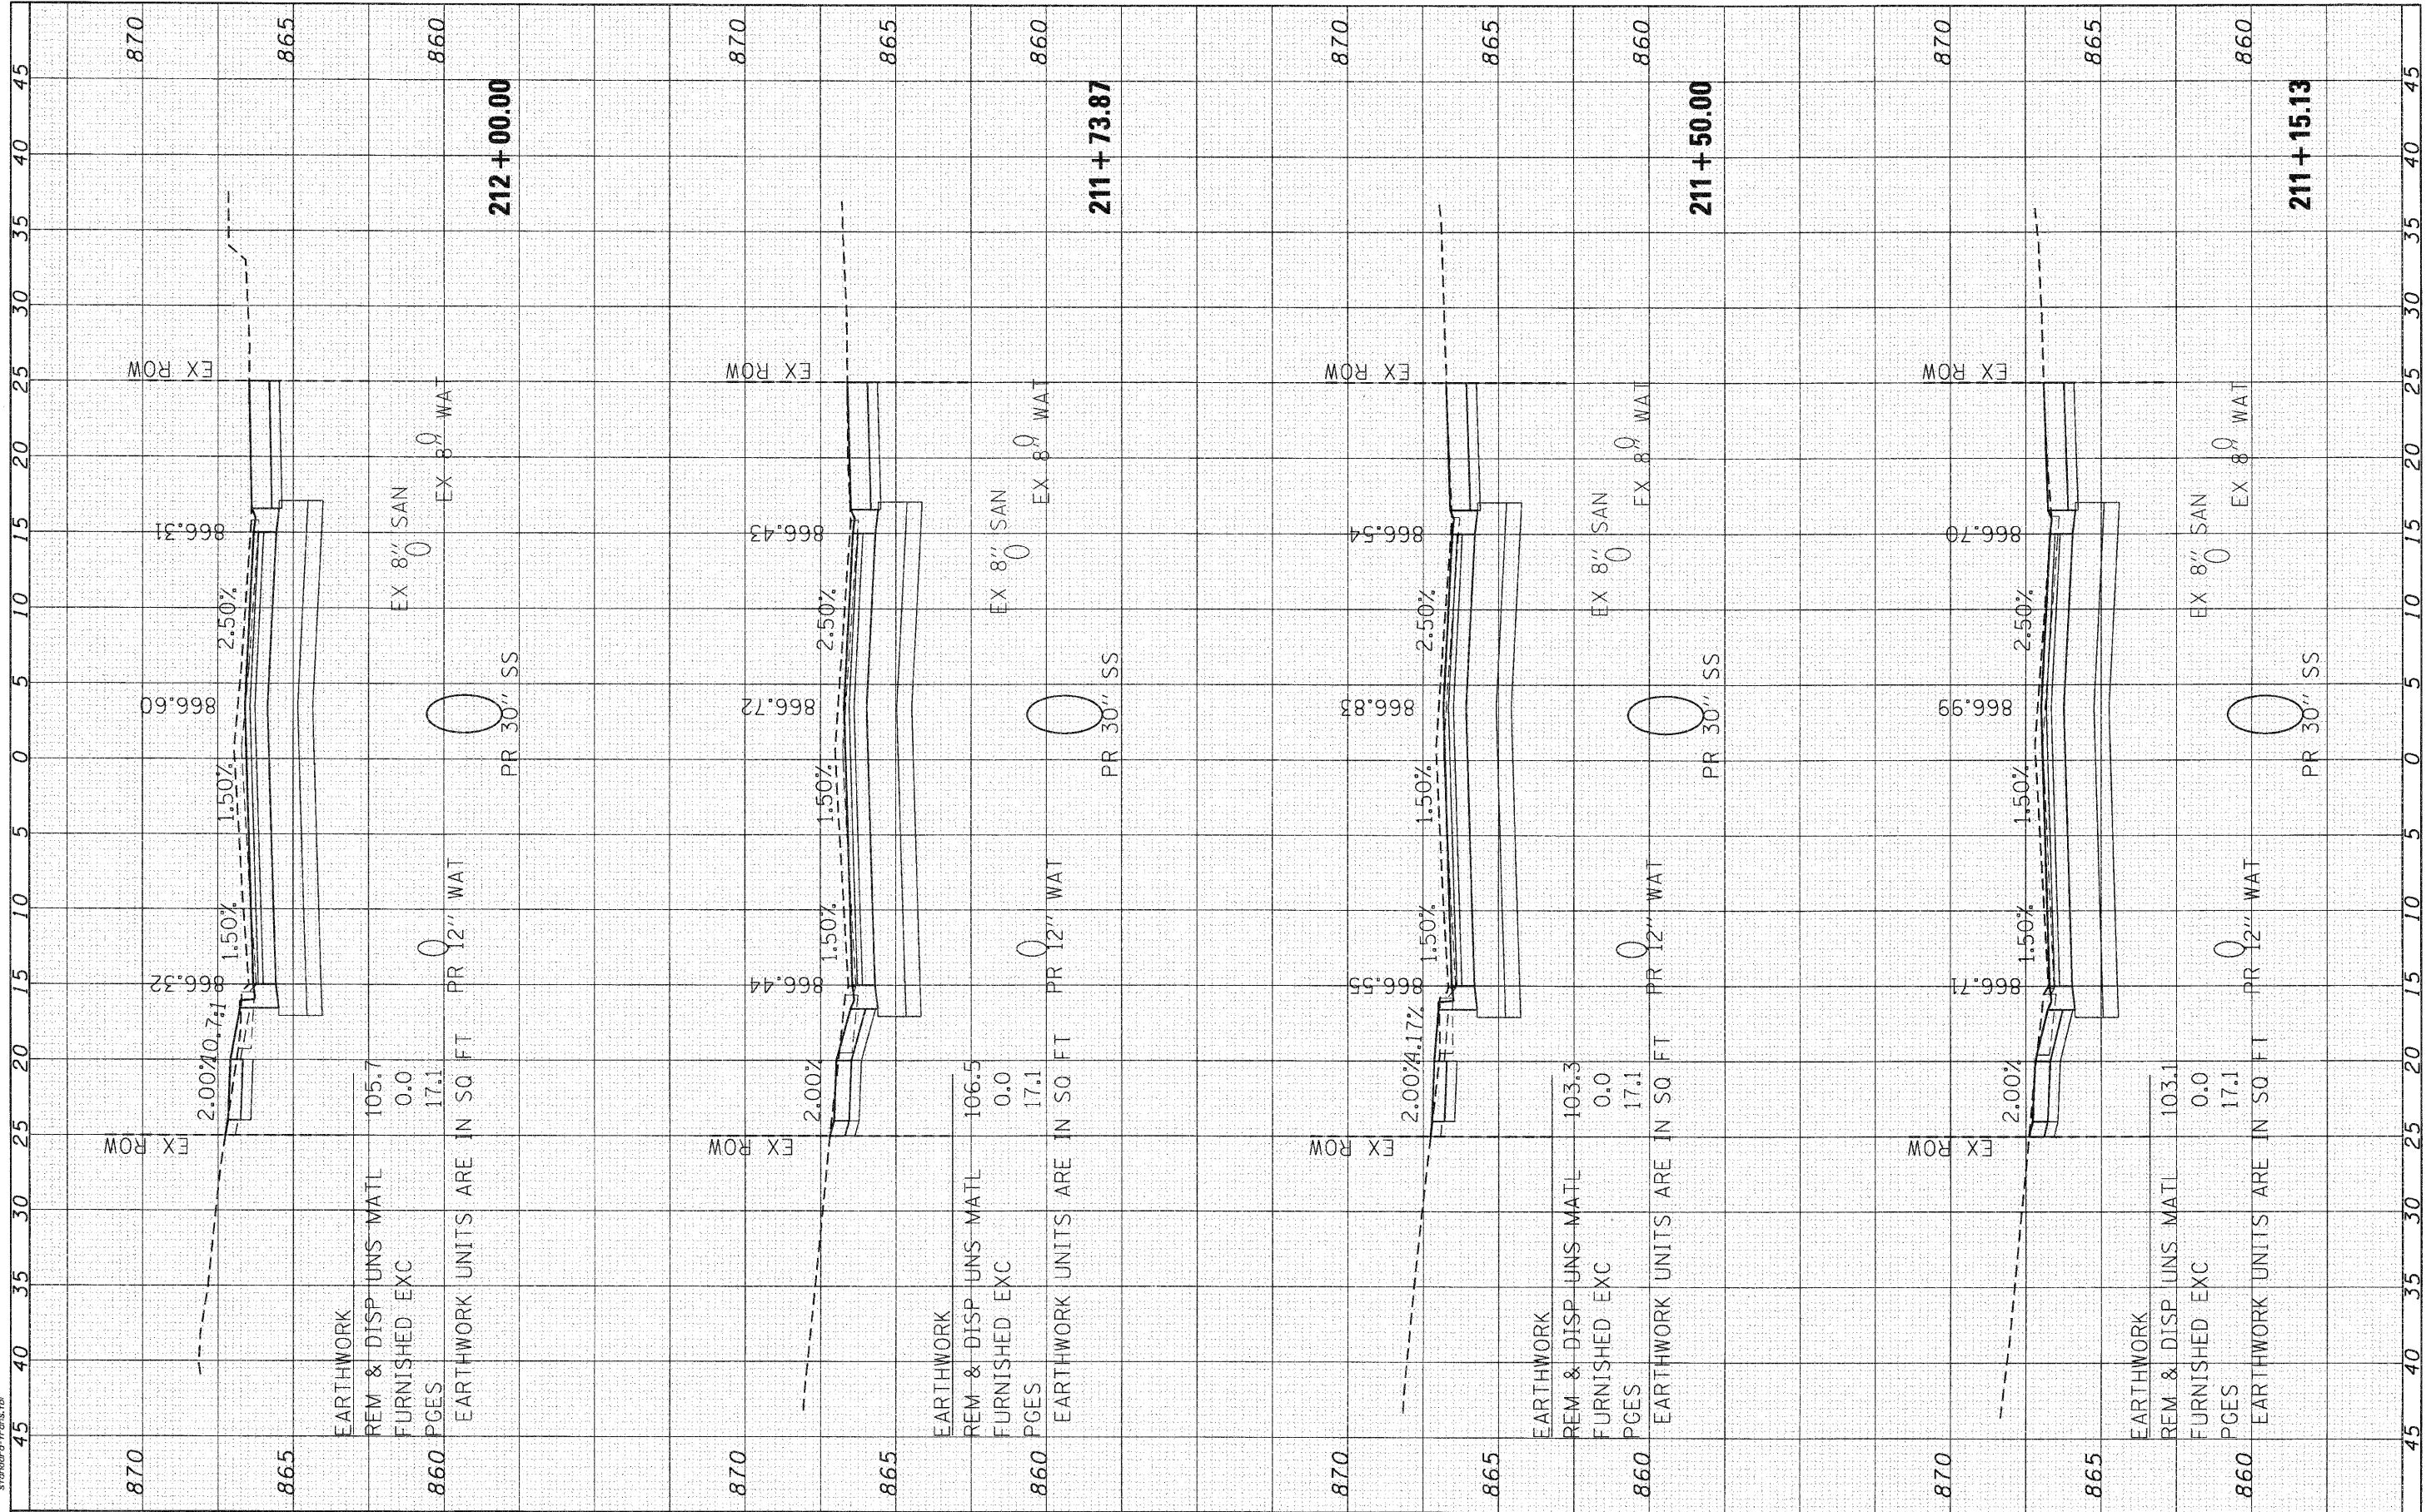

**SEC Group, Inc.**  
 1117 Green Company  
 420 N. First Street  
 Moline, IL 61905-0129  
 T 815.365.1770 F 815.365.1781  
 www.secgroupinc.com

USER NAME =	Char-ke
DESIGNED -	C. HARTKE
DRAWN -	R. BEST
CHECKED -	T. HAMILTON
DATE -	10/25/10
REVISED -	
REVISED -	
REVISED -	
REVISED -	

**VILLAGE OF CARPENTERSVILLE**

<b>CROSS SECTIONS</b>			
<b>GOLFVIEW LANE</b>			
SCALE: 1" = 5'	SHEET NO. 10 OF 34 SHEETS	STA. 211+5.13	TO STA. 212+00.00

F.A. RTE.	SECTION	COUNTY	TOTAL SHEETS	SHEET NO.
•	06-00074-00-FP	KANE	211	136
• FAU 2414, FAU 1280, FAP 343		CONTRACT NO.	63504	
FED. ROAD DIST. NO.		ILLINOIS FED. AID PROJECT	63504	