


| | | |
|------|----------|------|
| FINN | SURVEY | DATE |
| BOOK | PLOTTED | BY |
| NO. | TEMPLATE | |
| | AREAS | |
| | CHECKED | |

| | |
|----------|------|
| ORIGINAL | DATE |
| BOOK | BY |
| NO. | |
| | |
| | |

SEC GROUP, INC.
 COMPANY NAME: SEC GROUP, INC.
 PROJECT CONTACT: A. JAIN
 CLIENT: VILLAGE OF CARPENTERSVILLE
 DATE PLOTTED: 11/22/2010 12:00:05 PM
 FILE NUMBER: 060206-SEC-GOLF-00P
 PEN TABLE: Standard Trans.tbl

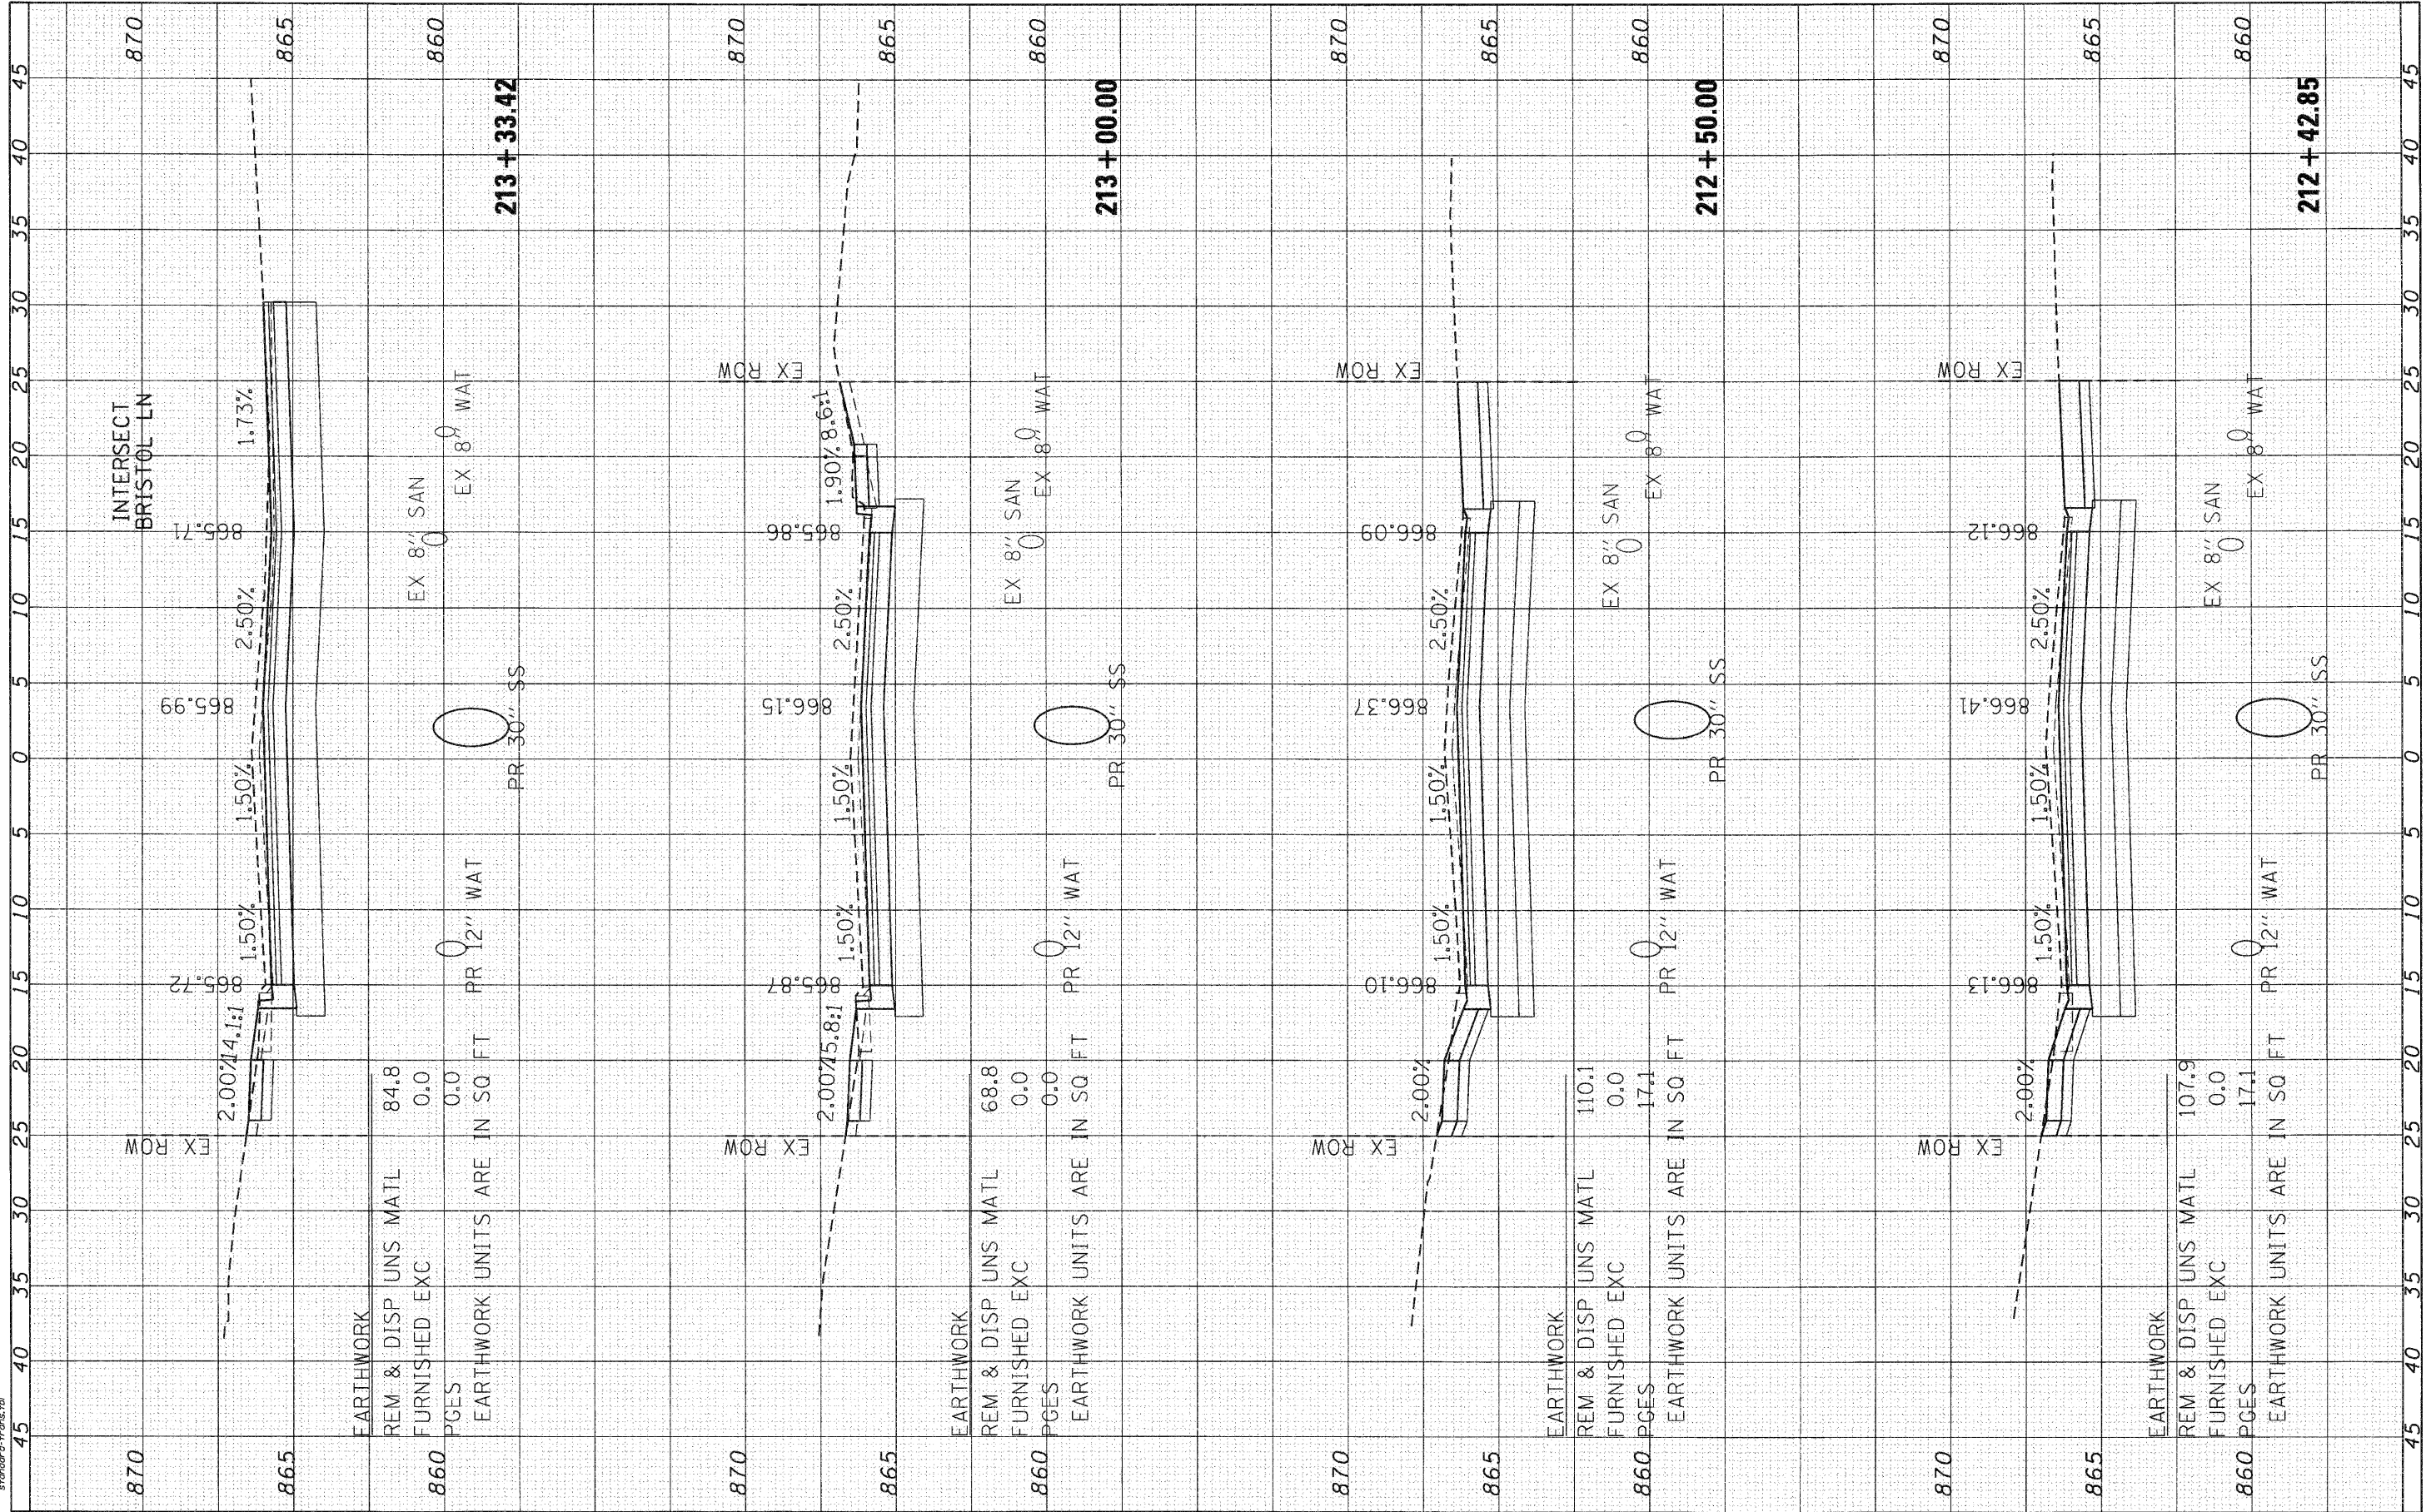

| | | | | |
|----------|---|-------------|---------|---|
| DESIGNED | - | C. HARTKE | REVISED | - |
| DRAWN | - | R. BEST | REVISED | - |
| CHECKED | - | T. HAMILTON | REVISED | - |
| DATE | - | 10/25/10 | REVISED | - |

USER NAME = CHartke
 PLOT SCALE = 1" = 5'
 PLOT DATE = 11/22/2010

| | | |
|------------|--------------------|------|
| EARTHWORK | REMOVED | 84.8 |
| EARTHWORK | DISPOSED | 0.0 |
| EARTHWORK | UNITS ARE IN SQ FT | 0.0 |
| PR 12" WAT | | |
| PR 30" SS | | |

| | | |
|------------|--------------------|------|
| EARTHWORK | REMOVED | 68.8 |
| EARTHWORK | DISPOSED | 0.0 |
| EARTHWORK | UNITS ARE IN SQ FT | 0.0 |
| PR 12" WAT | | |
| PR 30" SS | | |

| | | |
|------------|--------------------|-------|
| EARTHWORK | REMOVED | 110.1 |
| EARTHWORK | DISPOSED | 0.0 |
| EARTHWORK | UNITS ARE IN SQ FT | 17.1 |
| PR 12" WAT | | |
| PR 30" SS | | |

| | | |
|------------|--------------------|-------|
| EARTHWORK | REMOVED | 107.9 |
| EARTHWORK | DISPOSED | 0.0 |
| EARTHWORK | UNITS ARE IN SQ FT | 17.1 |
| PR 12" WAT | | |
| PR 30" SS | | |

VILLAGE OF CARPENTERSVILLE

CROSS SECTIONS
 GOLFVIEW LANE

SCALE: 1" = 5' SHEET NO. 11 OF 34 SHEETS STA. 212+42.85 TO STA. 213+33.42

| | | | | |
|-------------------------------|----------------|--------|---------------------------|-----------|
| F.A. RTE. | SECTION | COUNTY | TOTAL SHEETS | SHEET NO. |
| * | 06-00074-00-FP | KANE | 211 | 137 |
| * FAU 2414, FAU 1280, FAP 343 | | | CONTRACT NO. | 63504 |
| FED. ROAD DIST. NO. | | | ILLINOIS FED. AID PROJECT | 63504 |