


FINAL SURVEY	CHECKED	BY	DATE
SURVEY	PLOTTED		
NOTE BOOK	TEMPLATE		
NO.	AREAS CHECKED		

ORIGINAL SURVEY	CHECKED	BY	DATE
NOTE BOOK	PLOTTED		
NO.	AREAS CHECKED		

SEC GROUP, INC.
 PROJECT CONTACT: A. JAIN
 CLIENT: VILLAGE OF CARPENTERSVILLE
 DATE PLOTTED: 11/22/2010 12:50:20 PM
 PLOT DRIVER: sec-golf-1.gpn
 PEN TABLE: standard-frans.tbl

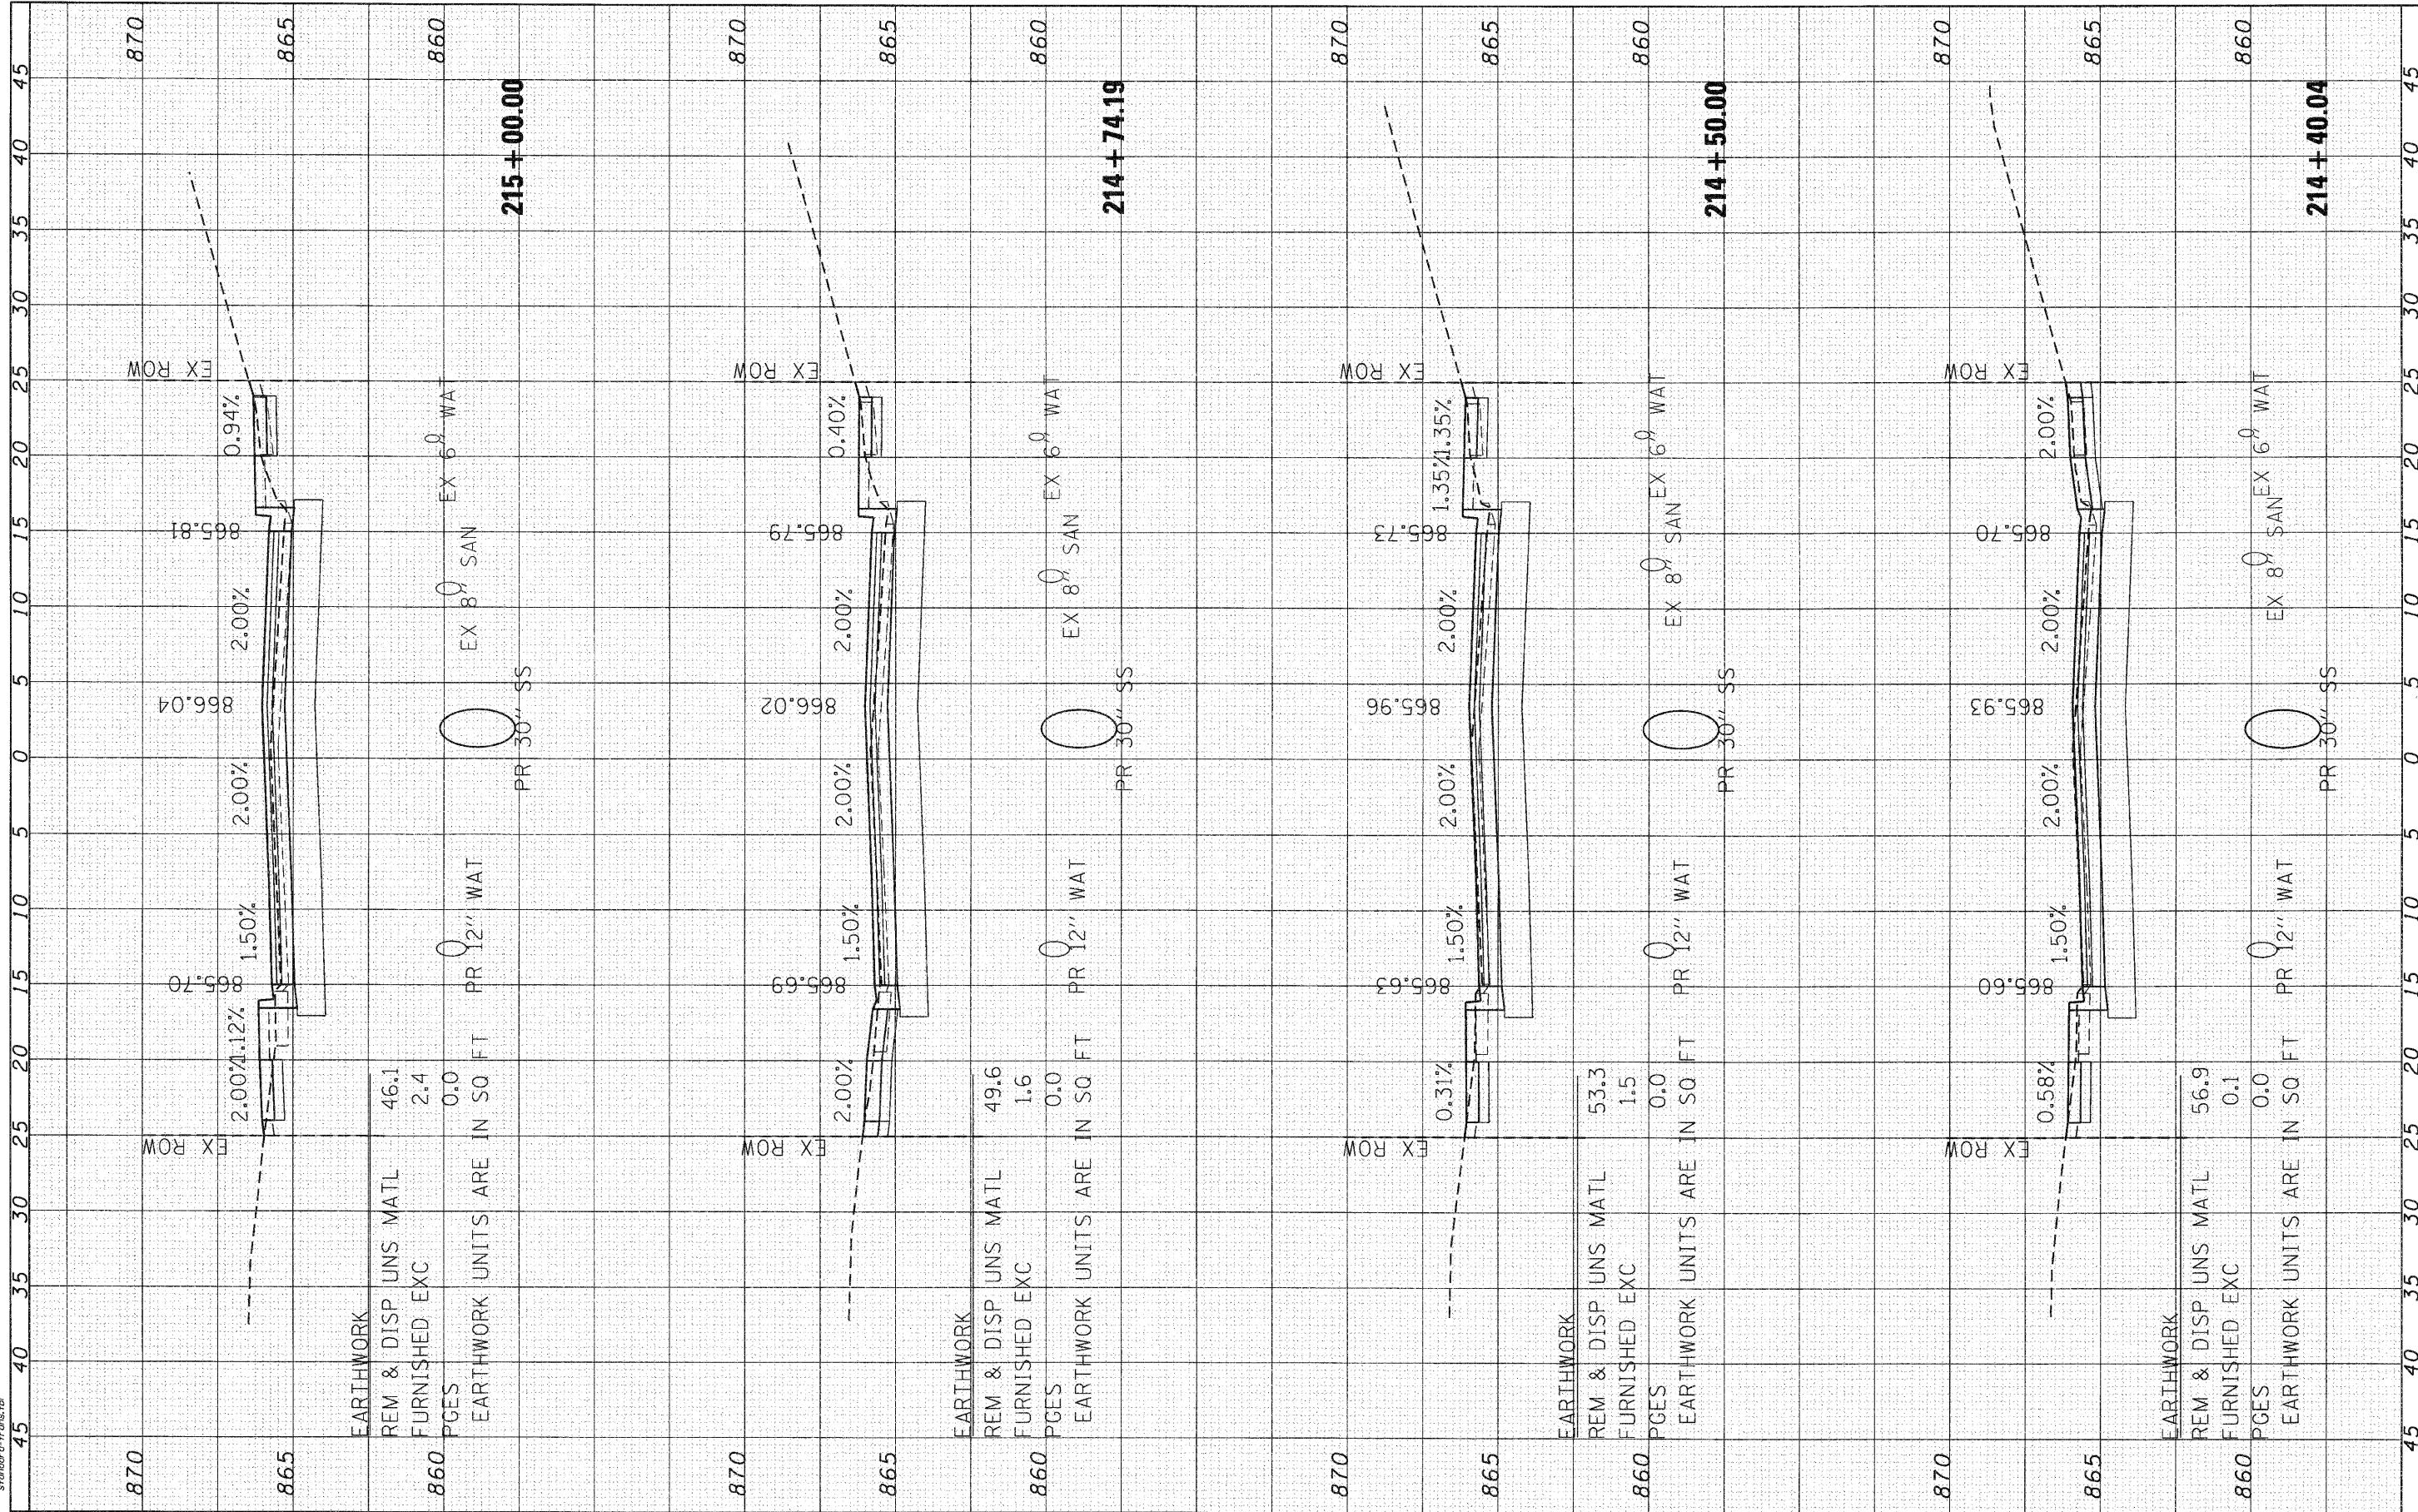

SEC Group, Inc.
 2100 West Street
 Maitland, FL 32751
 L: 407.325.1779 F: 407.325.1781
 www.secgroup.com

USER NAME =	CHARTKE
DESIGNED -	C. HARTKE
REVISOR -	
DRAWN -	R. BEST
REVISOR -	
CHECKED -	T. HAMILTON
REVISOR -	
DATE -	10/25/10
REVISOR -	

VILLAGE OF CARPENTERSVILLE

CROSS SECTIONS
 GOLFVIEW LANE

SCALE: 1" = 5' SHEET NO. 13 OF 34 SHEETS STA. 214+40.04 TO STA. 215+00.00

F.A. RTE.	SECTION	COUNTY	TOTAL SHEETS	SHEET NO.
•	06-00074-00-FP	KANE	211	139
•	FAU 2414, FAU 1280, FAP 343	CONTRACT NO.	63504	
FED. ROAD DIST. NO.	ILLINOIS FED. AID PROJECT	63504		