


FINN	BY	DATE
SURVEY		
NOTE BOOK		
NO.		

ORIGINAL	BY	DATE
SURVEY		
NOTE BOOK		
NO.		

SEC GROUP, INC.
 PROJECT CONTACT:
 A. JAIN
 VILLAGE OF CARPENTERSVILLE
 11222010 125009 PM
 DATE PLOTTED:
 11/22/2010 12:50:09 PM
 PLOT DRIVER:
 secgrp-plot.tbl
 PEN TABLE:
 s1standard-frans.tbl

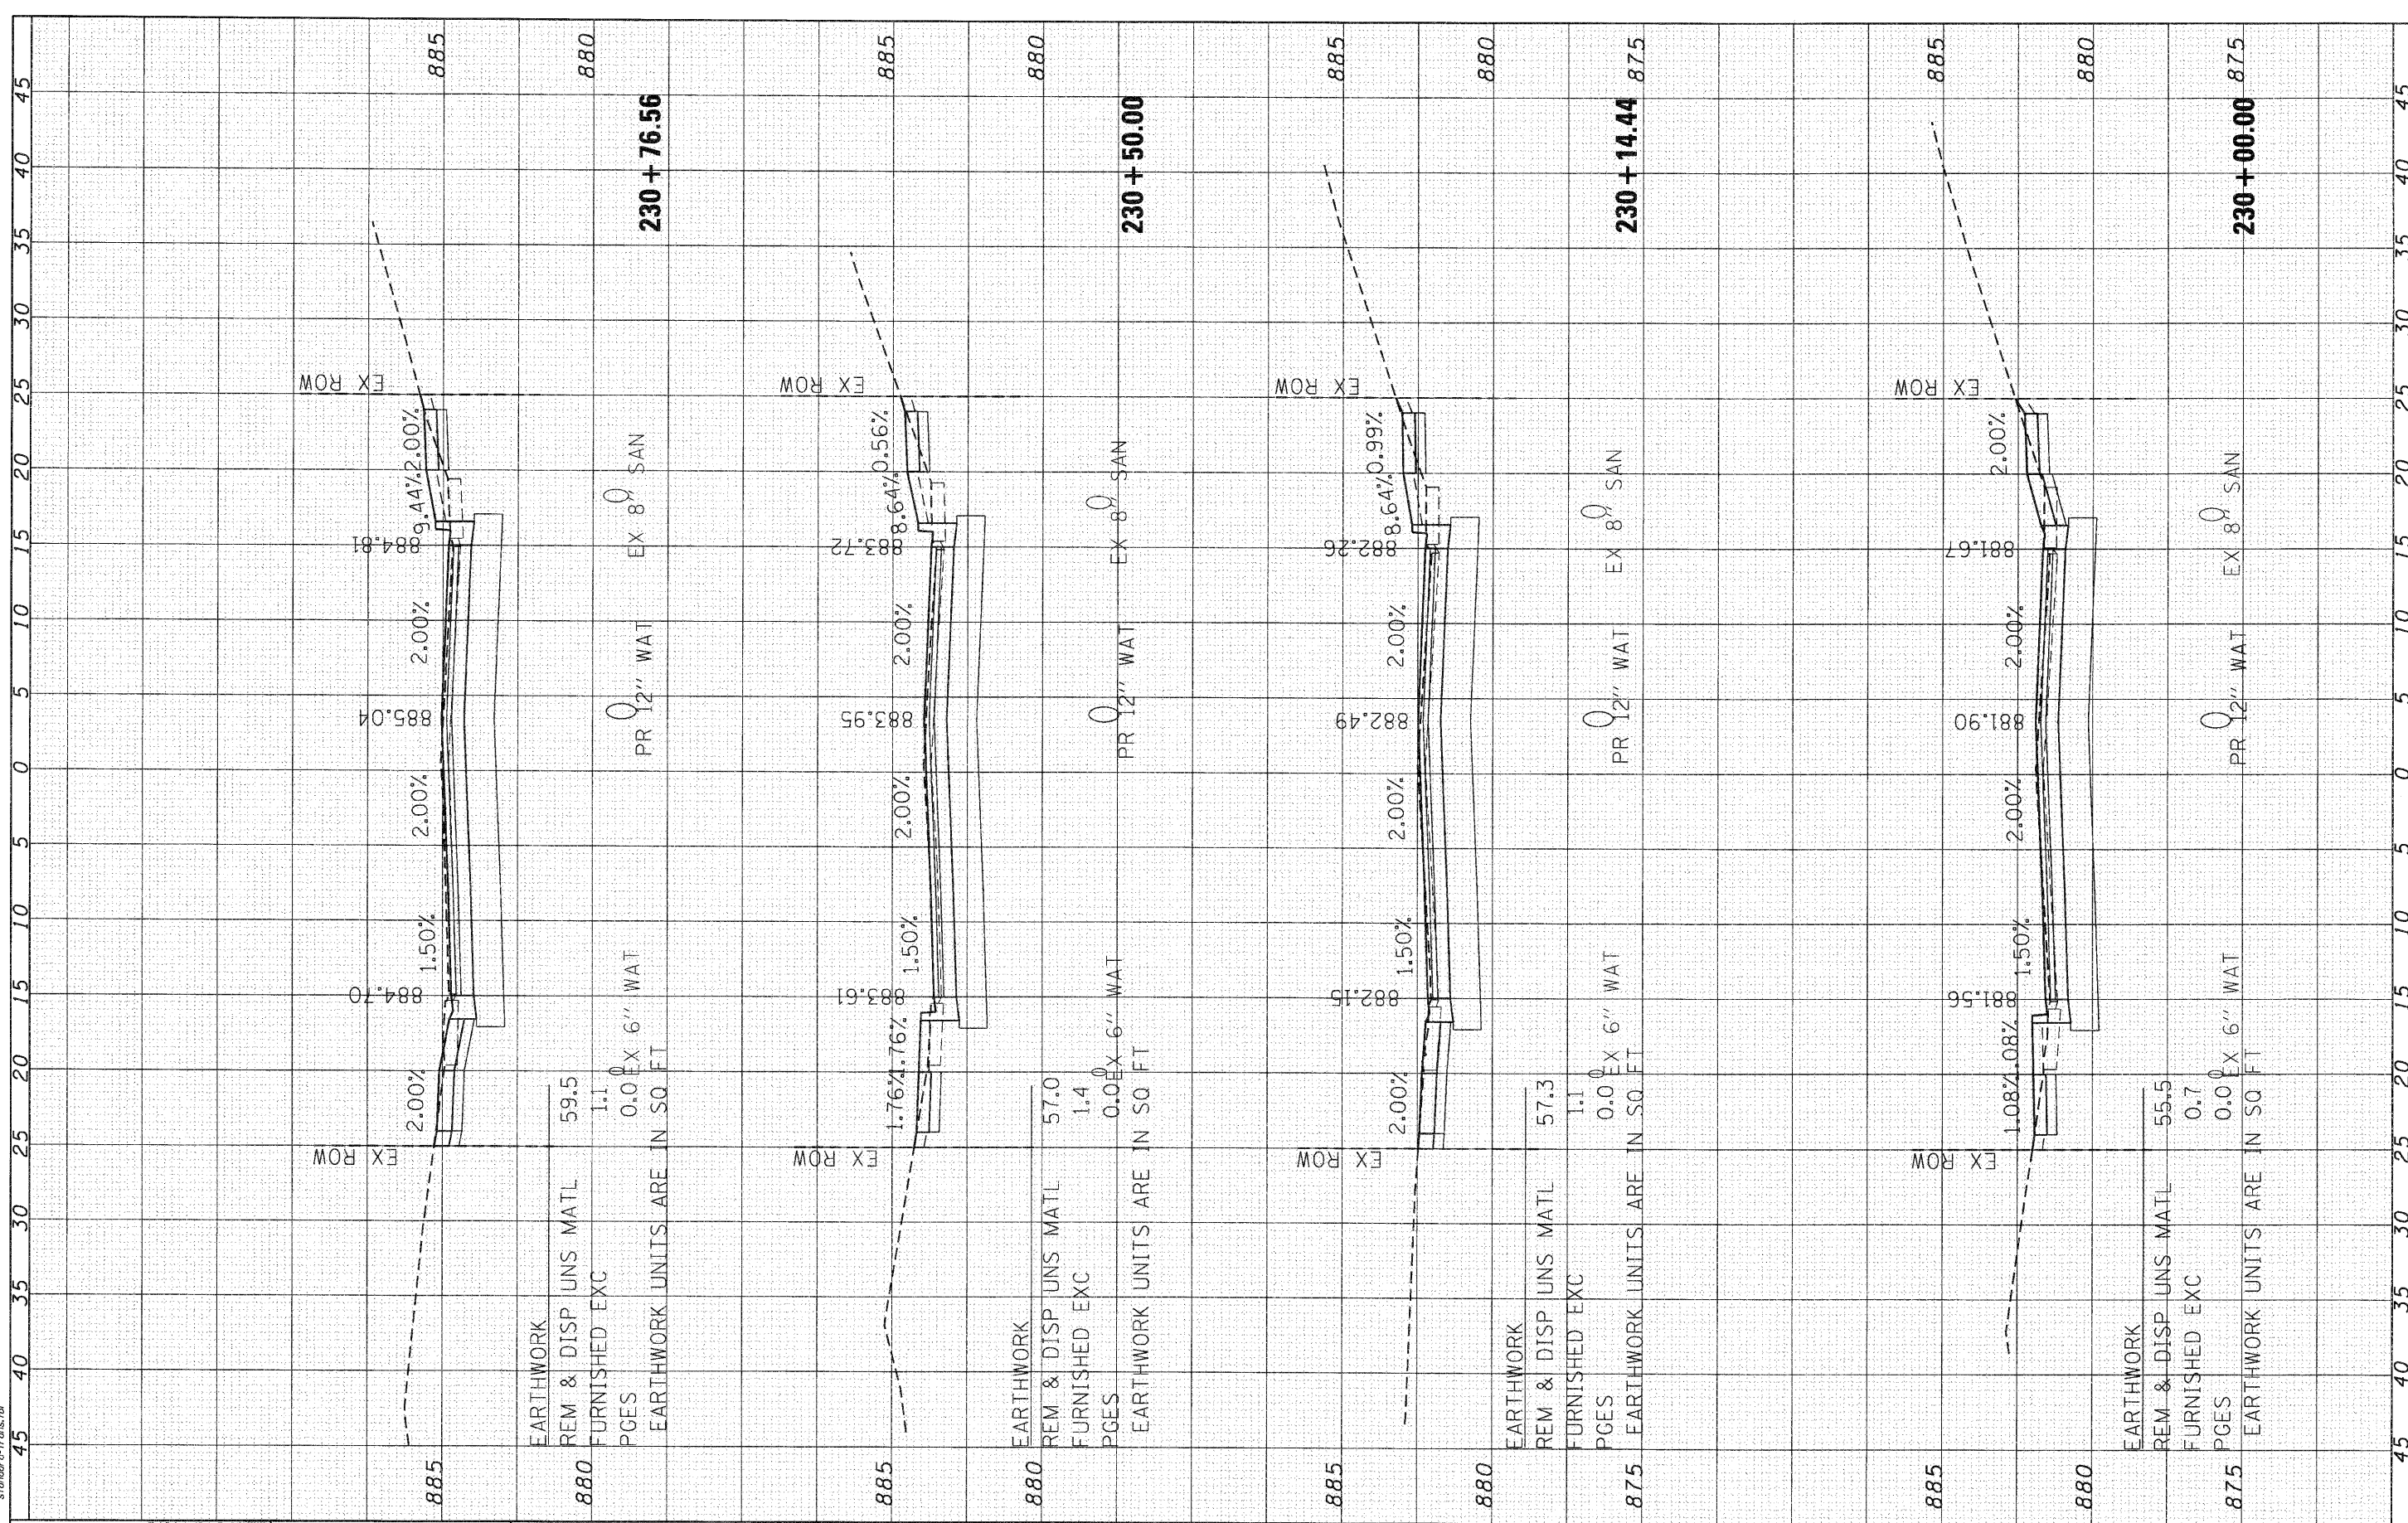

SEC Group, Inc.
 1800 Professional Design Firm # 184-00108
 420 N. First Street
 Maitland, FL 32751-2198
 1-813-381-1778 F 1-813-381-1781
 www.secgroupinc.com
 Maitland, Florida, IL, New Lenox, IL, Chicago, IL

USER NAME =	CHer-ike		
DESIGNED -	C. HARTKE	REVISED -	
DRAWN -	R. BEST	REVISED -	
CHECKED -	T. HAMILTON	REVISED -	
DATE -	10/25/10	REVISED -	

VILLAGE OF CARPENTERSVILLE

**CROSS SECTIONS
 GOLFVIEW LANE**

F.A. RTE.	SECTION	COUNTY	TOTAL SHEETS	SHEET NO.
*	06-00074-00-FP	KANE	211	156
* FAU 2414, FAU 1280, FAP 343		CONTRACT NO.		63504
FED. ROAD DIST. NO.		ILLINOIS FED. AID PROJECT		63504

SCALE: 1" = 5' SHEET NO. 30 OF 34 SHEETS STA. 230+00.00 TO STA. 230+76.56