


| | | |
|---------------|----|------|
| FINAL SURVEY | BY | DATE |
| SURVEY | | |
| NOTE BOOK | | |
| AREAS CHECKED | | |
| NO. | | |

| | | |
|-----------------|----|------|
| ORIGINAL SURVEY | BY | DATE |
| NOTE BOOK | | |
| AREAS CHECKED | | |
| NO. | | |

COMPANY NAME: SEC GROUP, INC.
 PROJECT CONTACT: A. JAIN
 CLIENT: VILLAGE OF CARPENTERSVILLE
 DATE PLOTTED: 11/22/2010 10:02:10 AM
 PLOT DRIVER: 6000-SEC-001-001
 PEN TABLE: Standard-Trans.tbl

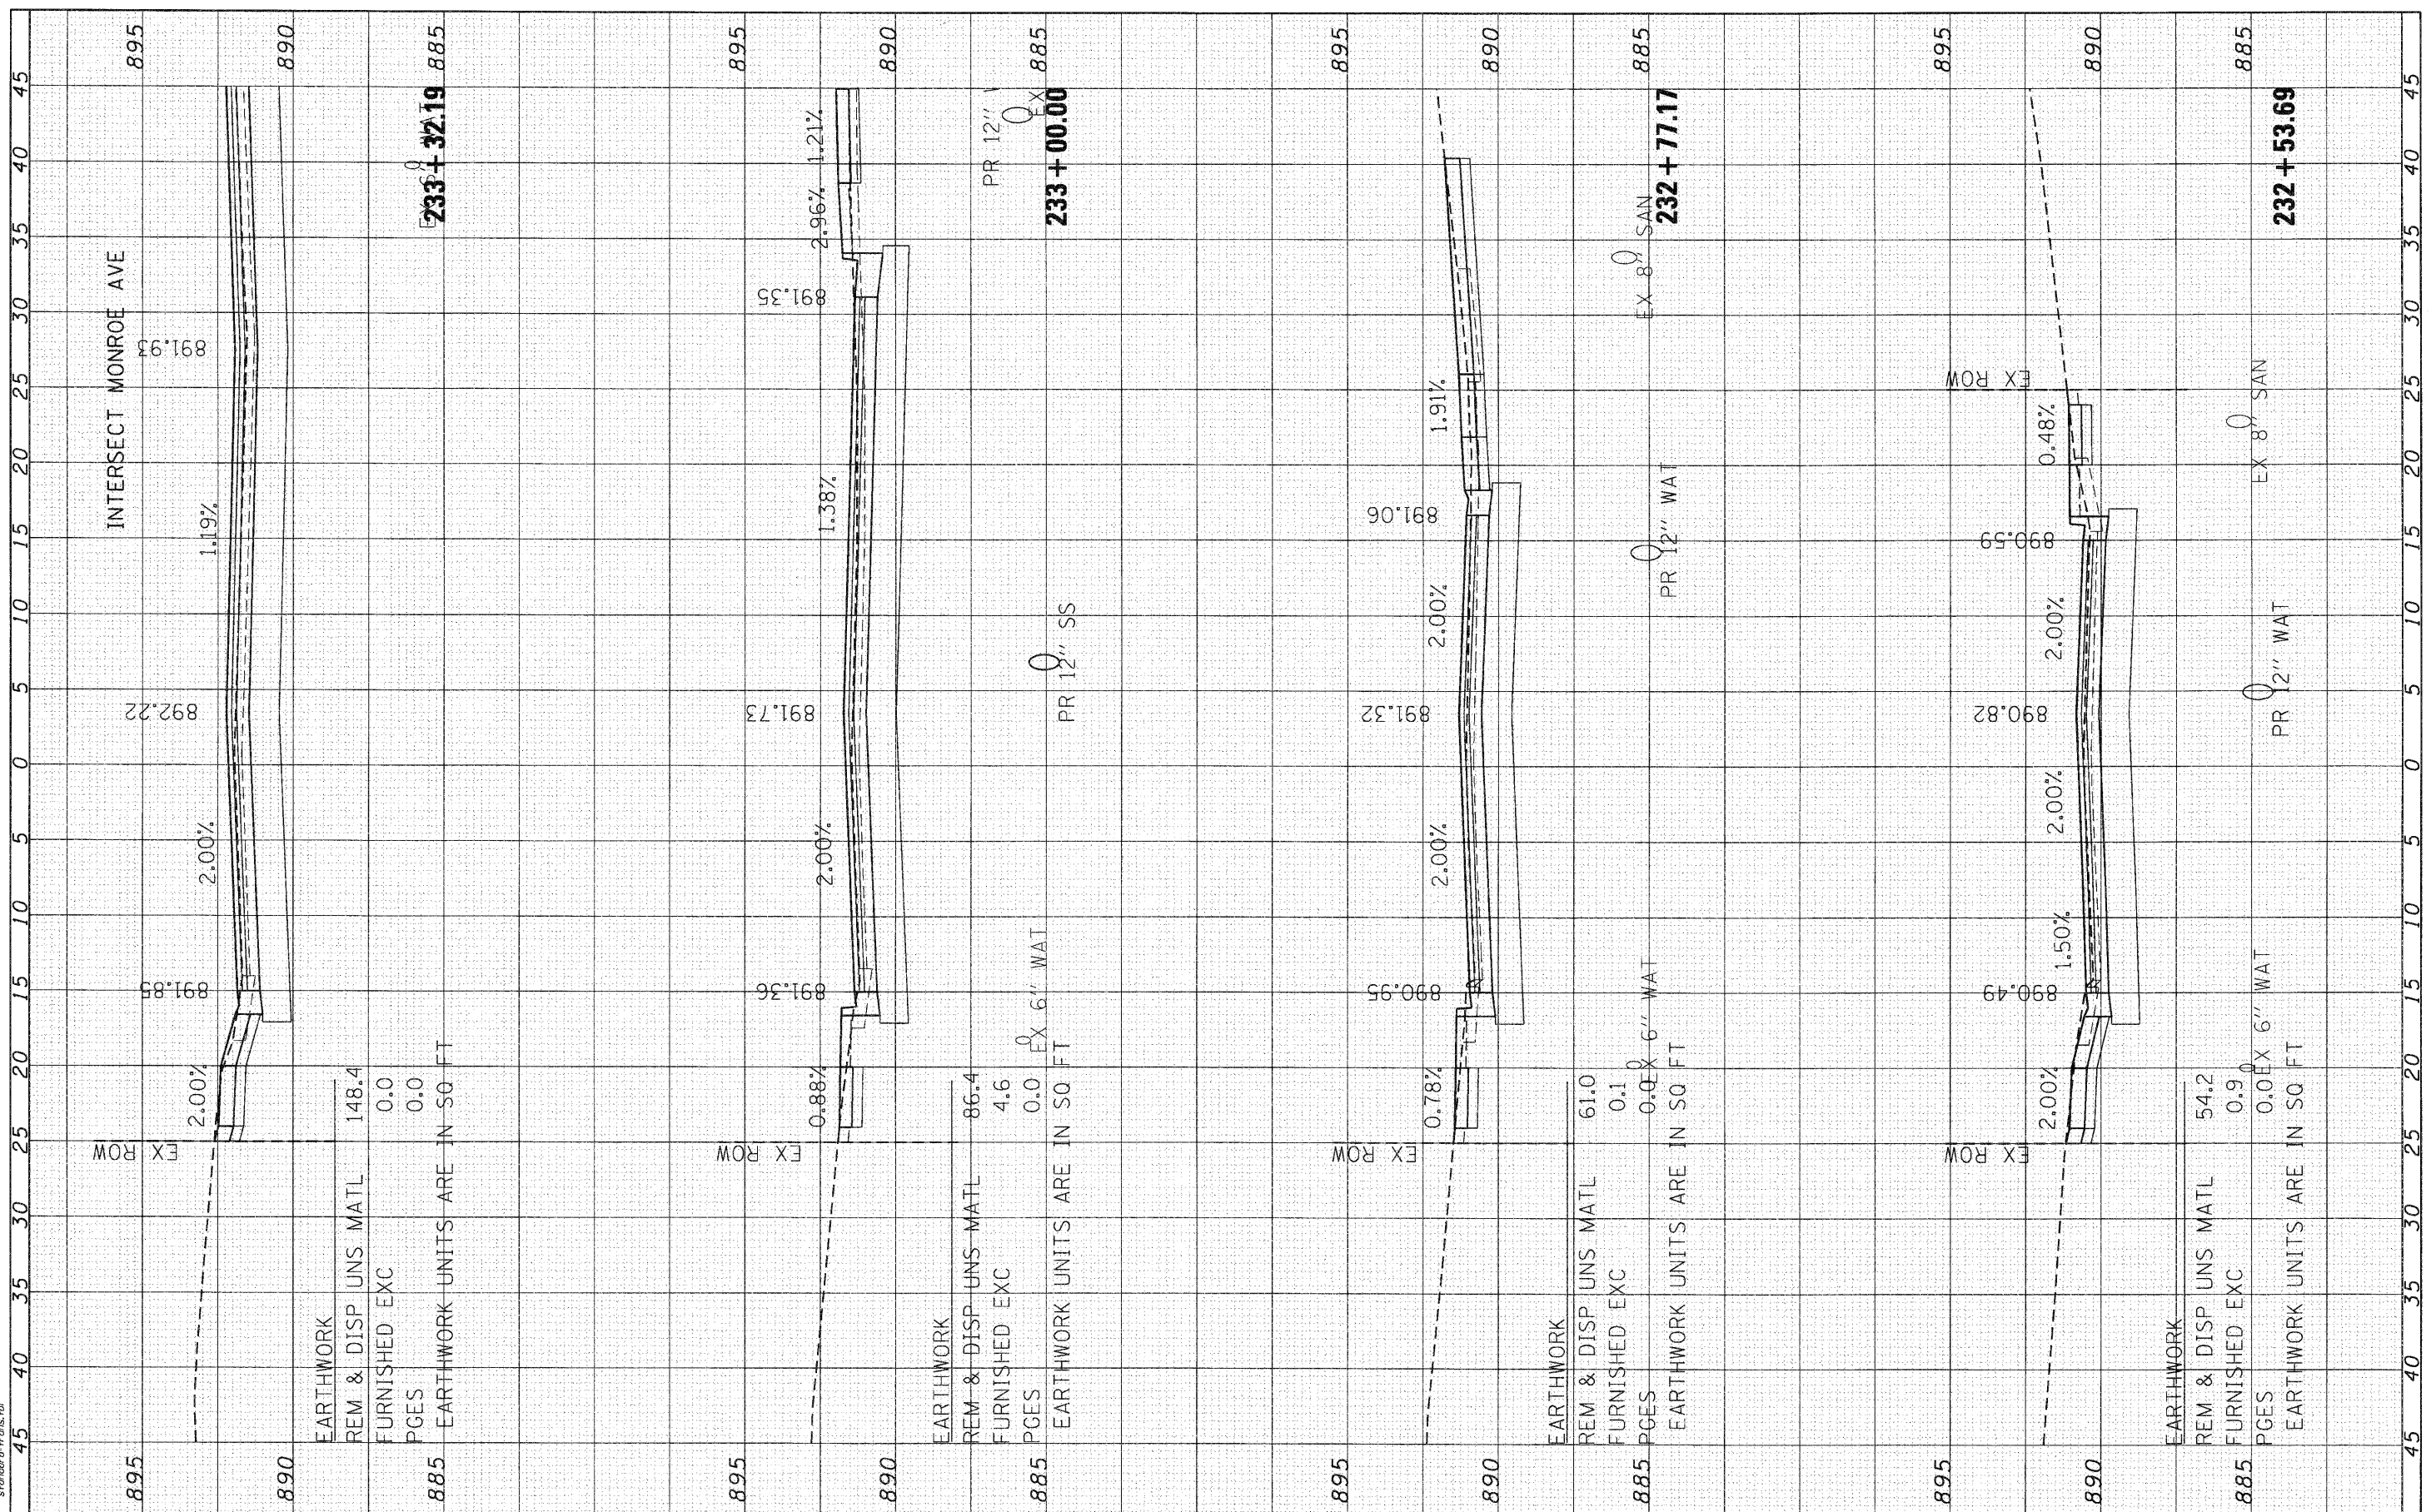

SEC Group, Inc.
 400 N. First Street
 Moline, IL 61704-2138
 L 815.363.1770 F 815.363.1781
 www.secgroup.com

| | |
|-------------|-------------|
| USER NAME = | CHARTKE |
| DESIGNED - | C. HARTKE |
| DRAWN - | R. BEST |
| CHECKED - | T. HAMILTON |
| DATE - | 10/25/10 |
| REVISED - | |
| REVISED - | |
| REVISED - | |

VILLAGE OF CARPENTERSVILLE

| | |
|----------------------------------|---------------------------|
| CROSS SECTIONS | |
| GOLFVIEW LANE | |
| SCALE: 1" = 5' | SHEET NO. 33 OF 34 SHEETS |
| STA. 232+53.69 TO STA. 233+32.19 | |

| | | | | |
|-----------------------------|----------------|---------------------------|--------------|-----------|
| F.A. RTE. | SECTION | COUNTY | TOTAL SHEETS | SHEET NO. |
| 6 | 06-00074-00-FP | KANE | 211 | 159 |
| FAU 2414, FAU 1280, FAP 343 | | CONTRACT NO. | 63504 | |
| FED. ROAD DIST. NO. | | ILLINOIS FED. AID PROJECT | 63504 | |