


FINAL SURVEY	BY	DATE
NO. _____		
NOTED BOOK		
PLATE		
AREAS CHECKED		

ORIGINAL SURVEY	BY	DATE
NO. _____		
NOTED BOOK		
PLATE		
AREAS CHECKED		

COMPANY NAME: SEC GROUP, INC.
 PROJECT CONTACT: A. JAIN
 CLIENT: VILLAGE OF CARPENTERSVILLE
 DATE PLOTTED: 11/22/2018 10:42:00 AM
 PLOT DRIVER: JSEC-WARNINGLON
 PEN TABLE: standard-frans.tbl

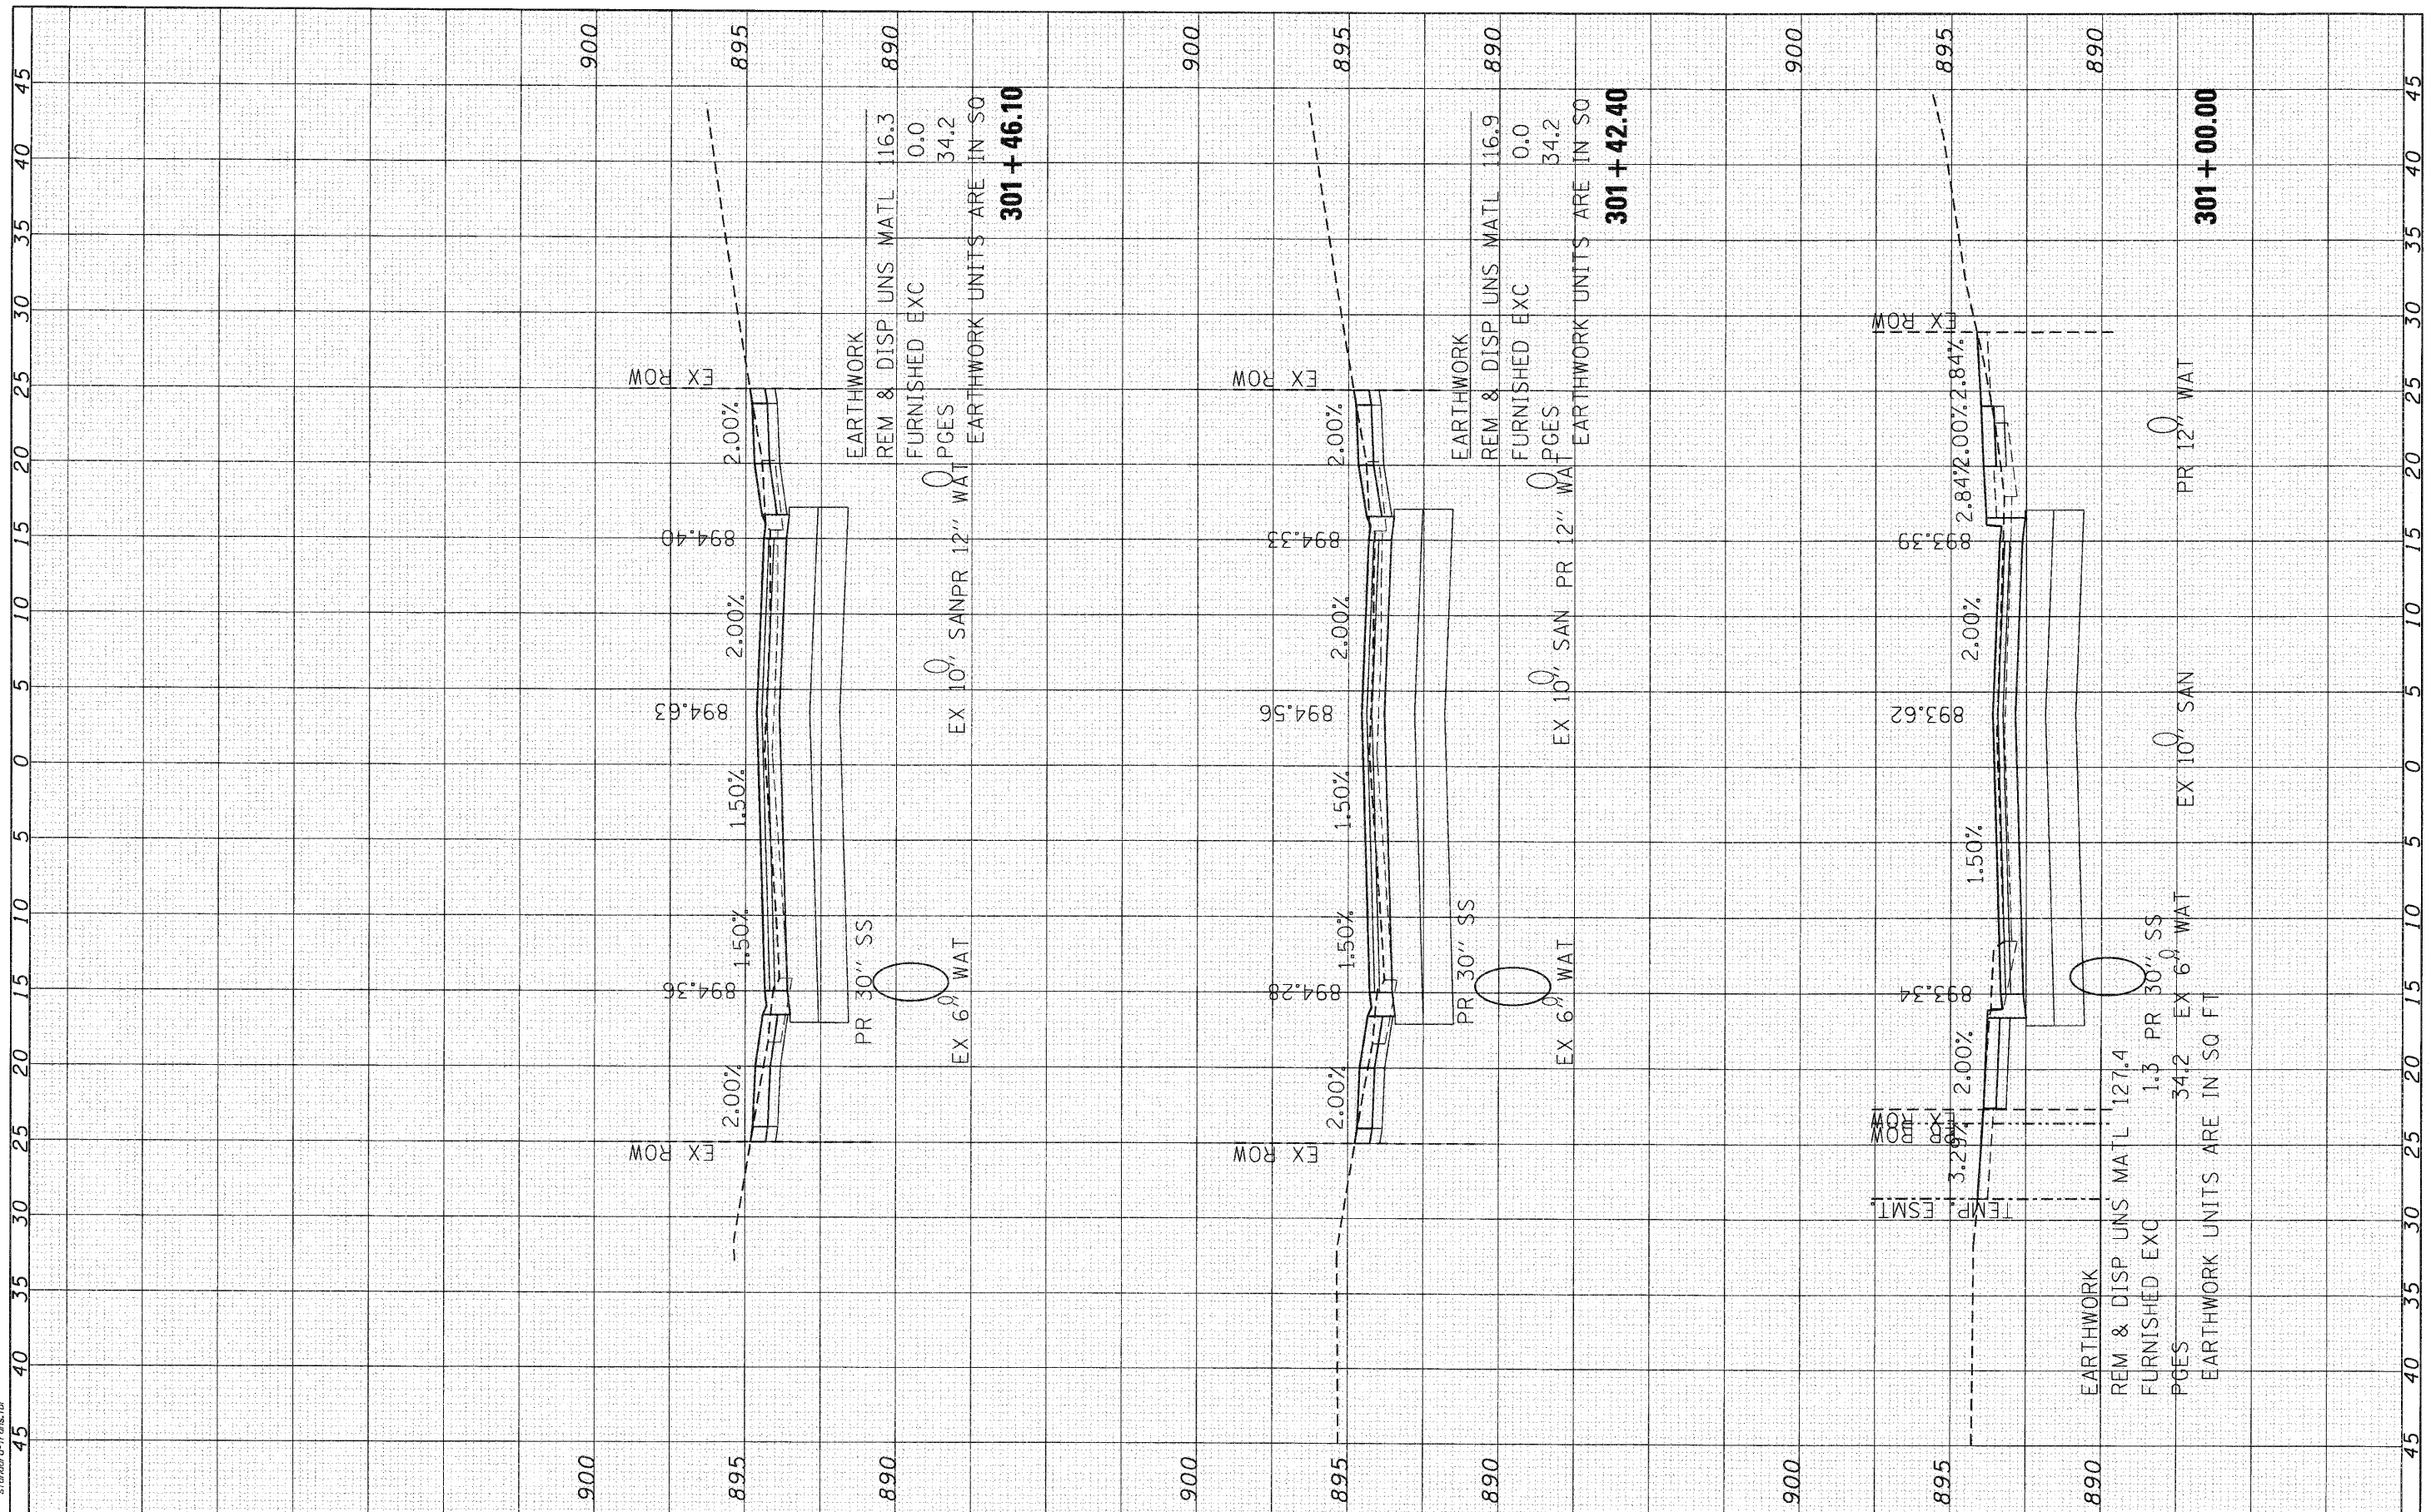

SEC Group, Inc.
 An HNTB Group Company
 420 N. Front Street
 Milwaukee, WI 53202-2158
 T 414.396.1779 F 414.396.1781
 www.secgrouppro.com

USER NAME =	CHARTKE
DESIGNED -	C. HARTKE
DRAWN -	R. BEST
CHECKED -	T. HAMILTON
DATE -	10/25/10
REVISED -	
REVISED -	
REVISED -	

VILLAGE OF CARPENTERSVILLE

**CROSS SECTIONS
 MONROE AVENUE**

SCALE: 1" = 5' SHEET NO. 2 OF 24 SHEETS STA. 301+00.00 TO STA. 301+46.10

F.A. RTE.	SECTION	COUNTY	TOTAL SHEETS	SHEET NO.
*	06-00074-00-FP	KANE	211	162
* FAU 2414, FAU 1280, FAP 343			CONTRACT NO. 63504	
FED. ROAD DIST. NO. ILLINOIS FED. AID PROJECT			63504	