


FINAL SURVEY	BY	DATE
NO. _____		
NO. _____		
NO. _____		
NO. _____		
NO. _____		

ORIGINAL SURVEY	BY	DATE
NO. _____		
NO. _____		
NO. _____		
NO. _____		
NO. _____		

COMPANY NAME: SEC GROUP, INC.
 PROJECT CONTACT: A. JAIN
 CLIENT: VILLAGE OF CARPENTERSVILLE
 DATE: 10/22/2010 12:02:27 PM
 FILE NAME: 06-00074-00-FP
 PLOT DRIVER: pcfplot
 PEN TABLE: standard-trans.tbl

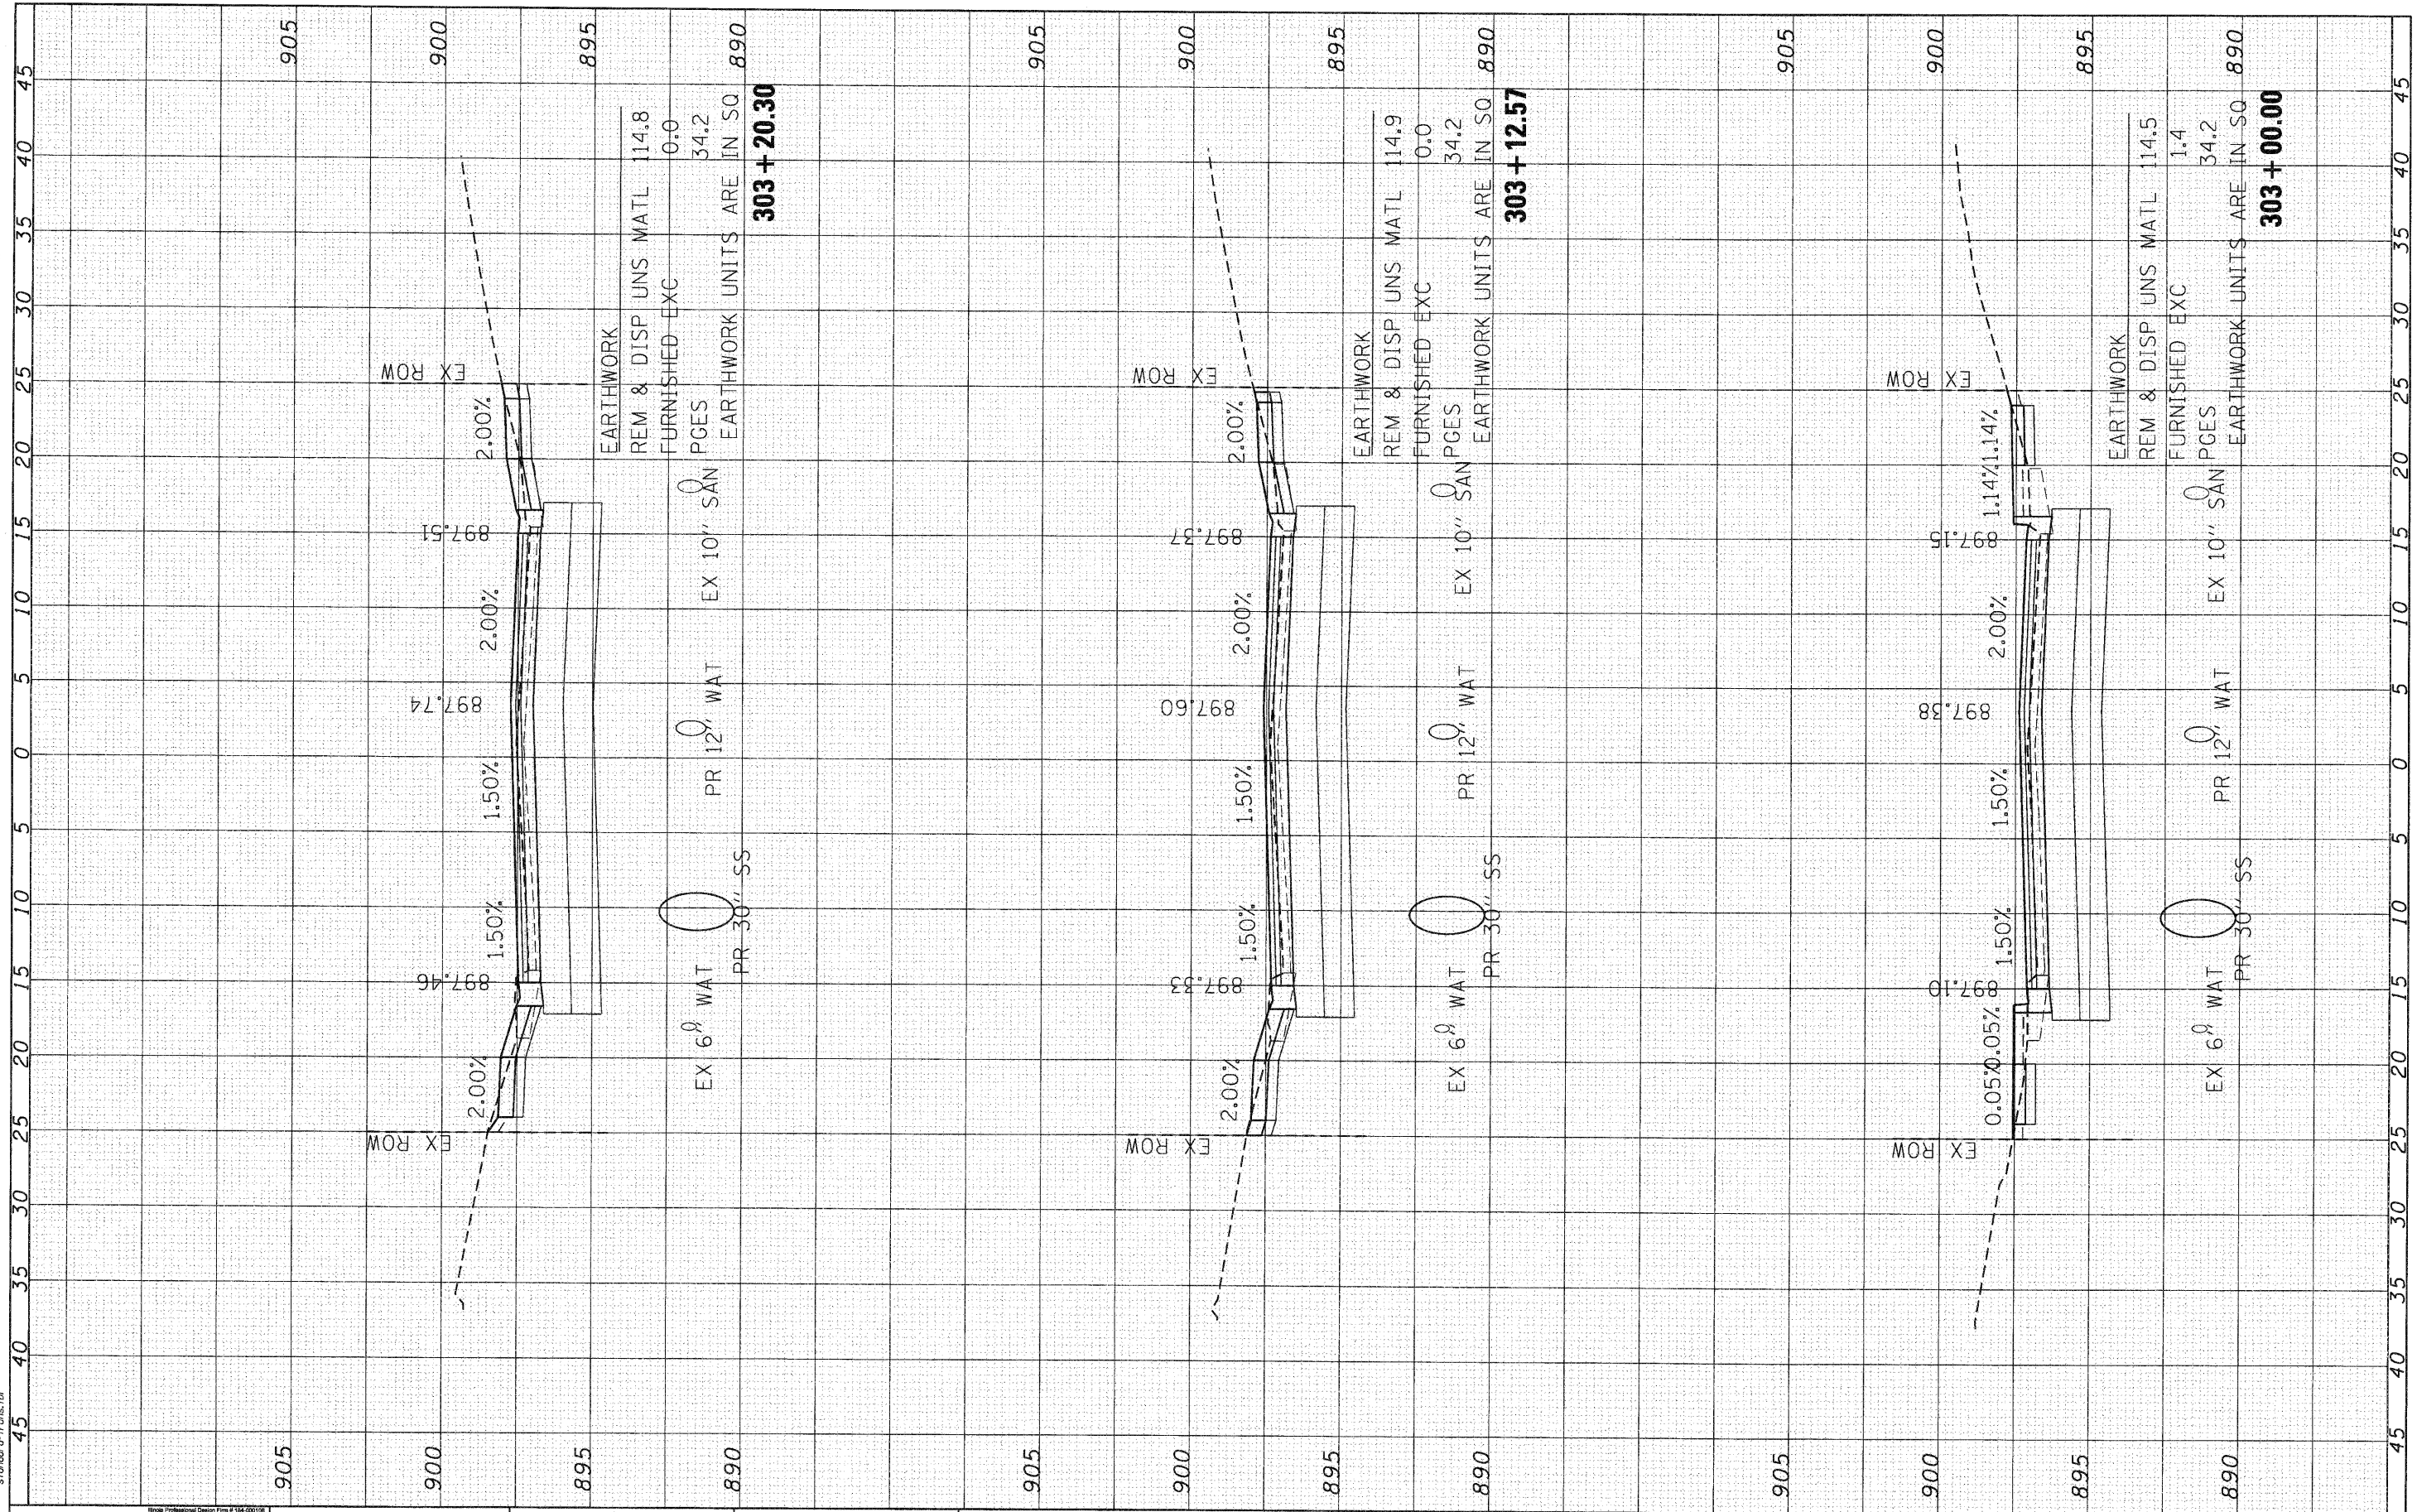

SEC Group, Inc.
 An HNTB Group Company
 420 N. First Street
 Maitland, FL 32751-2136
 P: 407.883.1700 F: 407.883.1791
 www.secgroup.com

USER NAME =	Cher-ck
DESIGNED -	C. HARTKE
DRAWN -	R. BEST
CHECKED -	T. HAMILTON
DATE -	10/25/10
REVISIONS	
REVISED -	
REVISED -	
REVISED -	

REVISIONS	
REVISED -	
REVISED -	
REVISED -	

VILLAGE OF CARPENTERSVILLE

**CROSS SECTIONS
 MONROE AVENUE**

SCALE: 1" = 5' SHEET NO. 5 OF 24 SHEETS STA. 303+00.00 TO STA. 303+20.30

F.A. RTE.	SECTION	COUNTY	TOTAL SHEETS	SHEET NO.
•	06-00074-00-FP	KANE	211	165
• FAU 2414, FAU 1280, FAP 343			CONTRACT NO. 63504	
FED. ROAD DIST. NO. [ILLINOIS] FED. AID PROJECT 63504				