


FINAL SURVEY	SUBMITTED	BY	DATE
NOTE BOOK	PLOTTED		
AREAS CHECKED	TEMPLATE		
	AREAS CHECKED		

ORIGINAL SURVEY	SUBMITTED	BY	DATE
NOTE BOOK	PLOTTED		
AREAS CHECKED	TEMPLATE		
	AREAS CHECKED		

SEC GROUP, INC.  
 PROJECT CONTACT: A. J. JAIN  
 VILLAGE OF CARPENTERSVILLE  
 DATE PLOTTED: 11/22/2010 12:51:57 PM  
 FILE NUMBER: 08036P-SEC-MONROE.DWG  
 PEN TABLE: s:\road\c-trans.tbl

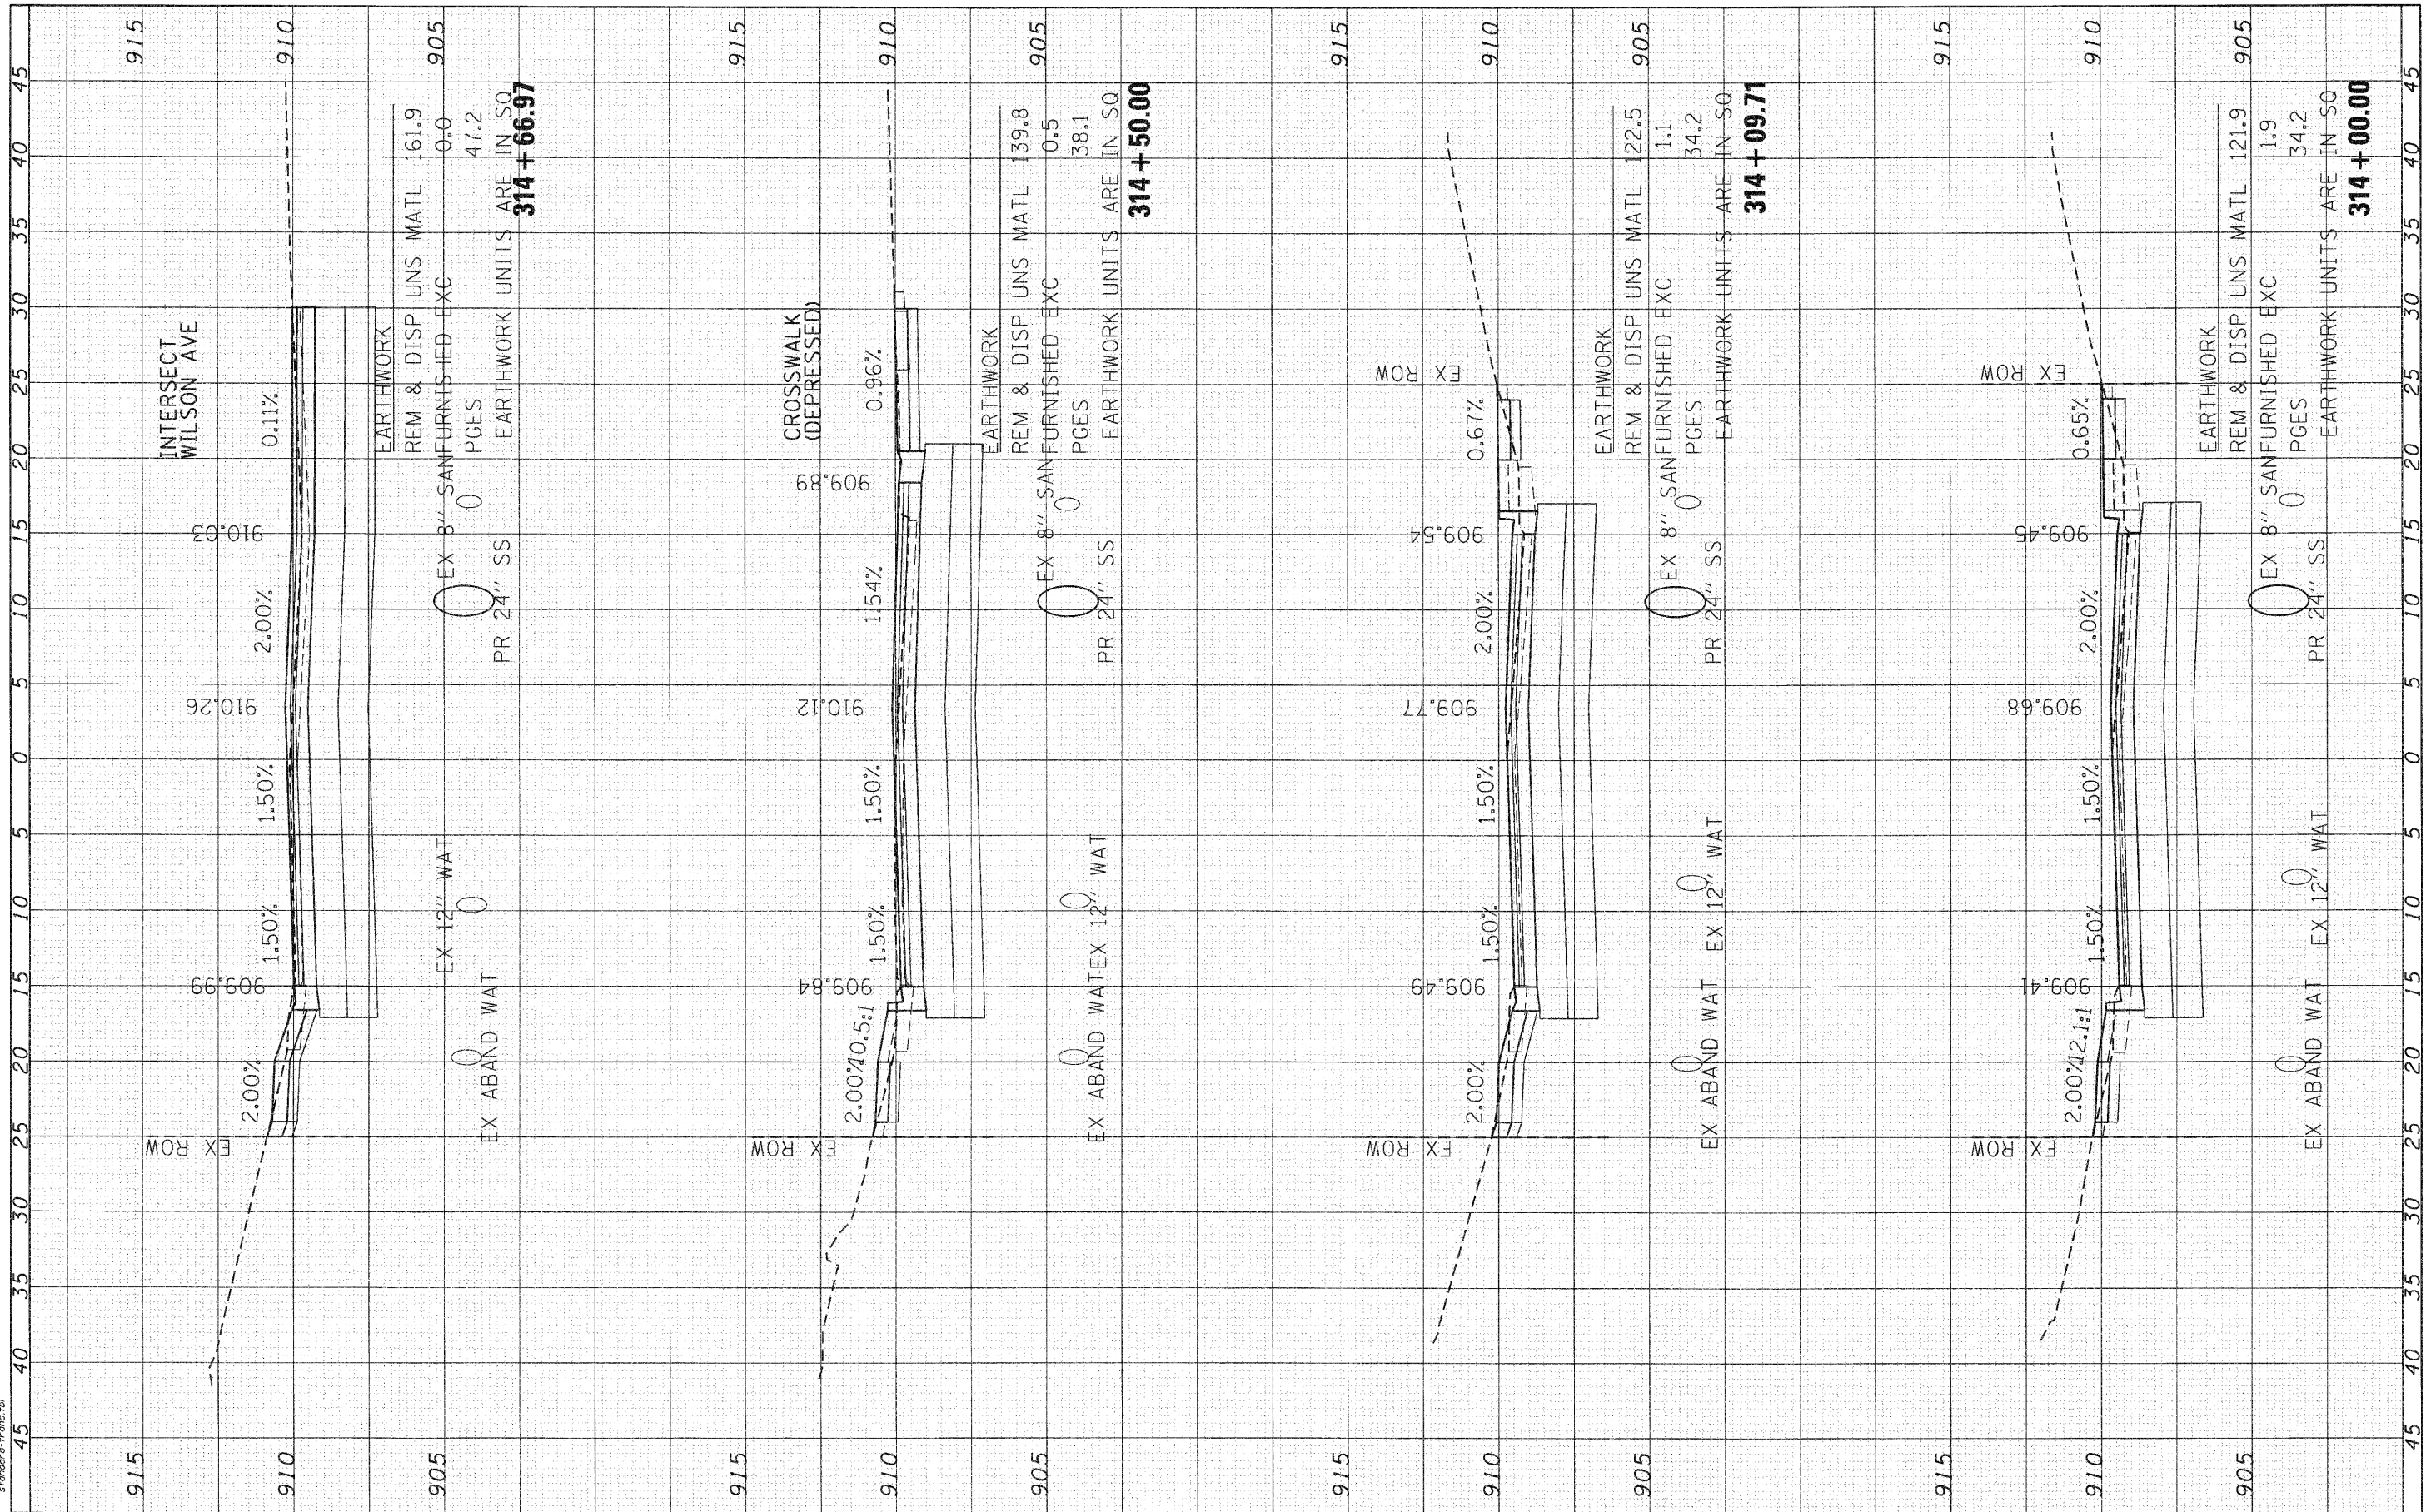

**SEC Group, Inc.**  
 An ITT Group Company  
 6200 North Street  
 Moline, IL 61704-2114  
 • TEL: 309.779.4100 FAX: 309.779.1711  
 www.secgroupinc.com  
 Moline, IL • Peoria, IL • New Lenox, IL • Chicago, IL

USER NAME = CHARTKE	DESIGNED - C. HARTKE	REVISED -
PLOT SCALE = 1" = 5'	DRAWN - R. BEST	REVISED -
PLOT DATE = 11/22/2010	CHECKED - T. HAMILTON	REVISED -
	DATE - 10/25/10	REVISED -

**VILLAGE OF CARPENTERSVILLE**

**CROSS SECTIONS  
 MONROE AVENUE**

SCALE: 1" = 5' SHEET NO. 17 OF 24 SHEETS STA. 314+00.00 TO STA. 314+66.97

F.A. RTE.	SECTION	COUNTY	TOTAL SHEETS	SHEET NO.
• FAU 2414, FAU 1280, FAP 343	06-00074-00-FP	KANE	211	177
FED. ROAD DIST. NO.	ILLINOIS FED. AID PROJECT	CONTRACT NO.	63504	
			63504	