


|               |  |
|---------------|--|
| DATE          |  |
| BY            |  |
| FINISHED      |  |
| NOTED         |  |
| PLOTTED       |  |
| TEMPLATE      |  |
| AREAS         |  |
| AREAS CHECKED |  |

|               |  |
|---------------|--|
| DATE          |  |
| BY            |  |
| ORIGINAL      |  |
| SURVEY        |  |
| NOTE BOOK     |  |
| FILE NAME     |  |
| PLOTTED       |  |
| TEMPLATE      |  |
| AREAS         |  |
| AREAS CHECKED |  |

SEC GROUP, INC.  
 PROJECT CONTACT: A. JAIN  
 VILLAGE OF CARPENTERSVILLE  
 420 N. POPE STREET  
 MOUNTAIN VIEW, ILLINOIS 61850-2036  
 PHONE: 618-366-8000  
 FAX: 618-366-8001  
 WWW.SECGROUP.COM

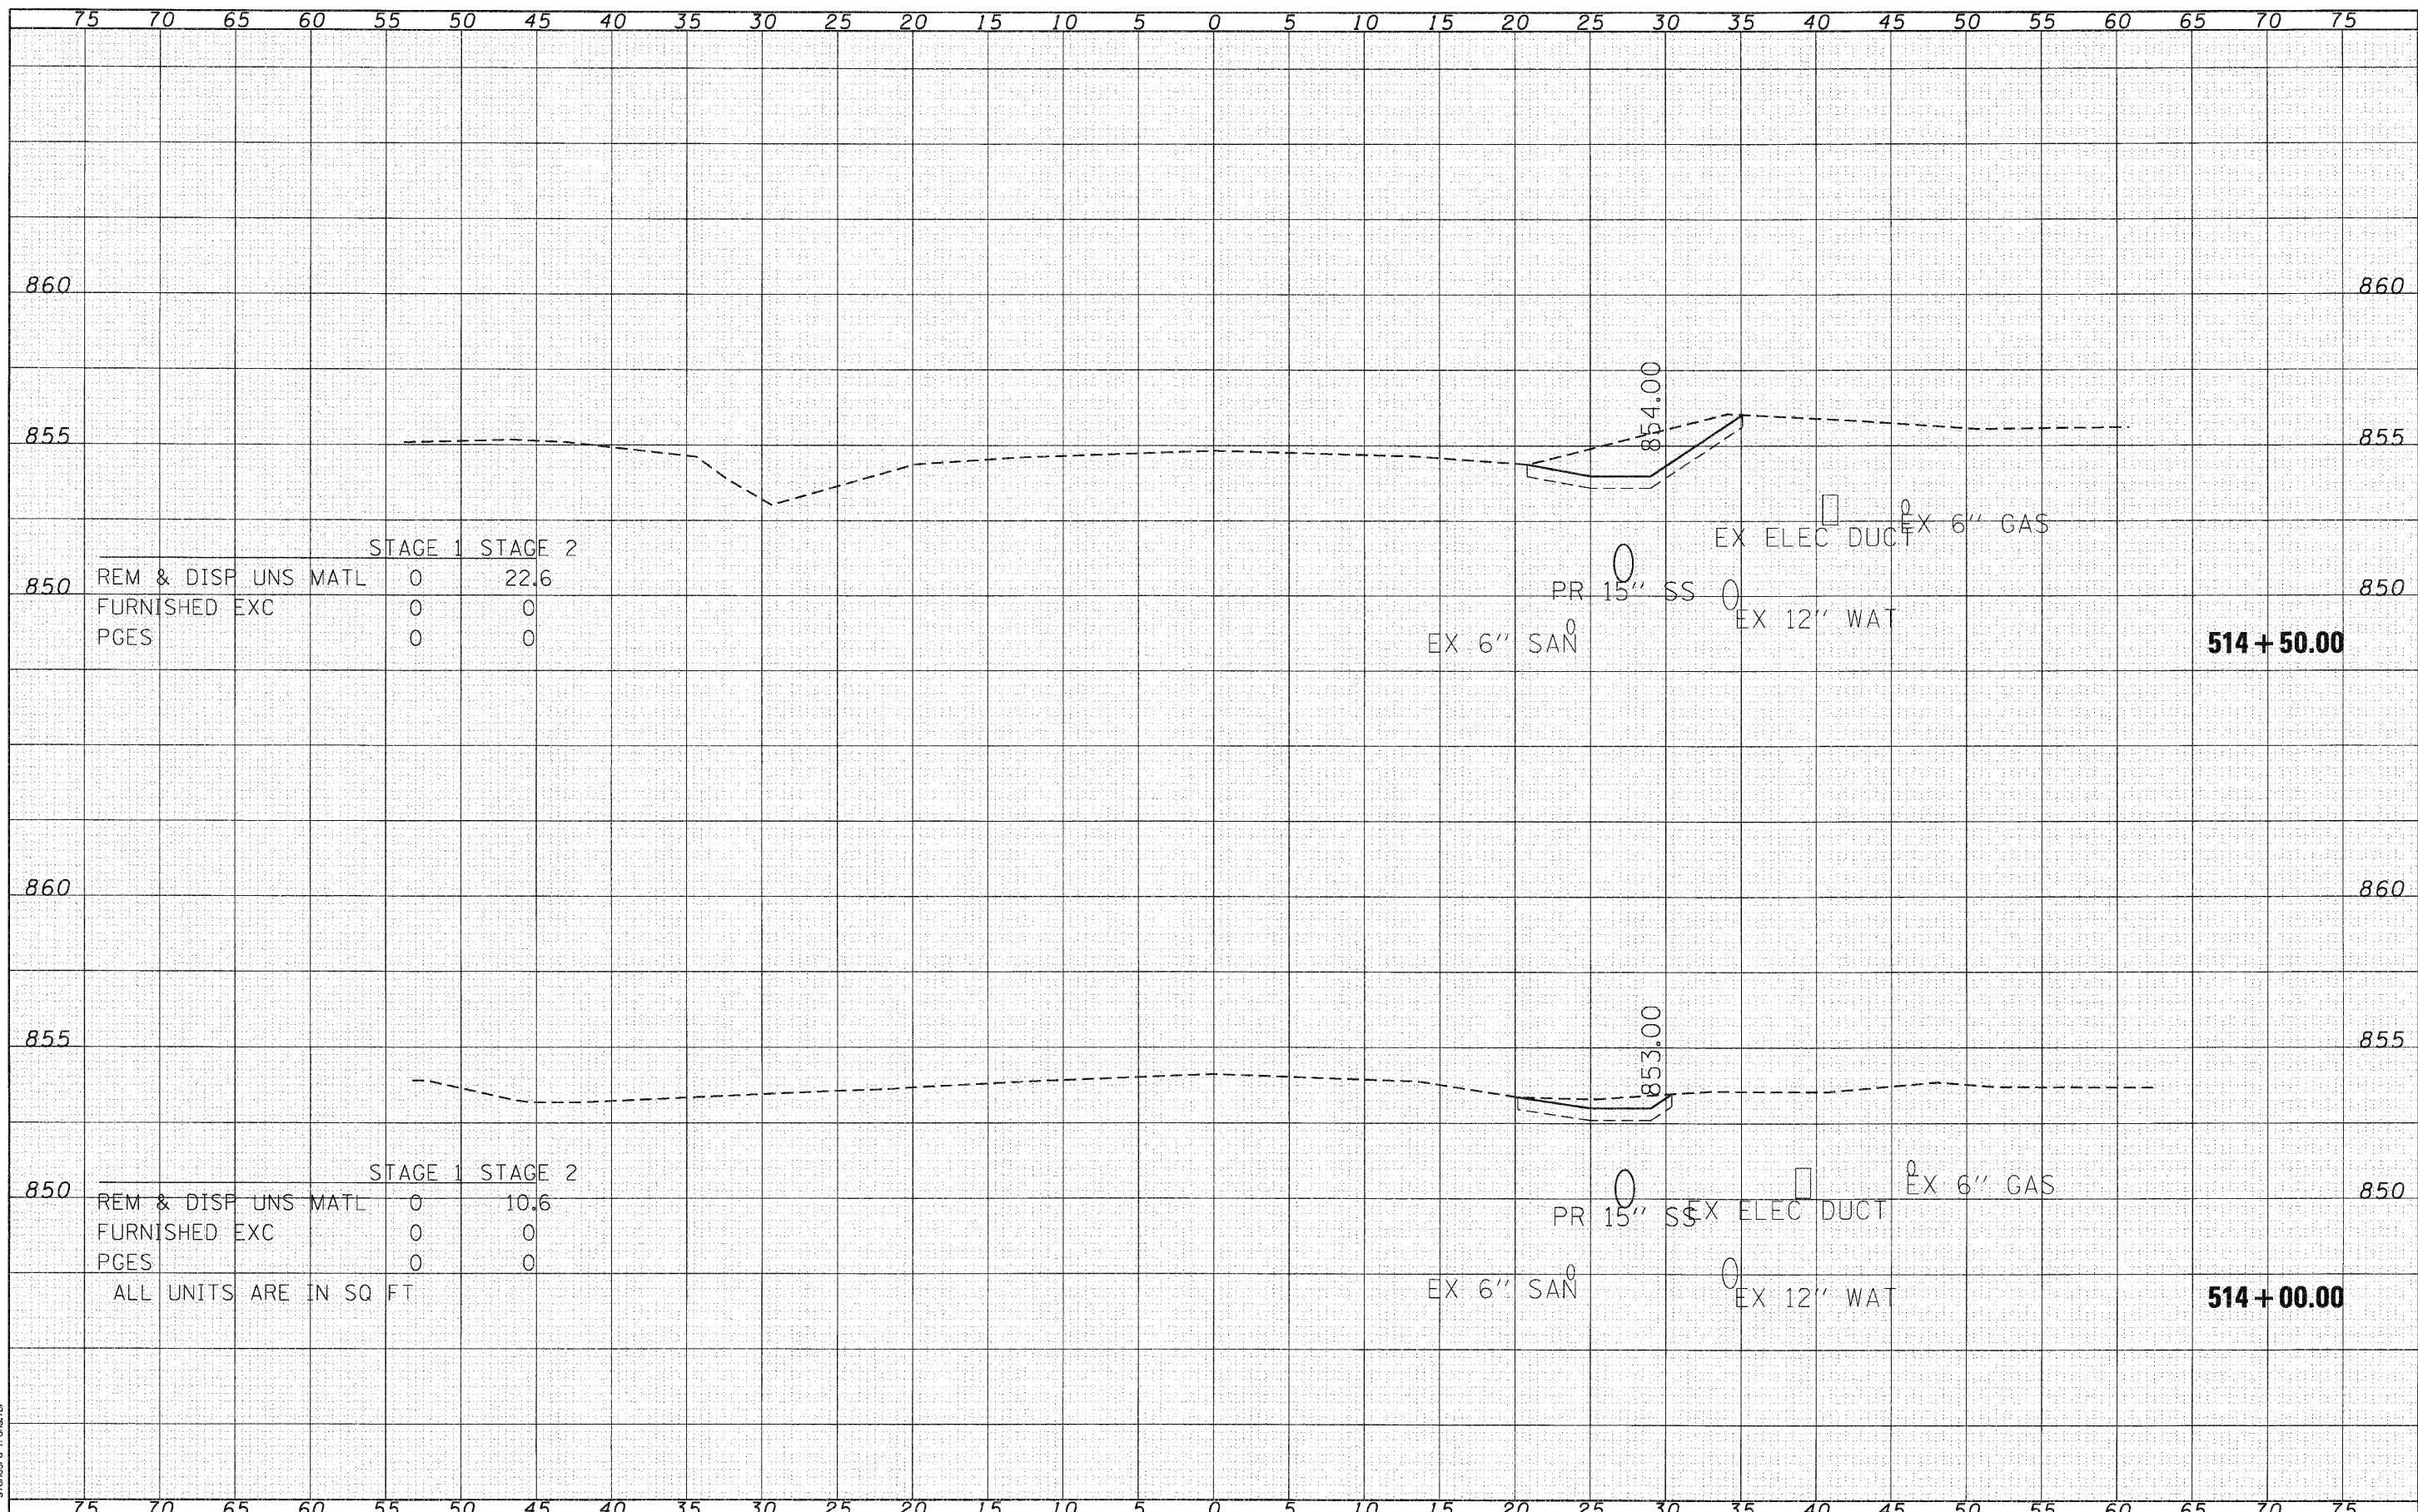

|               |  |
|---------------|--|
| FINISHED      |  |
| NOTED         |  |
| PLOTTED       |  |
| TEMPLATE      |  |
| AREAS         |  |
| AREAS CHECKED |  |

|           |               |
|-----------|---------------|
| USER NAME | = CHARTKE     |
| DESIGNED  | - C. HARTKE   |
| REVISOR   | -             |
| DRAWN     | - R. BEST     |
| REVISOR   | -             |
| CHECKED   | - T. HAMILTON |
| REVISOR   | -             |
| DATE      | - 10/25/10    |
| REVISOR   | -             |

**VILLAGE OF CARPENTERSVILLE**

**CROSS SECTIONS  
 DUNDEE ROAD (IL ROUTE 68)**

SCALE: 1" = 5'  
 SHEET NO. 2 OF 23 SHEETS  
 STA. 514+00.00 TO STA. 514+50.00

|   |                |        |                    |           |
|---|----------------|--------|--------------------|-----------|
| F.A. RTE.                                     | SECTION        | COUNTY | TOTAL SHEETS       | SHEET NO. |
| •   | 06-00074-00-FP | KANE   | 211                | 190       |
| * FAU 2414, FAU 1280, FAP 343                 |                |        | CONTRACT NO. 63504 |           |
| FED. ROAD DIST. NO. ILLINOIS FED. AID PROJECT |                |        |                    |           |