


DATE	
BY	
FINISHED	
SURVEY	
NOTE BOOK	
TEMPLATE	
AREAS	
CHECKED	

DATE	
BY	
ORIGINAL	
SURVEY	
NOTE BOOK	
TEMPLATE	
AREAS	
CHECKED	

COMPANY NAME: SEC GROUP, INC.
 PROJECT CONTACT: A. JAY at CARPENTERSVILLE
 DATE PLOTTED: 11/2/2010
 FILE NAME: 060206-xpr-dundee.dgn
 PLOT DRIVER: pdt/dt
 PEN TABLE: standard-trans.tbl

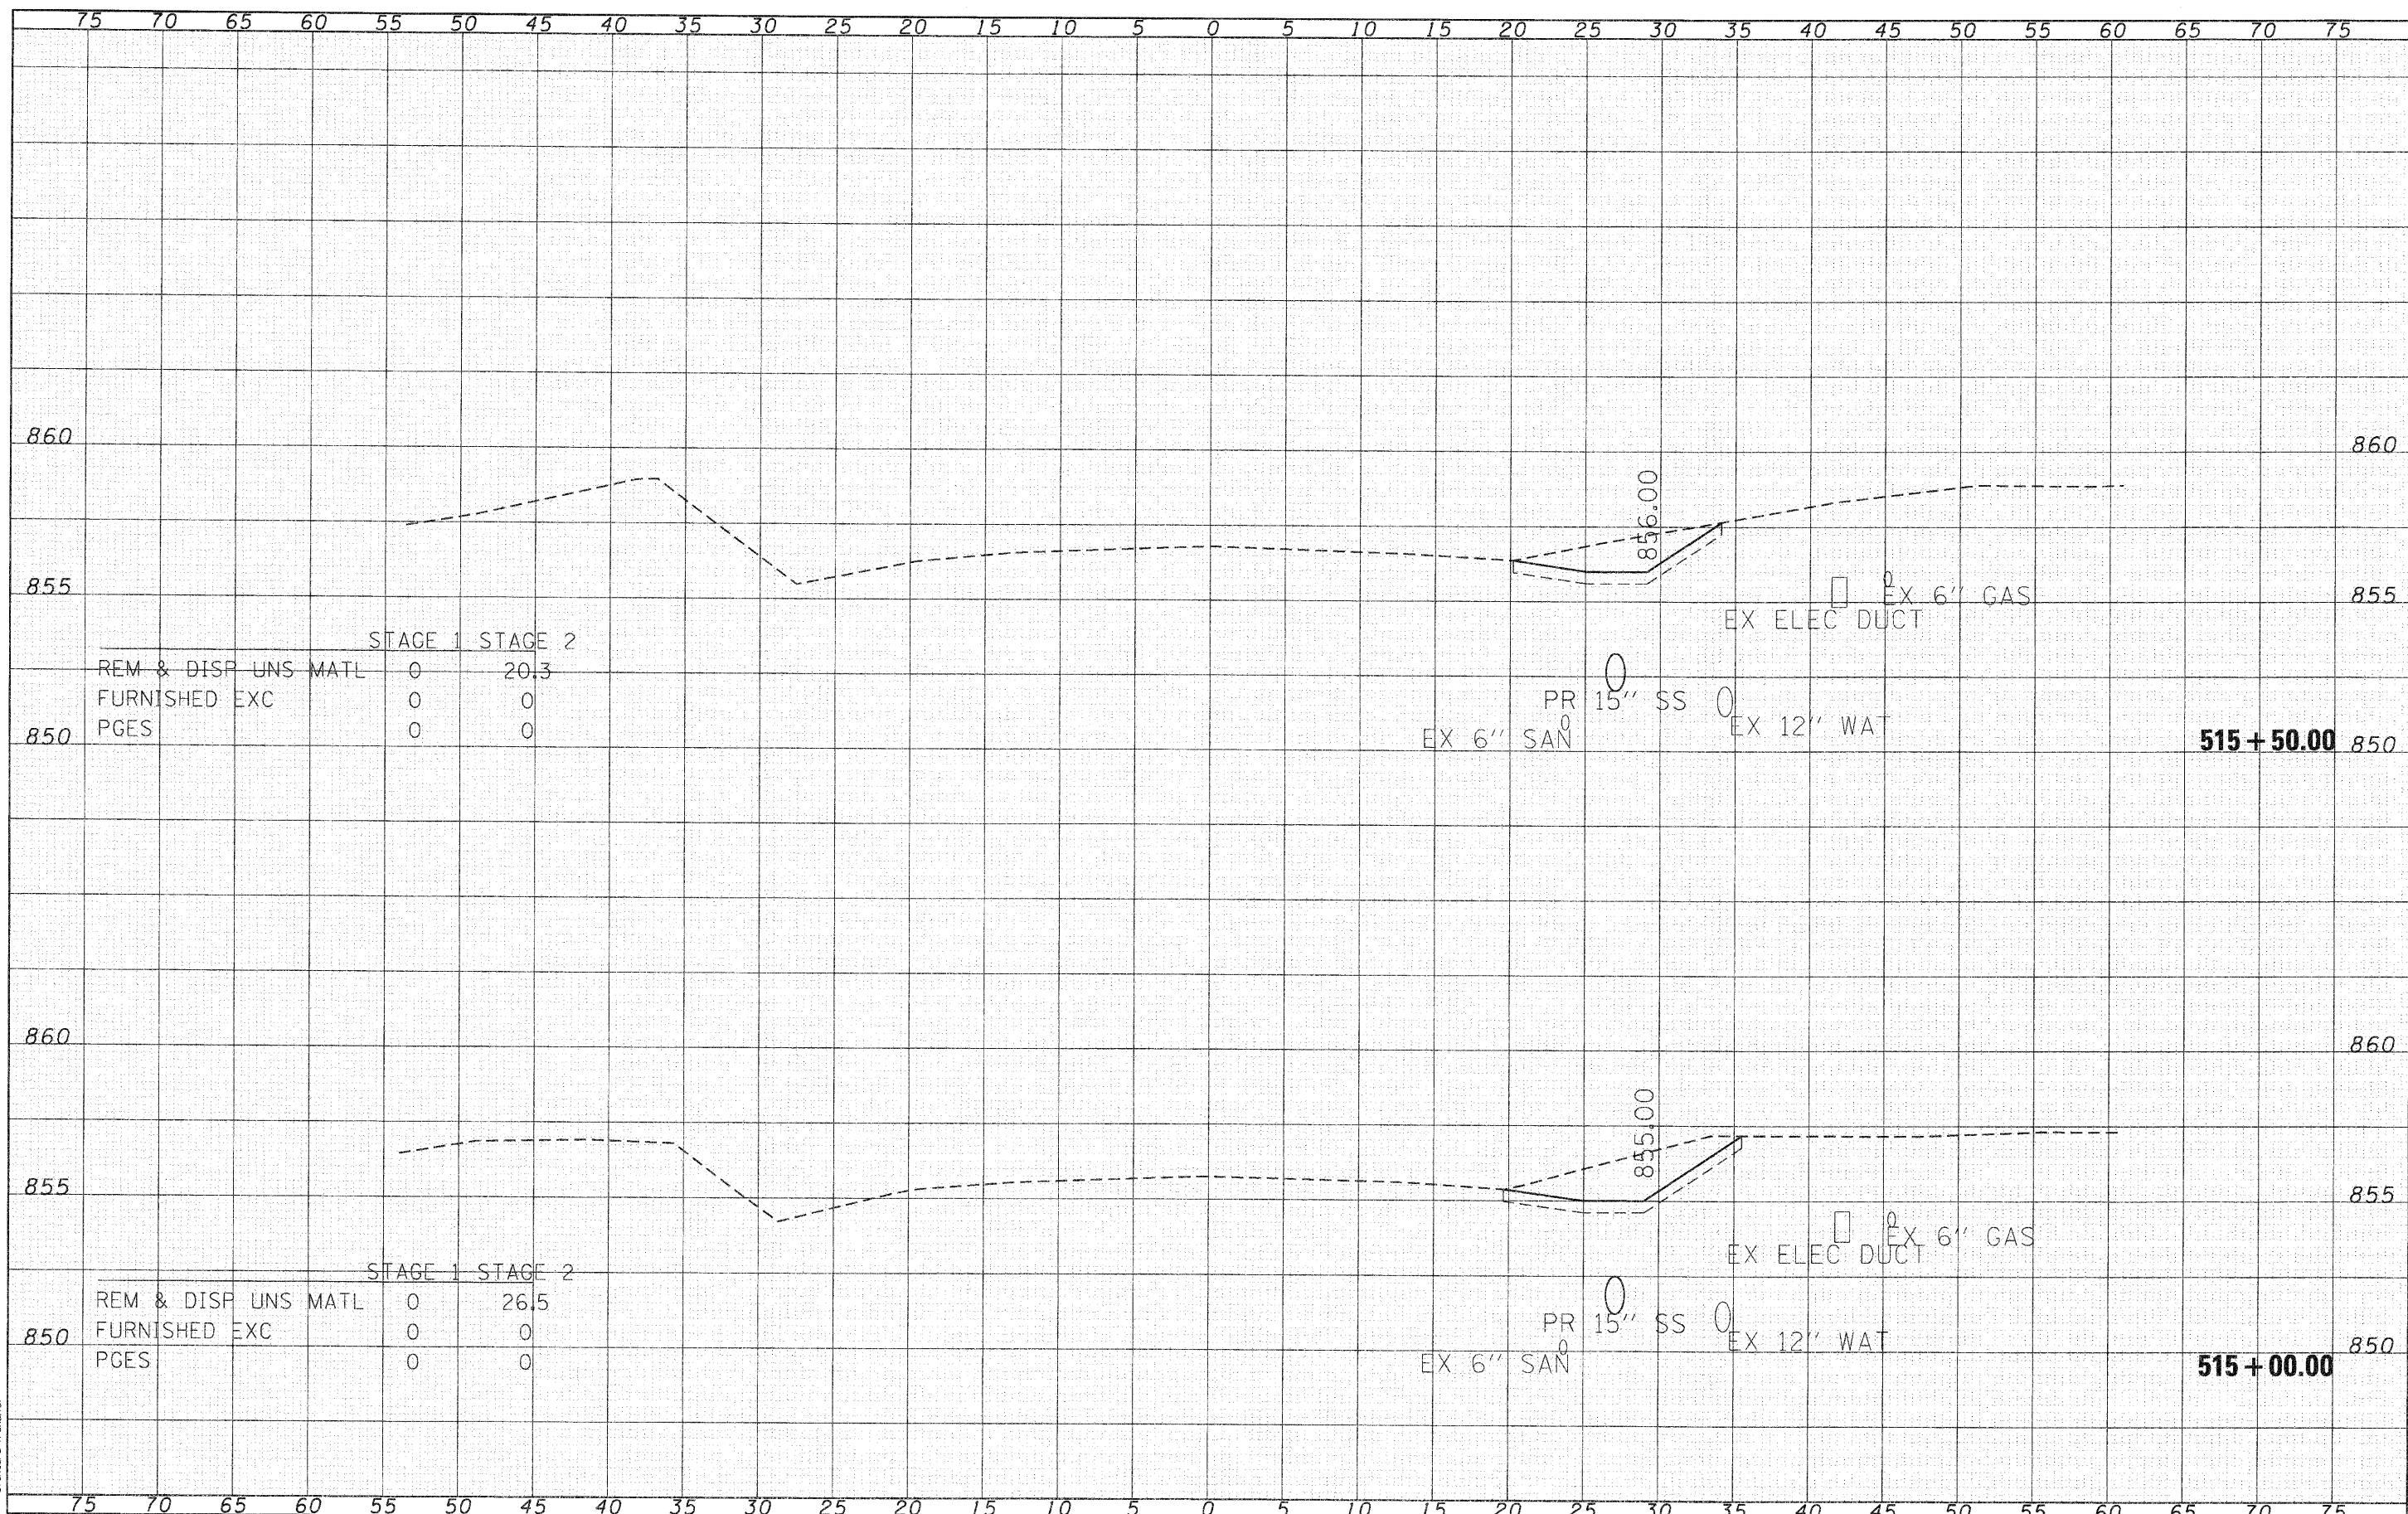

SEC Group, Inc.
 430 N. First Street
 Maitland, FL 32751
 (407) 876-1779 • (407) 876-1151
 www.secgroupinc.com
 430 North First Street, Maitland, FL, USA

USER NAME	= Char-ke
DESIGNED	- C. HARTKE
REVIS	-
DRAWN	- R. BEST
REVIS	-
CHECKED	- T. HAMILTON
REVIS	-
DATE	- 10/25/10
REVIS	-

VILLAGE OF CARPENTERSVILLE

CROSS SECTIONS
DUNDEE ROAD (IL ROUTE 68)
 SCALE: 1" = 5'
 SHEET NO. 3 OF 23 SHEETS
 STA. 515+00.00 TO STA. 515+50.00

F.A. RTE.	SECTION	COUNTY	TOTAL SHEETS	SHEET NO.
•	06-00074-00-FP	KANE	211	191
• FAU 2414, FAU 1280, FAP 343		CONTRACT NO. 63504		
FED. ROAD DIST. NO. [ILLINOIS] FED. AID PROJECT				