


DATE	
BY	
FINAL SURVEY	
NOTE BOOK	
NO.	

DATE	
BY	
ORIGINAL SURVEY	
NOTE BOOK	
NO.	

COMPANY NAME: SEC GROUP, INC.  
 PROJECT CONTACT: A. JAW  
 CLIENT: VILLAGE OF CARPENTERSVILLE  
 DATE PLOTTED: 11/22/2010 02:50:05 PM  
 FILE NAME: 060326-sec-dundee.dgn  
 PLOT DRIVER: pdt.plt  
 PEN TABLE: standard-trans.tbl

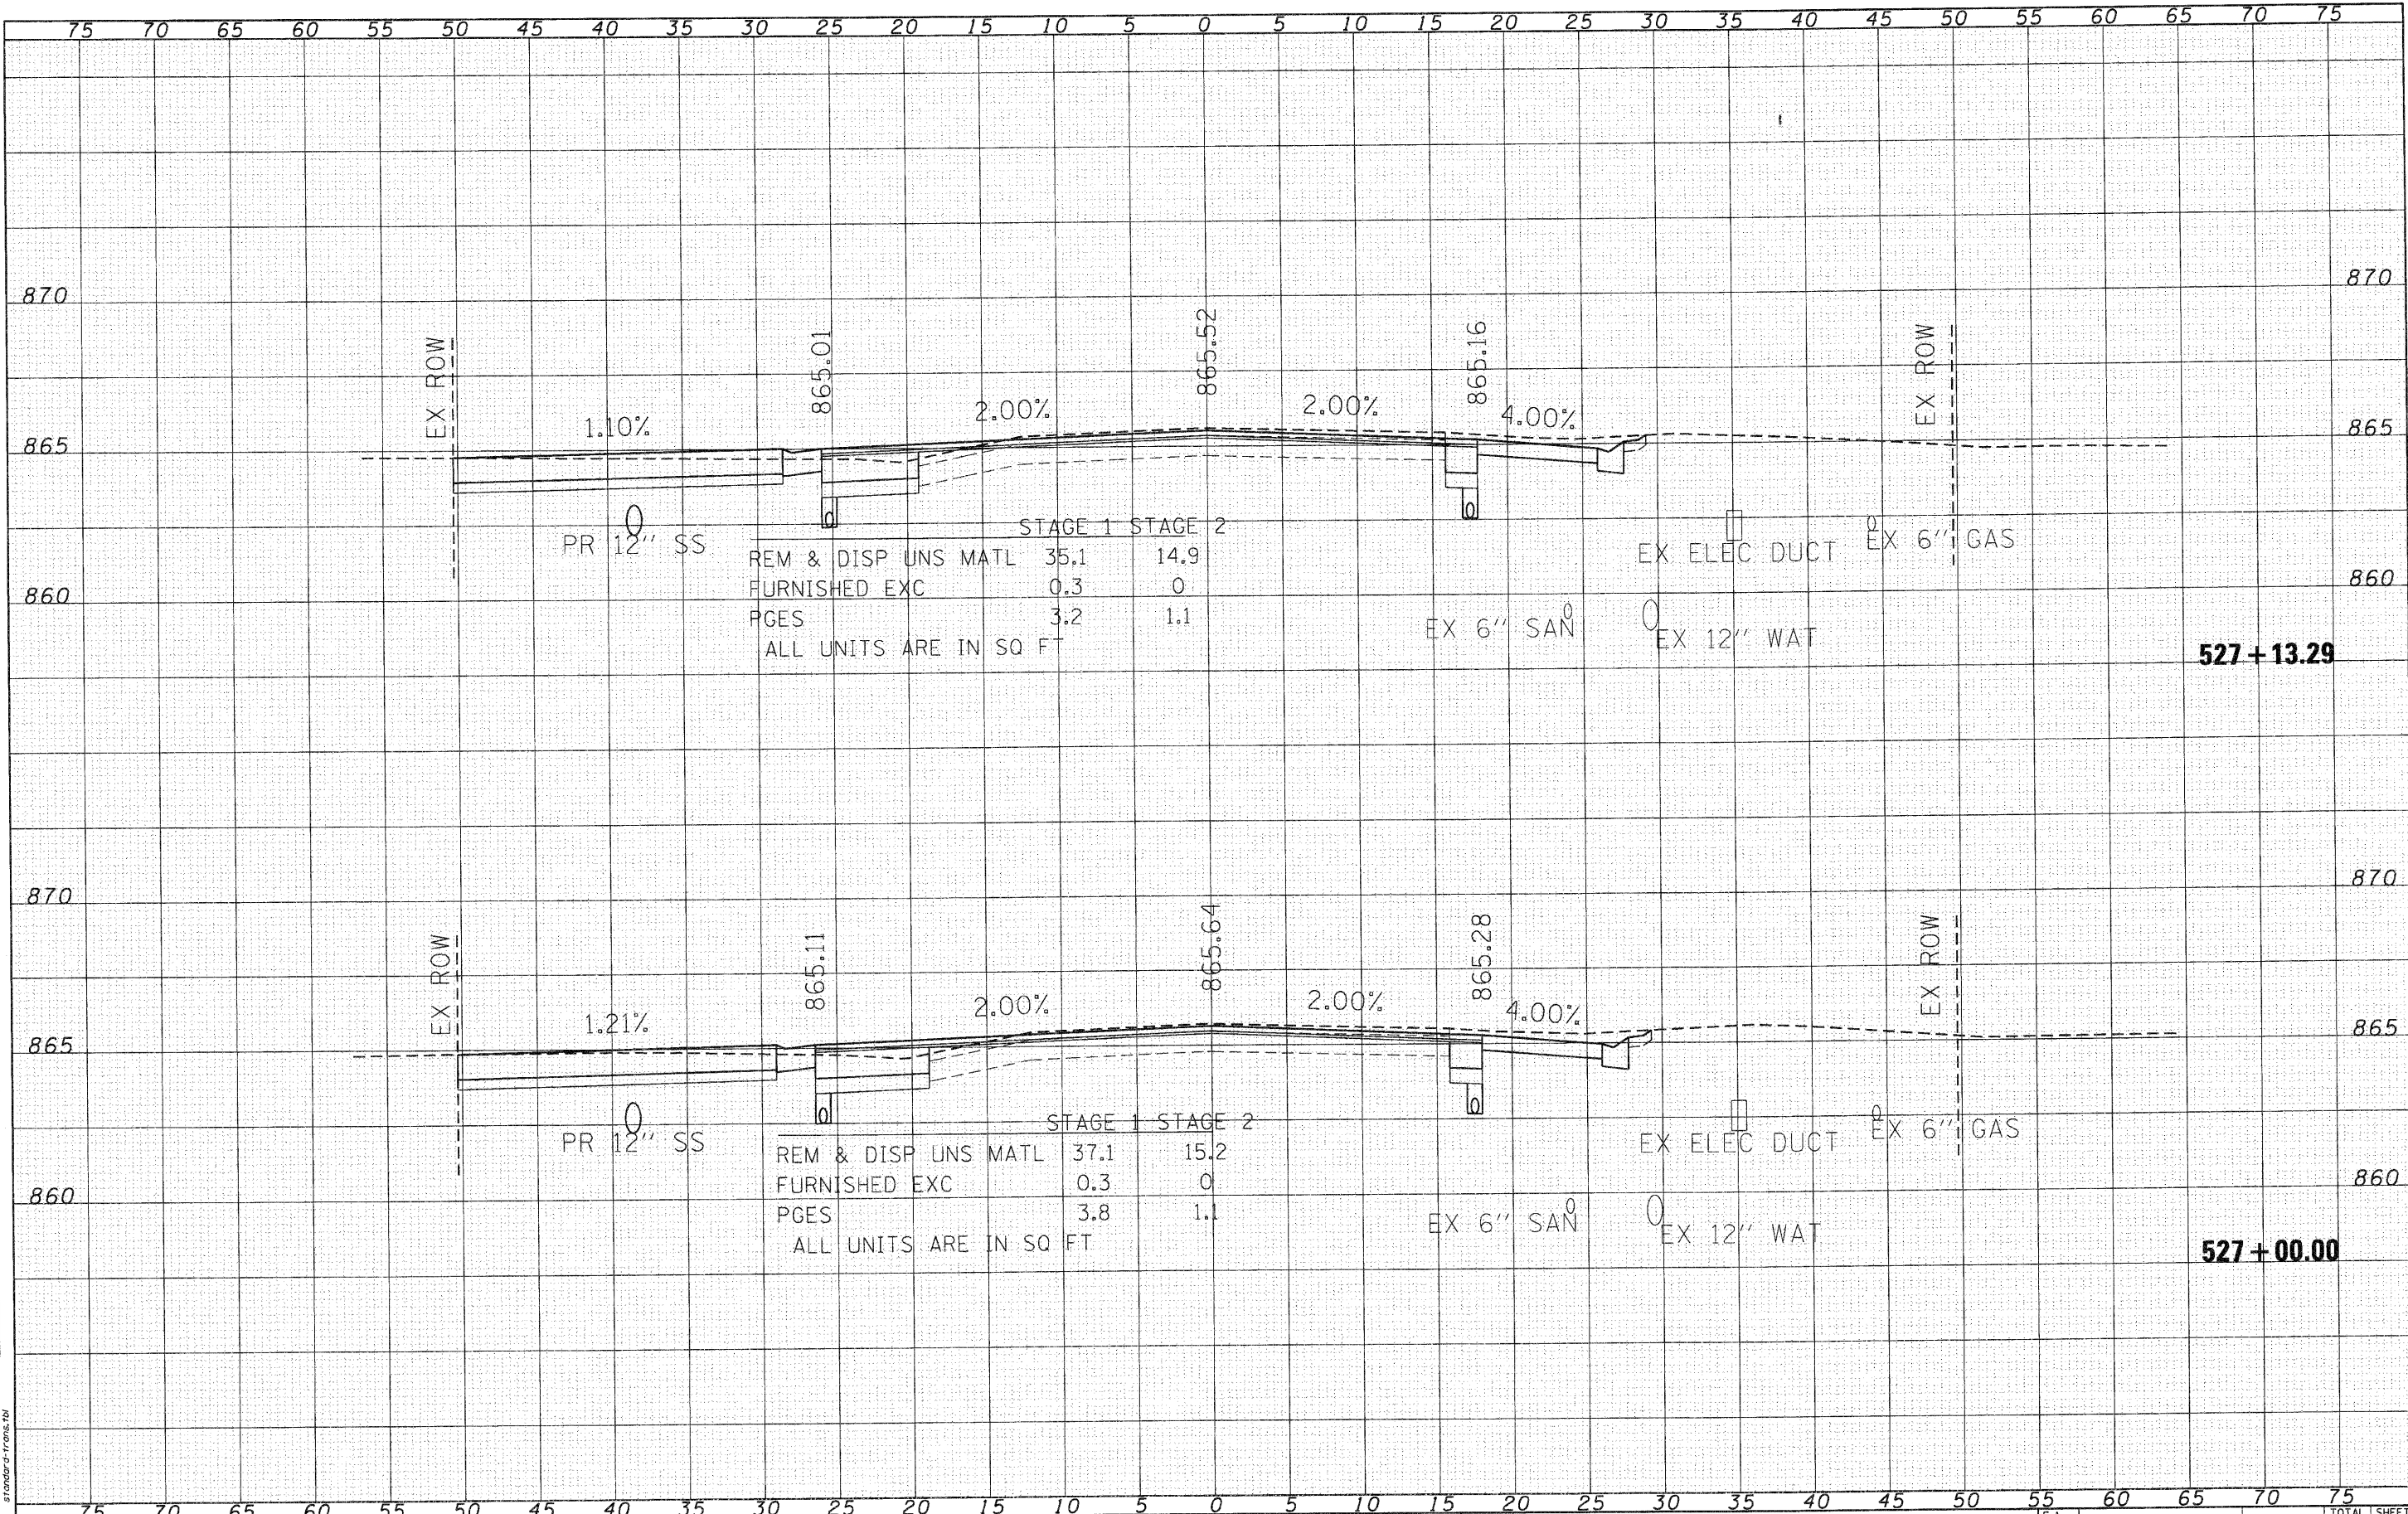

STAGE 1		STAGE 2	
REM & DISP UNS MATL	35.1	14.9	
FURNISHED EXC	0.3	0	
PGES	3.2	1.1	
ALL UNITS ARE IN SQ FT			

STAGE 1		STAGE 2	
REM & DISP UNS MATL	37.1	15.2	
FURNISHED EXC	0.3	0	
PGES	3.8	1.1	
ALL UNITS ARE IN SQ FT			

**SEC Group, Inc.**  
 An HOK Group Company  
 420 N. First Street  
 Chicago, IL 60610-2138  
 T: 616.365-1778 F: 616.365-1791  
 www.secgroup.com

USER NAME =	CHartke		
DESIGNED -	C. HARTKE	REVISED -	
DRAWN -	R. BEST	REVISED -	
CHECKED -	T. HAMILTON	REVISED -	
DATE -	10/25/10	REVISED -	
PLOT SCALE =	1" = 5'		
PLOT DATE =	11/22/2010		

**VILLAGE OF CARPENTERSVILLE**

**CROSS SECTIONS  
 DUNDEE ROAD (IL ROUTE 68)**

SCALE: 1" = 5' SHEET NO. 17 OF 23 SHEETS STA. 527+00.00 TO STA. 527+13.29

F.A. RTE.	SECTION	COUNTY	TOTAL SHEETS	SHEET NO.
•	06-00074-00-FP	KANE	211	205
• FAU 2414, FAU 1280, FAP 343		CONTRACT NO.	63504	
FED. ROAD DIST. NO.		ILLINOIS FED. AID PROJECT		