


DATE	
BY	
FINAL SURVEY	SURVEYED
NOTE BOOK	PLOTTED
NO.	AREAS CHECKED

DATE	
BY	
ORIGINAL SURVEY	SURVEYED
NOTE BOOK	PLOTTED
NO.	AREAS CHECKED

COMPANY NAME: SEC GROUP, INC.
 PROJECT CONTACT: A. JAIN
 CLIENT: VILLAGE OF CARPENTERSVILLE
 DATE PLOTTED: 02/22/2010 12:53:53 PM
 PLOT ORDER: 106-00074-00-PP
 PEN TABLE: standard-trans.tbl

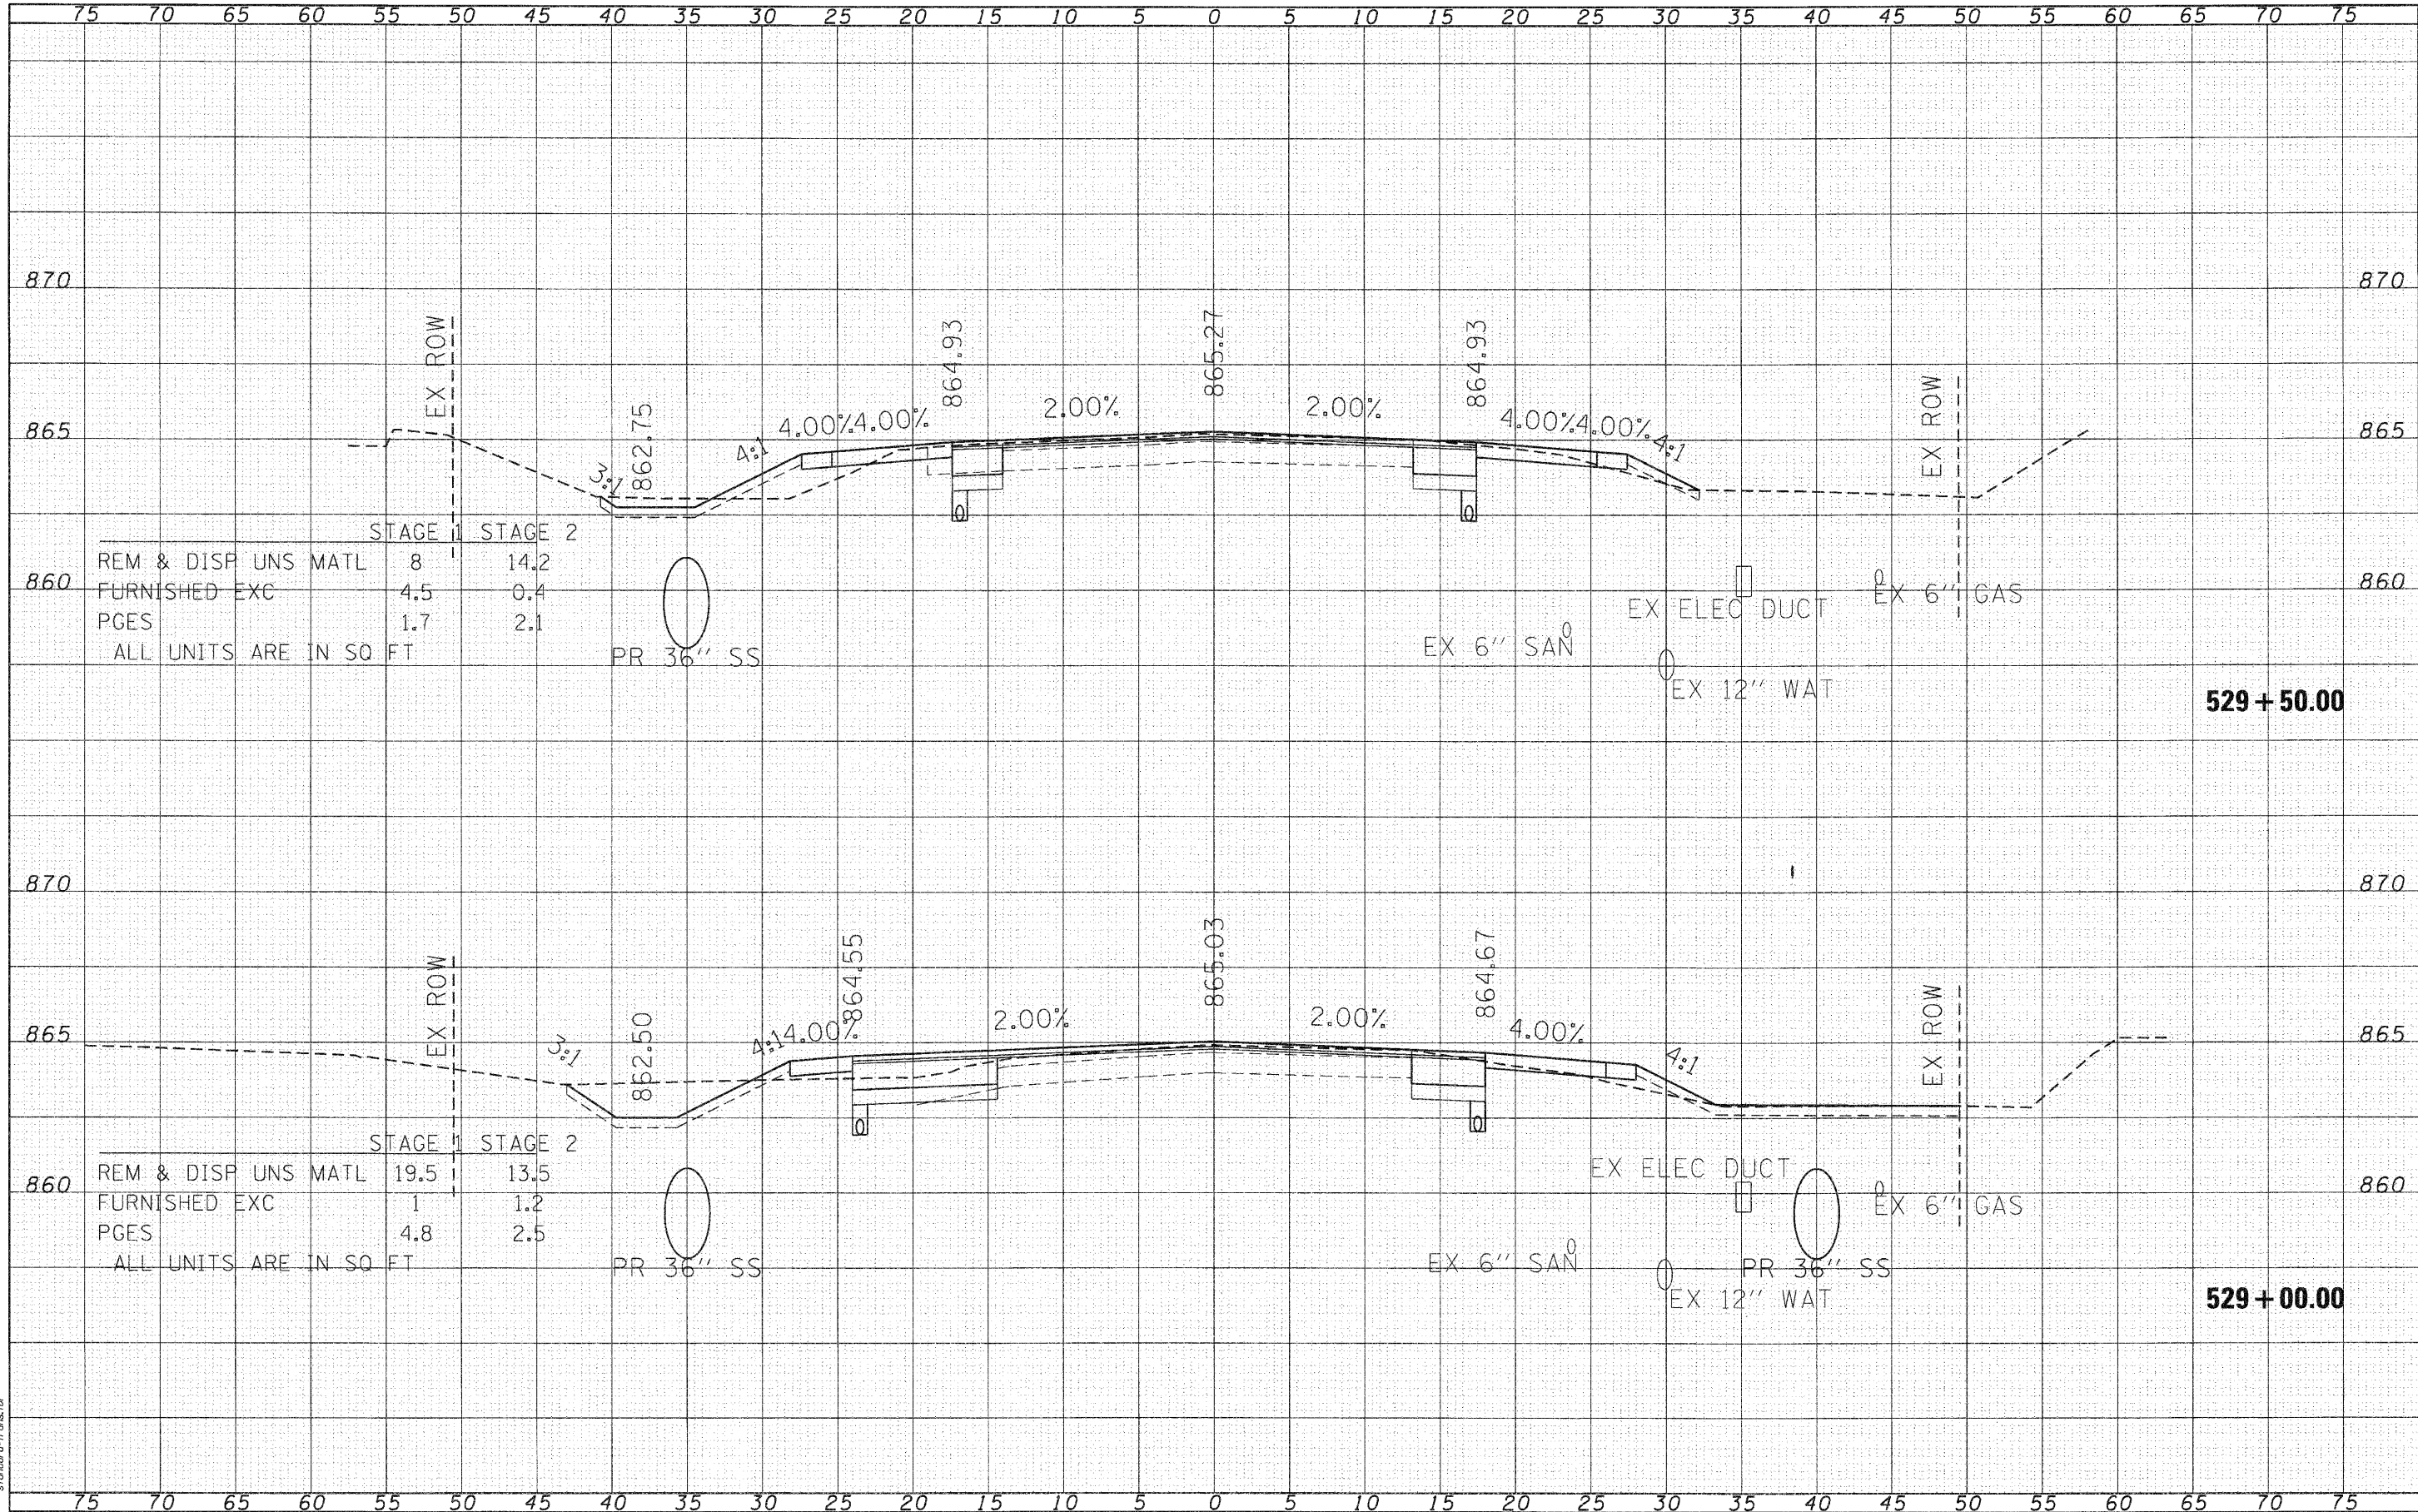

SEC Group, Inc.
 22181 Clear Company
 423 N. First Street
 Moline, IL 61704-2008
 L 815.361.1778 F 815.361.1761
 www.secgroupinc.com
 44002025, 09/06/05, 44002025, Chicago, IL

USER NAME = CHartke	DESIGNED - C. HARTKE	REVISED -
	DRAWN - R. BEST	REVISED -
	CHECKED - T. HAMILTON	REVISED -
	DATE - 10/25/10	REVISED -
PLOT SCALE = 1" = 5'		
PLOT DATE = 11/2/2010		

VILLAGE OF CARPENTERSVILLE

CROSS SECTIONS
DUNDEE ROAD (IL ROUTE 68)

SCALE: 1" = 5' SHEET NO. 20 OF 23 SHEETS STA. 529+00.00 TO STA. 529+50.00

F.A. RTE.	SECTION	COUNTY	TOTAL SHEETS	SHEET NO.
*	06-00074-00-PP	KANE	211	209
* FAU 2414, FAU 1280, FAP 343			CONTRACT NO. 63504	
FED. ROAD DIST. NO. ILLINOIS FED. AID PROJECT				