


DATE	
BY	
FINAL SURVEY	
NOTED	
PLOTTED	
TEMPLATE	
AREAS CHECKED	
NO.	

DATE	
BY	
ORIGINAL SURVEY	
NOTED	
PLOTTED	
TEMPLATE	
AREAS CHECKED	
NO.	

SEC GROUP, INC.
 COMPANY NAME:
 PROJECT CONTACT: A. JAIN
 CLIENT: VILLAGE OF CARPENTERSVILLE
 FILE NAME: 06-00074-00-FP
 PLOT DRIVER: pefp
 PEN TABLE: standard-trans.tbl

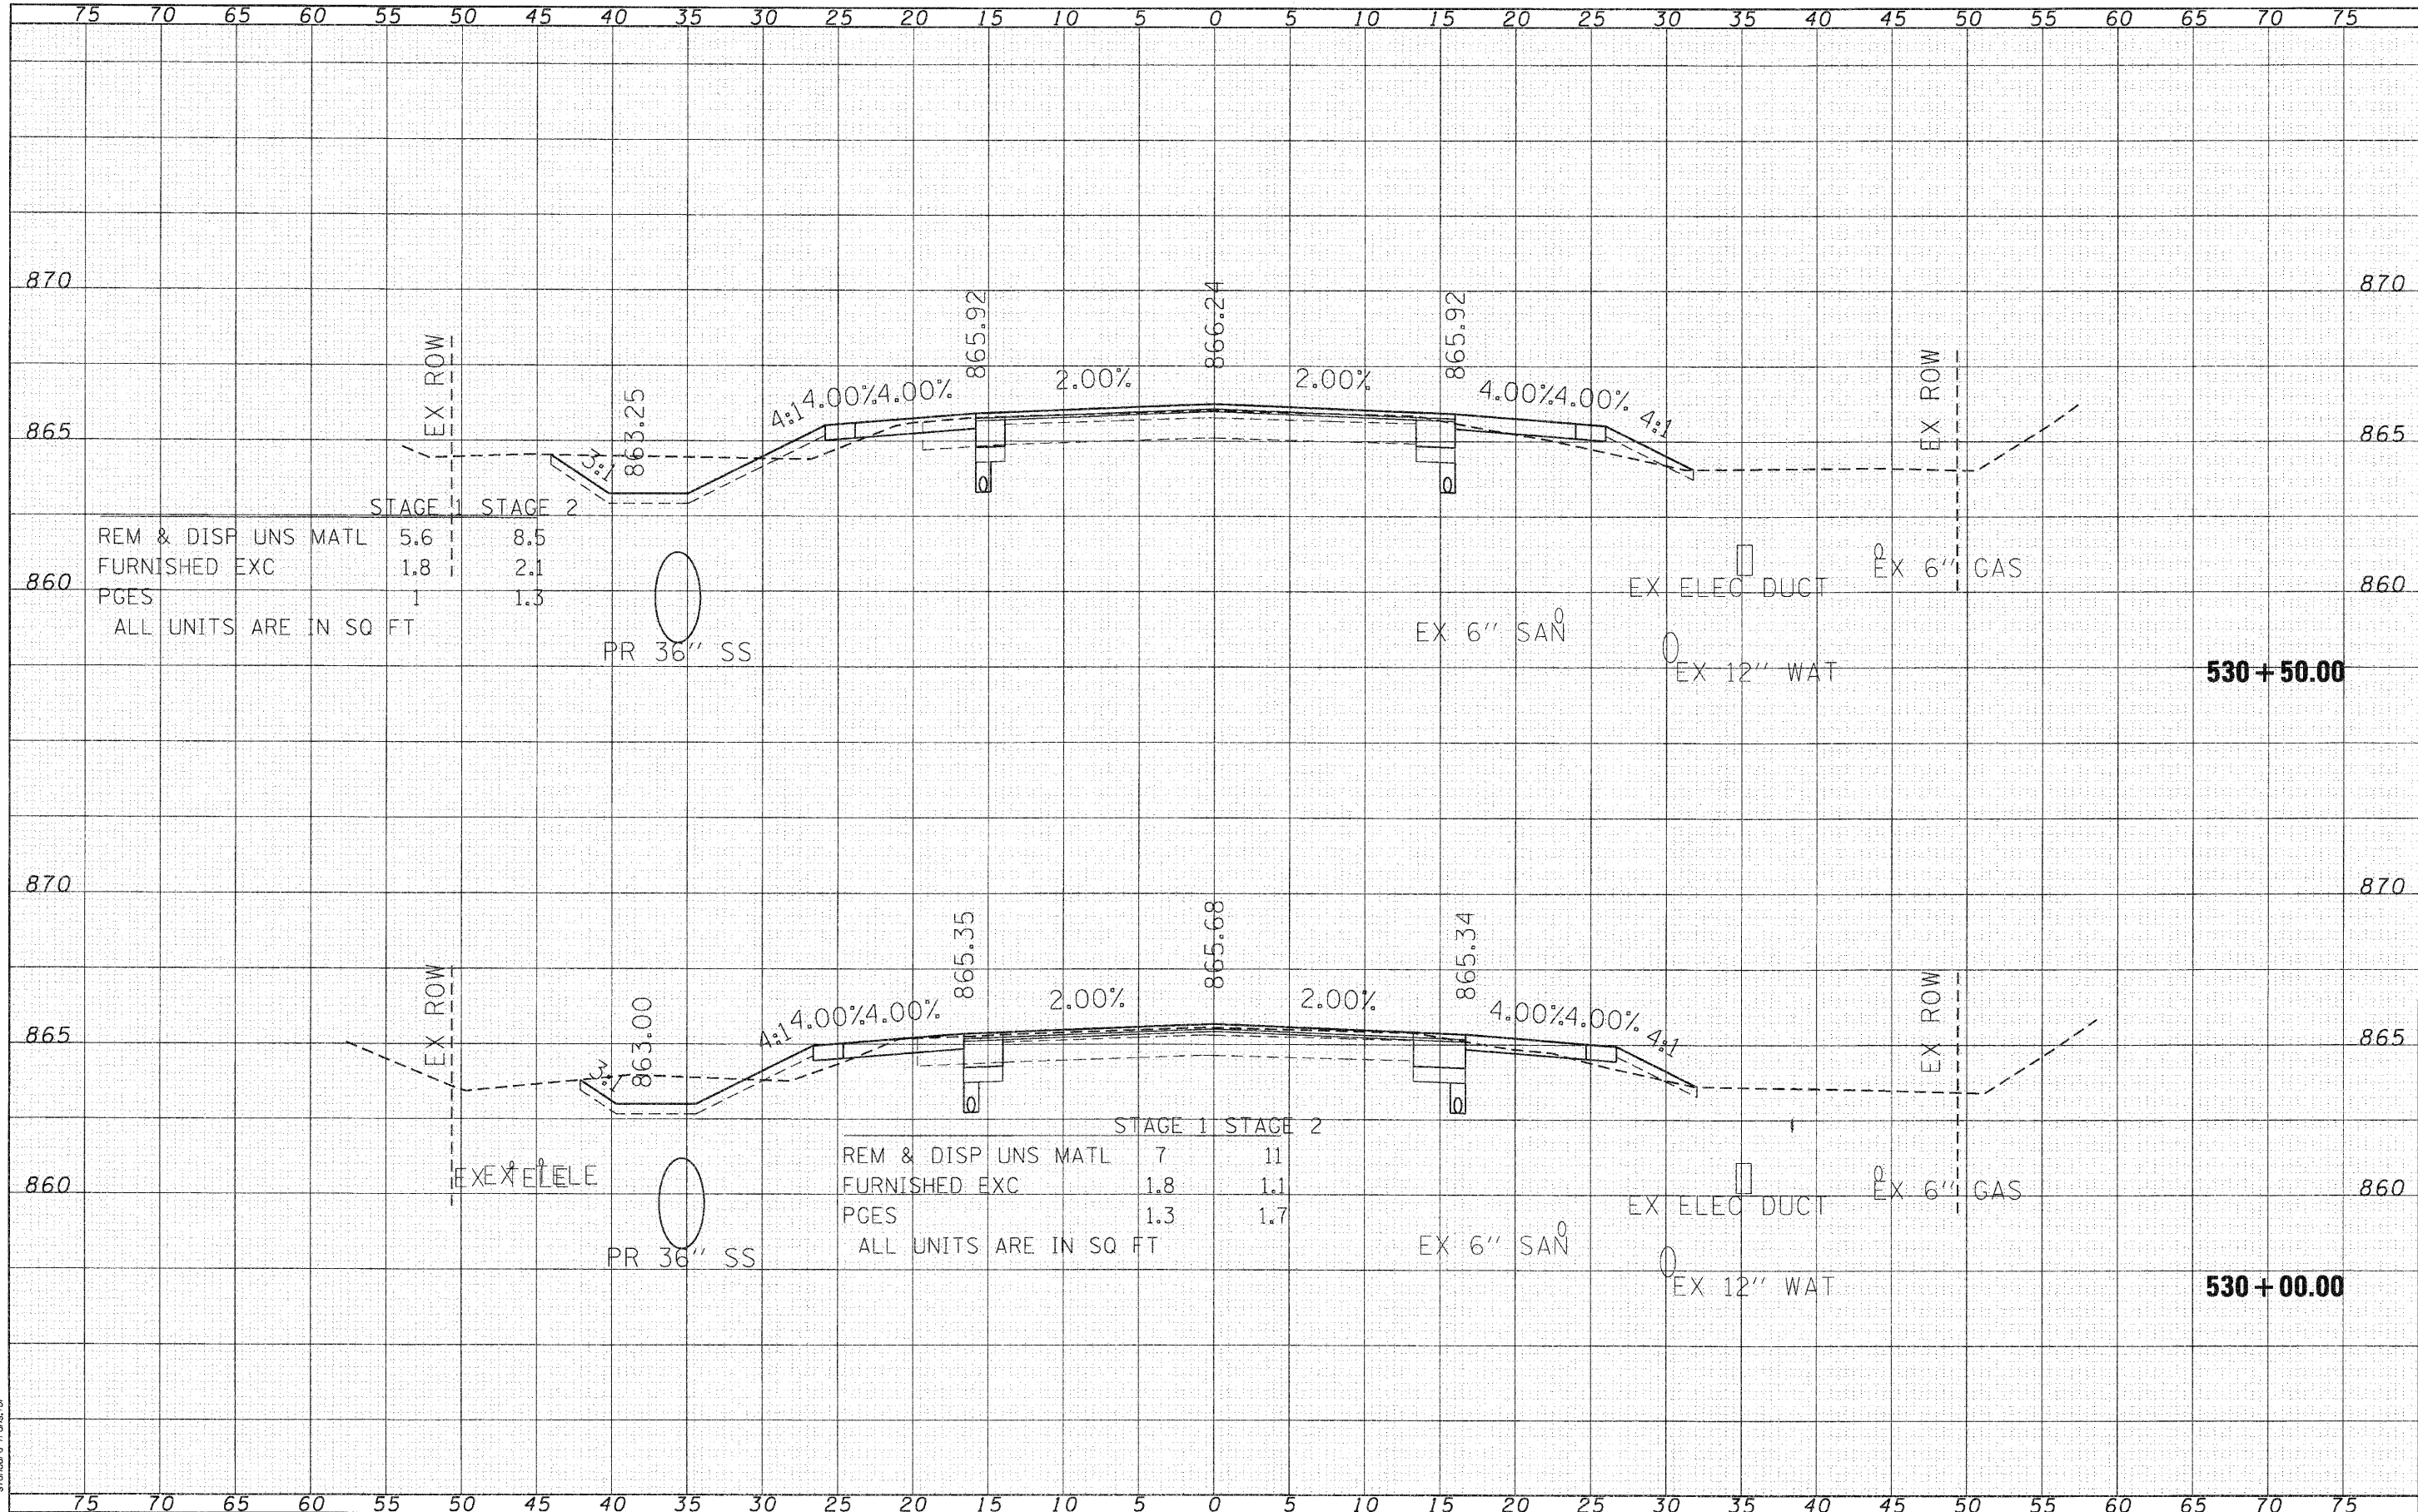

SEC Group, Inc.
 2110 River Company
 420 N. First Street
 Moline, IL 62950-1099
 P 815.302.1778 F 815.302.1781
 www.secgroupinc.com

USER NAME =	Chiar-ke		
DESIGNED -	C. HARTKE	REVISED -	
DRAWN -	R. BEST	REVISED -	
CHECKED -	T. HAMILTON	REVISED -	
DATE -	10/25/10	REVISED -	
PLOT SCALE =	1" = 5'		
PLOT DATE =	11/2/2010		

STAGE 1	STAGE 2	
REM & DISP UNS MATL	7	11
FURNISHED EXC	1.8	1.1
PGES	1.3	1.7
ALL UNITS ARE IN SQ FT		

VILLAGE OF CARPENTERSVILLE

CROSS SECTIONS			
DUNDEE ROAD (IL ROUTE 68)			
SCALE: 1" = 5'	SHEET NO. 21 OF 23 SHEETS	STA. 530+00.00 TO STA. 530+50.00	

F.A. RTE.	SECTION	COUNTY	TOTAL SHEETS	SHEET NO.
*	06-00074-00-FP	KANE	211	209
* FAU 2414, FAU 1280, FAP 343		CONTRACT NO. 63504		
FED. ROAD DIST. NO.		ILLINOIS FED. AID PROJECT		