



**STAGE 3 TYPICAL SECTION  
PRATT BOULEVARD**  
SECTION A-A

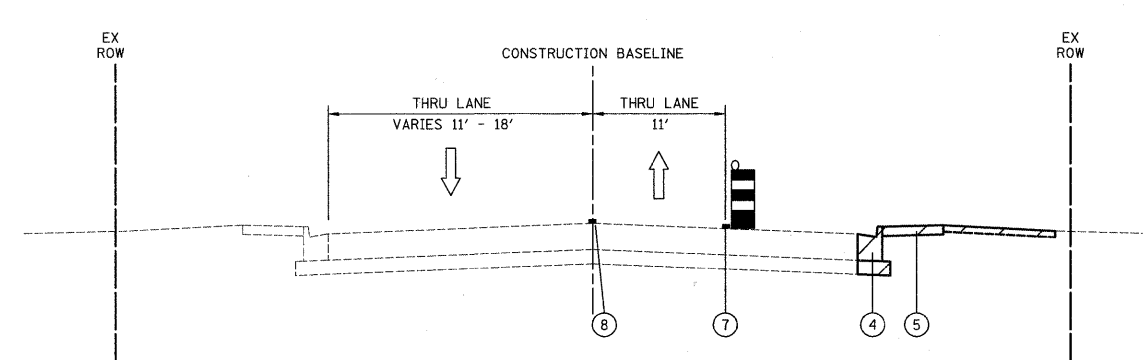

**STAGE 3 TYPICAL SECTION  
PRATT BOULEVARD**  
SECTION B-B

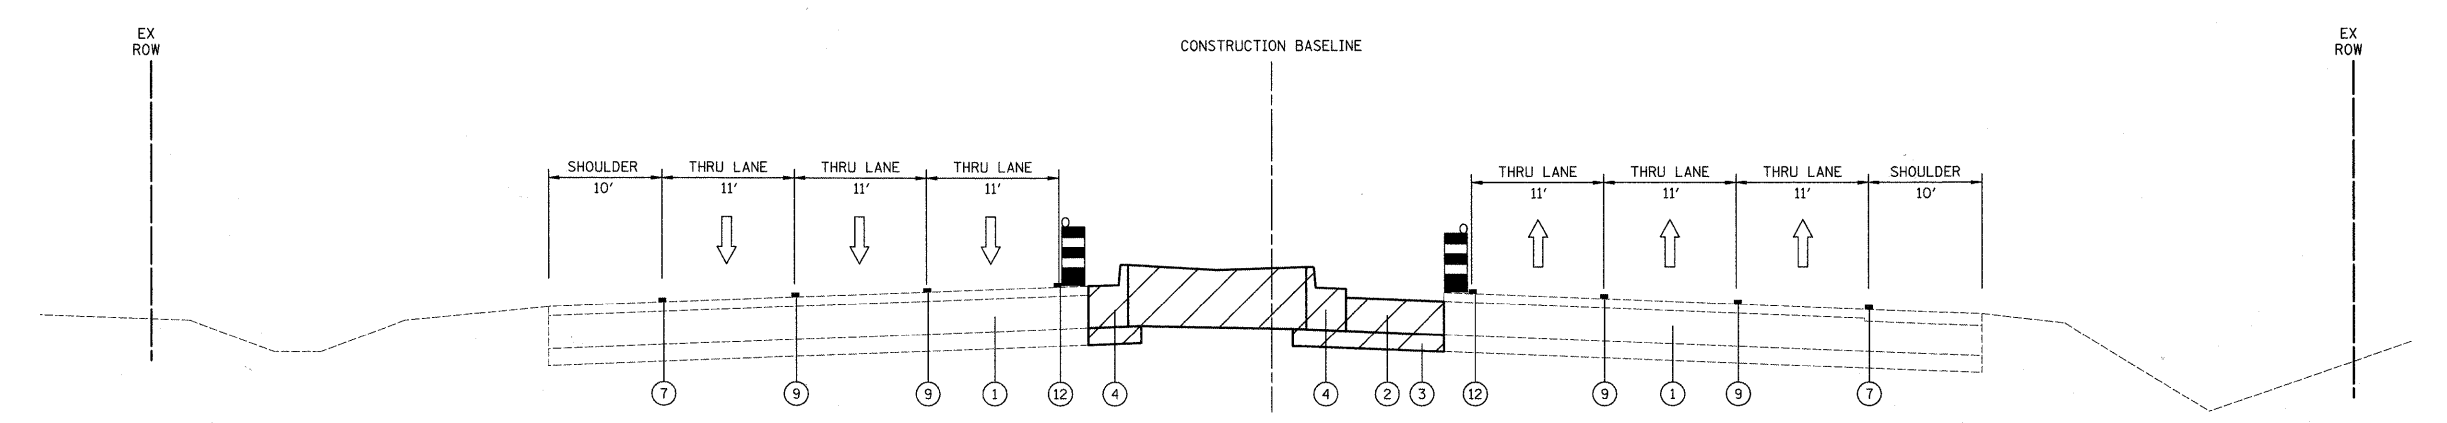

**STAGE 3 TYPICAL SECTION  
IL ROUTE 83 (BUSSE ROAD)**  
SECTION C-C

- LEGEND**
- ① EXISTING PAVEMENT
  - ② PROPOSED PCC PAVEMENT
  - ③ PROPOSED SUB-BASE GRANULAR MATERIAL
  - ④ PROPOSED COMB. CONC. CURB AND GUTTER
  - ⑤ PROPOSED PCC SIDEWALK
  - ⑥ PROPOSED CONCRETE MEDIAN
  - ⑦ LINE 4" (WHITE EDGE LINE)
  - ⑧ LINE 4" (DOUBLE YELLOW)
  - ⑨ LINE 4" (WHITE - 10' DASH - 30' SKIP)
  - ⑩ LINE 6" (WHITE LANE LINE, SOLID OR DOTTED)
  - ⑪ TEMPORARY PAVEMENT
  - ⑫ LINE 4" (YELLOW EDGE LINE)
- ▨ CONSTRUCTION ZONE
- ↑ TRAFFIC FLOW
- Ⓜ DRUMS WITH MONO DIRECTIONAL STEADY BURN LIGHT

FILE NAME = ...\\ced\sheet\2363.M0T.typ_02.dgn	USER NAME = jet	DESIGNED - BLG	REVISED -	<b>STATE OF ILLINOIS DEPARTMENT OF TRANSPORTATION</b>	<b>IL ROUTE 83 (BUSSE ROAD) AND PRATT BOULEVARD MAINTENANCE OF TRAFFIC TYPICAL SECTIONS</b>	F.A.P. RTE.	SECTION	COUNTY	TOTAL SHEETS	SHEET NO.
	PLOT SCALE = 50.0000' / IN.	DRAWN - BLG	REVISED -			344	09-00057-00-CH	COOK	103	25
PLOT DATE = 10/21/2010	CHECKED - DJK	DATE - 10-22-10	REVISED -	SCALE: N.T.S.	SHEET NO. 2 OF 2 SHEETS	FED. ROAD DIST. NO. 1 ILLINOIS FED. AID PROJECT M-90036601 <b>CONTRACT NO. 63523</b>				