


PLAN	DESIGNED	DATE
	PLOTTED	
	ALIGNED	
	CHECKED	
	ROAD FILE NAME	
NOTE BOOK NO.		

PROFILE	DESIGNED	DATE
	PLOTTED	
	GRADES CHECKED	
	BLM, NOTED	
	STRUCTURE NOTATIONS CHKD	
NOTE BOOK NO.		

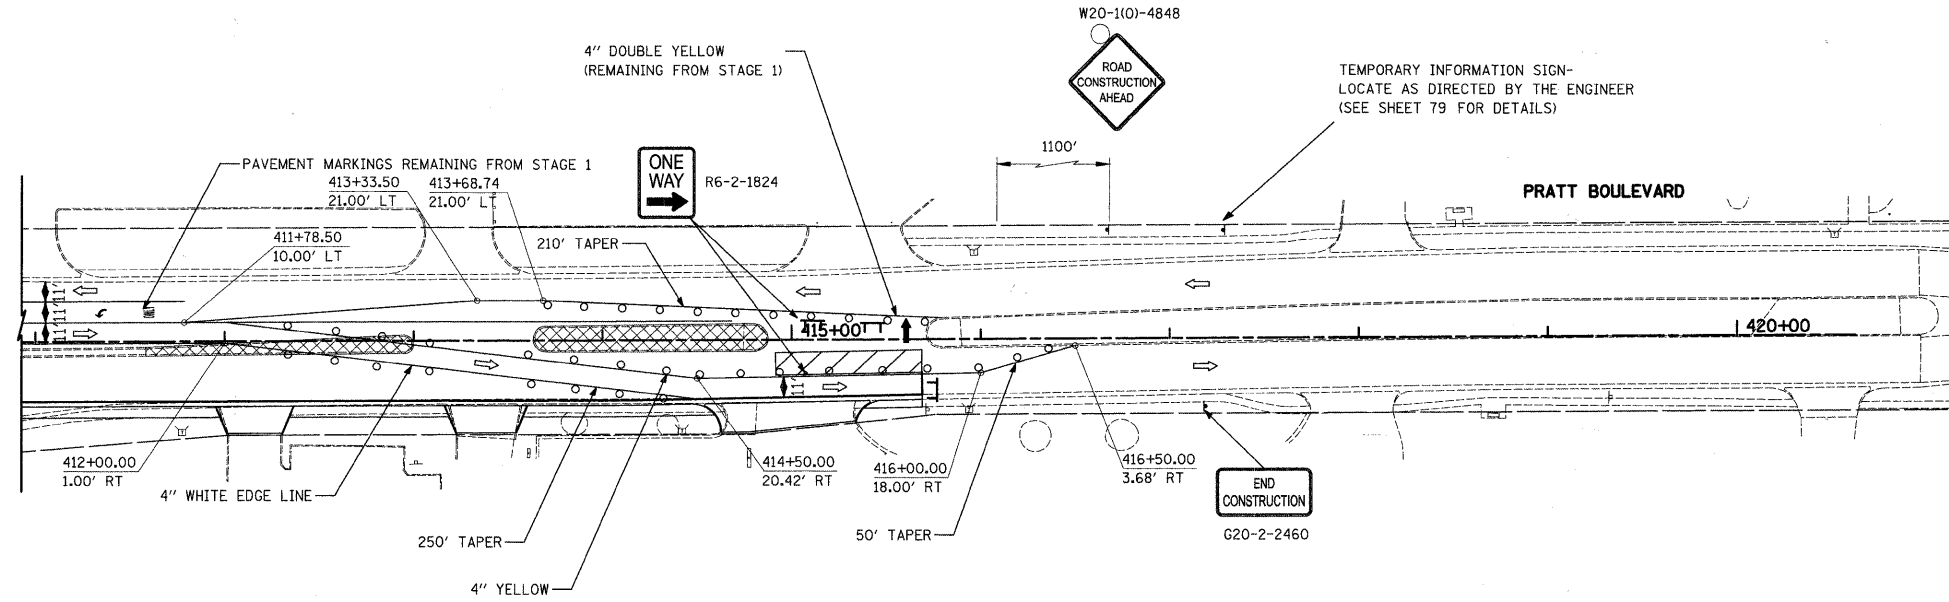


**LEGEND**

- TYPE II DRUM
- ⇨ DIRECTION OF TRAFFIC
- ⊕ TEMPORARY TRAFFIC SIGN ON PERMANENT SUPPORT
- ⊥ TYPE III BARRICADE
- ➔ ARROW BOARD
- ▨ WORK ZONE
- ▩ TEMPORARY PAVEMENT

**NOTE:**

1. ALL TAPE PAVEMENT MARKINGS SHALL BE PAID FOR AS "WET TEMPORARY PAVEMENT MARKING TAPE, TYPE III".
2. ADDITIONAL SIGNS WILL BE REQUIRED FOR LANE CLOSURES WHICH ARE NOT SHOWN ON THE PLANS BUT WILL BE REQUIRED AS PER I.D.O.T. STANDARD 701701.

\* SEE SHEET NO. 80 FOR SIGN DETAILS.

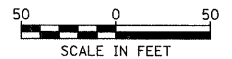

FILE NAME = ...\\cad\sheet\2363\_MDT\_01A\_01.dgn

USER NAME = k-r-k

DESIGNED - BLG

REVISED -

DRAWN - BLG

REVISED -

PLOT SCALE = 50.0000' / IN.

CHECKED - DJK

REVISED -

PLOT DATE = 10/22/2010

DATE - 10-22-10

REVISED -

**STATE OF ILLINOIS  
DEPARTMENT OF TRANSPORTATION**

**IL ROUTE 83 (BUSSE ROAD) AND PRATT BOULEVARD  
MAINTENANCE OF TRAFFIC - STAGE 1A**

SCALE: 1" = 50' SHEET NO. 1 OF 1 SHEETS

F.A.P. RTE.	SECTION	COUNTY	TOTAL SHEETS	SHEET NO.
334	09-00057-00-CH	COOK	103	28
<b>CONTRACT NO. 63523</b>				
FED. ROAD DIST. NO. 1 ILLINOIS FED. AID PROJECT M-9003660				