
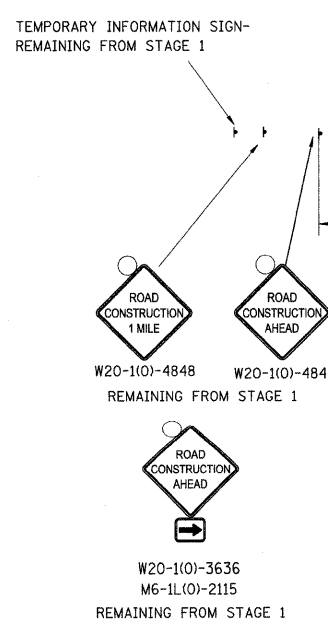
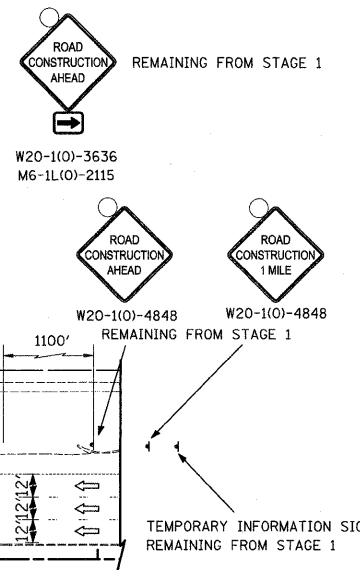
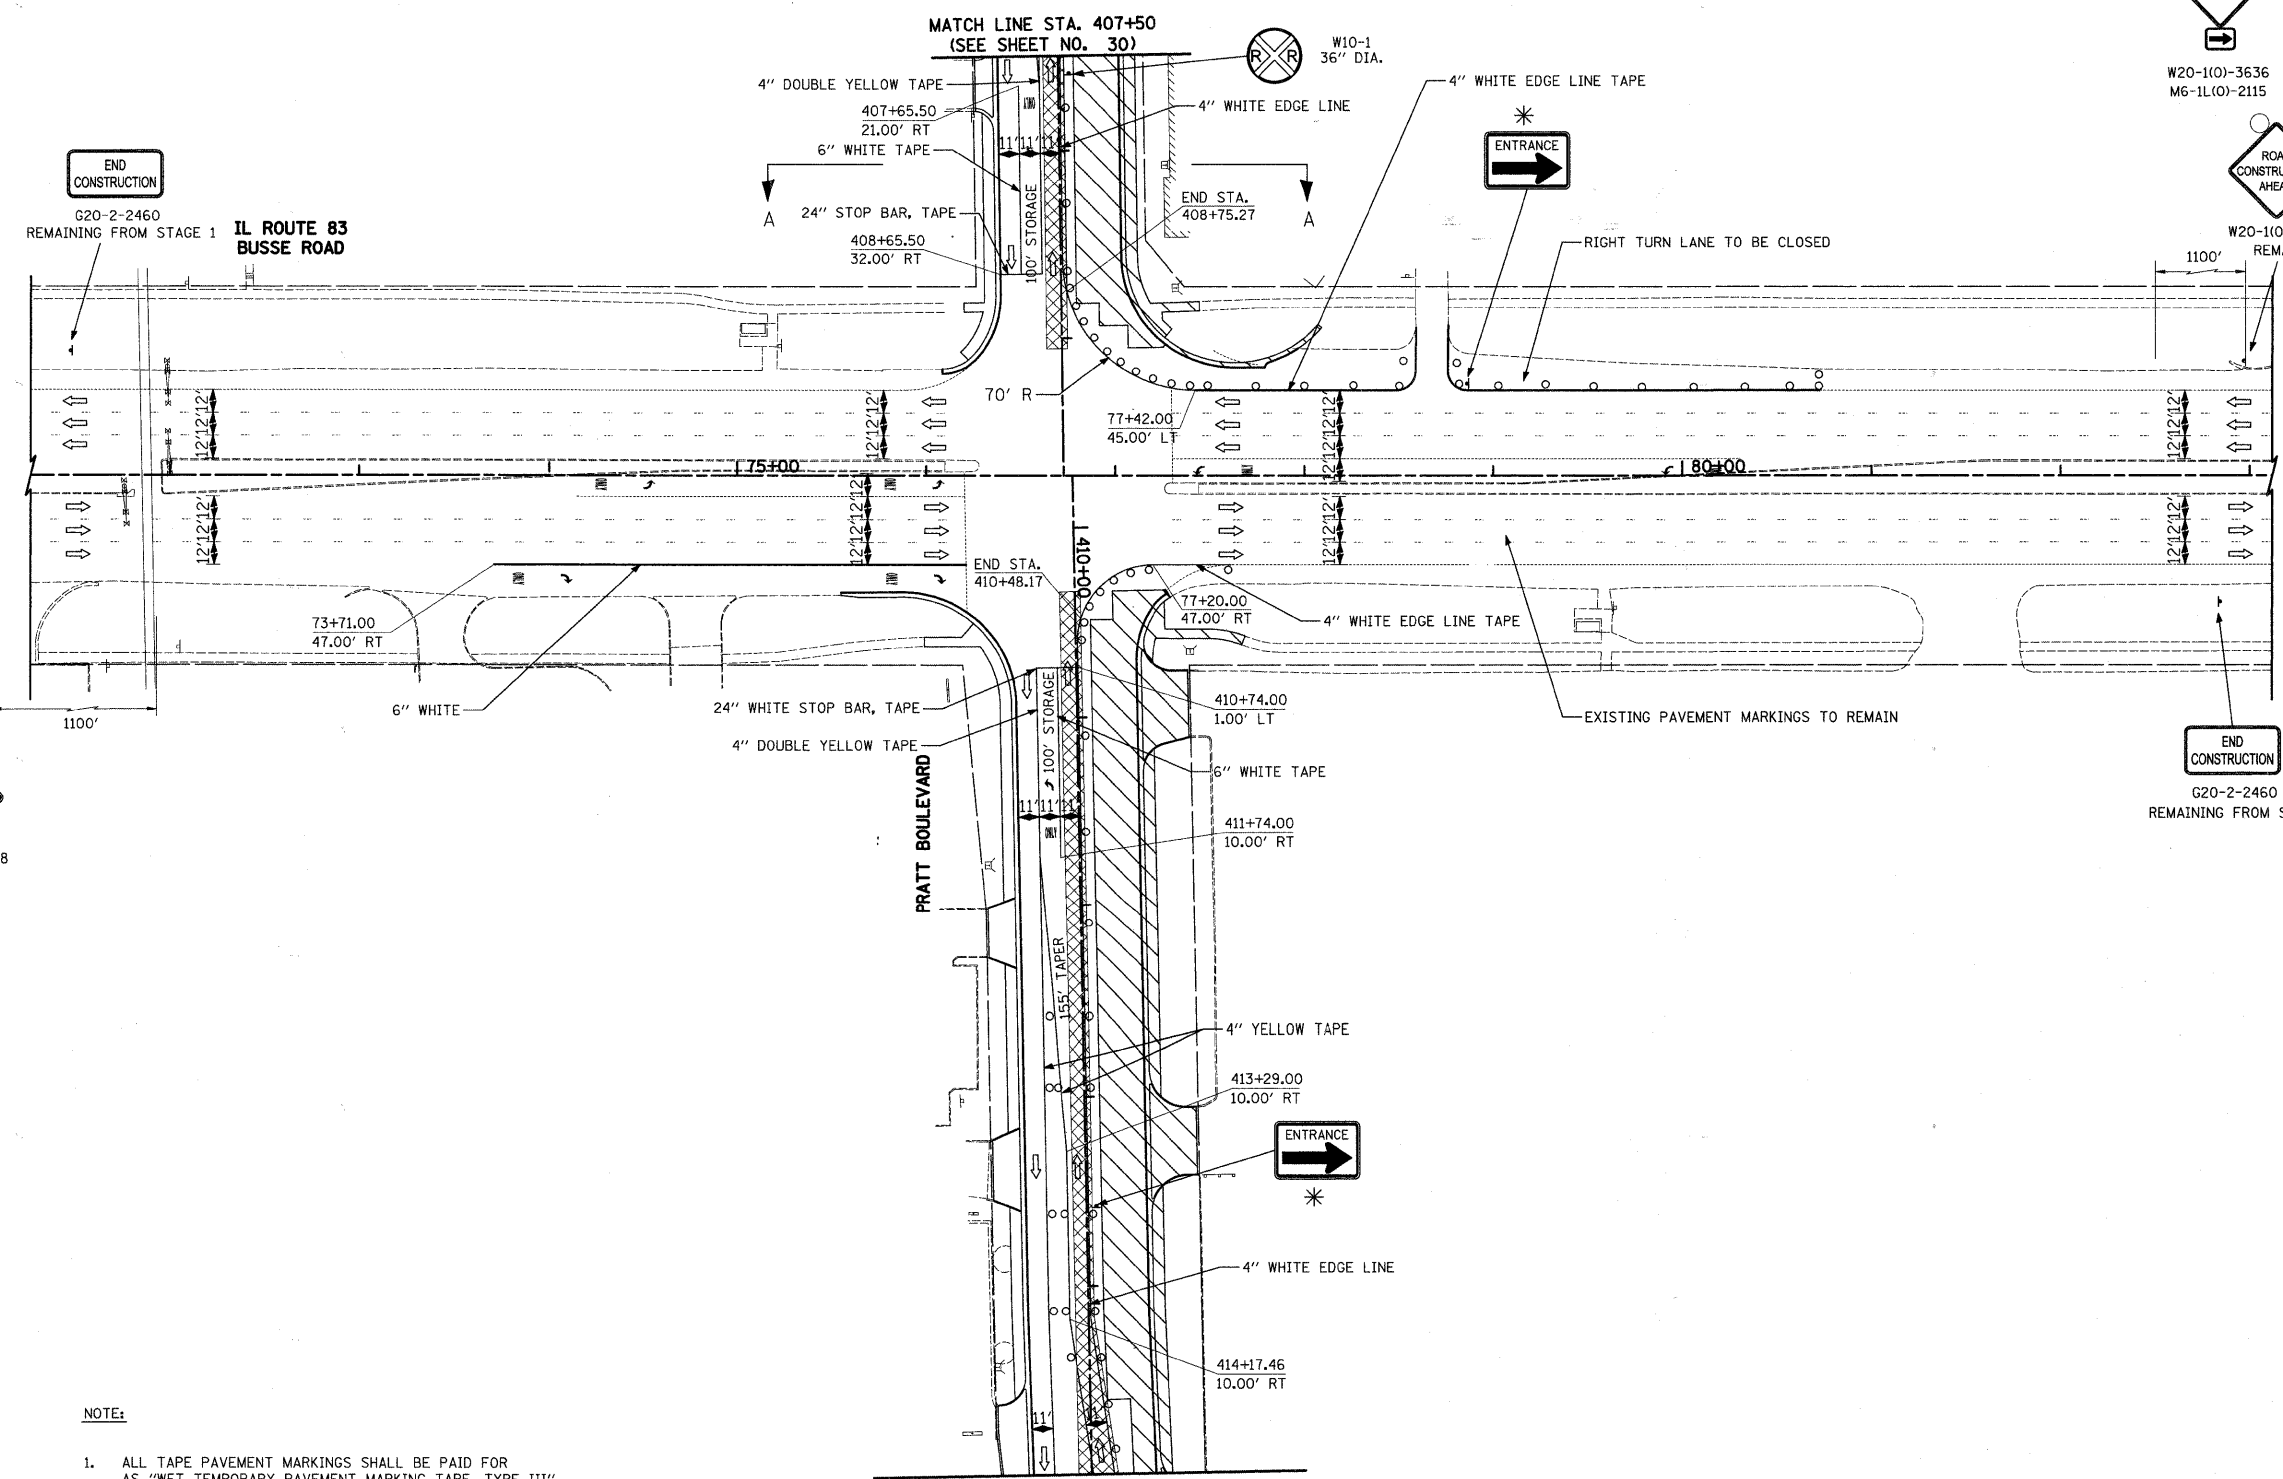


DATE	
BY	
REVISIONS	
PLAN	REVISIONS
NOTE BOOK	NO.
ALIGNED	CHECKED
PLOTTED	CHECKED
FILE NAME	

DATE	
BY	
REVISIONS	
PROFILE	REVISIONS
NOTE BOOK	NO.
GRADES CHECKED	
BLM NOTED	
STRUCTURE NOTATIONS CHECKED	

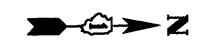

**LEGEND**

- TYPE II DRUM
- ⇨ DIRECTION OF TRAFFIC
- ⊥ TEMPORARY TRAFFIC SIGN ON PERMANENT SUPPORT
- ⊥ TYPE III BARRICADE
- ➔ ARROW BOARD
- ▨ WORK ZONE
- ▩ TEMPORARY PAVEMENT

**NOTE:**

1. ALL TAPE PAVEMENT MARKINGS SHALL BE PAID FOR AS "WET TEMPORARY PAVEMENT MARKING TAPE, TYPE III".
  2. ADDITIONAL SIGNS WILL BE REQUIRED FOR LANE CLOSURES WHICH ARE NOT SHOWN ON THE PLANS BUT WILL BE REQUIRED AS PER I.D.O.T. STANDARD 701701.
- \* SEE SHEET NO. 80 FOR SIGN DETAILS.



FILE NAME = ...ced\sheet\2363_M01_02_01.dgn	USER NAME = krk	DESIGNED - BLG	REVISED -	<b>STATE OF ILLINOIS DEPARTMENT OF TRANSPORTATION</b>	<b>IL ROUTE 83 (BUSSE ROAD) AND PRATT BOULEVARD MAINTENANCE OF TRAFFIC - STAGE 2</b>	F.A.P. RTE. 334	SECTION 09-00057-00-CH	COUNTY COOK	TOTAL SHEETS 103	SHEET NO. 29		
PLOT SCALE = 50.0000' / IN.	CHECKED - DJK	REVISED -	SCALE: 1" = 50'			SHEET NO. 1 OF 2 SHEETS	CONTRACT NO. 63523					
PLOT DATE = 10/22/2010	DATE - 10-22-10	REVISED -	FED. ROAD DIST. NO. 1 ILLINOIS FED. AID PROJECT M-90036601									