


DATE: _____
 BY: _____
 PLAN NO.: _____
 CHECKED: _____
 ALIGNED: _____
 PLOTTED: _____
 NOTE BOOK NO.: _____

DATE: _____
 BY: _____
 PROFILE NO.: _____
 CHECKED: _____
 GRADES: _____
 PLOTTED: _____
 DATE NOTED: _____
 STRUCTURE: _____
 NOTATIONS: _____
 CH/CD: _____

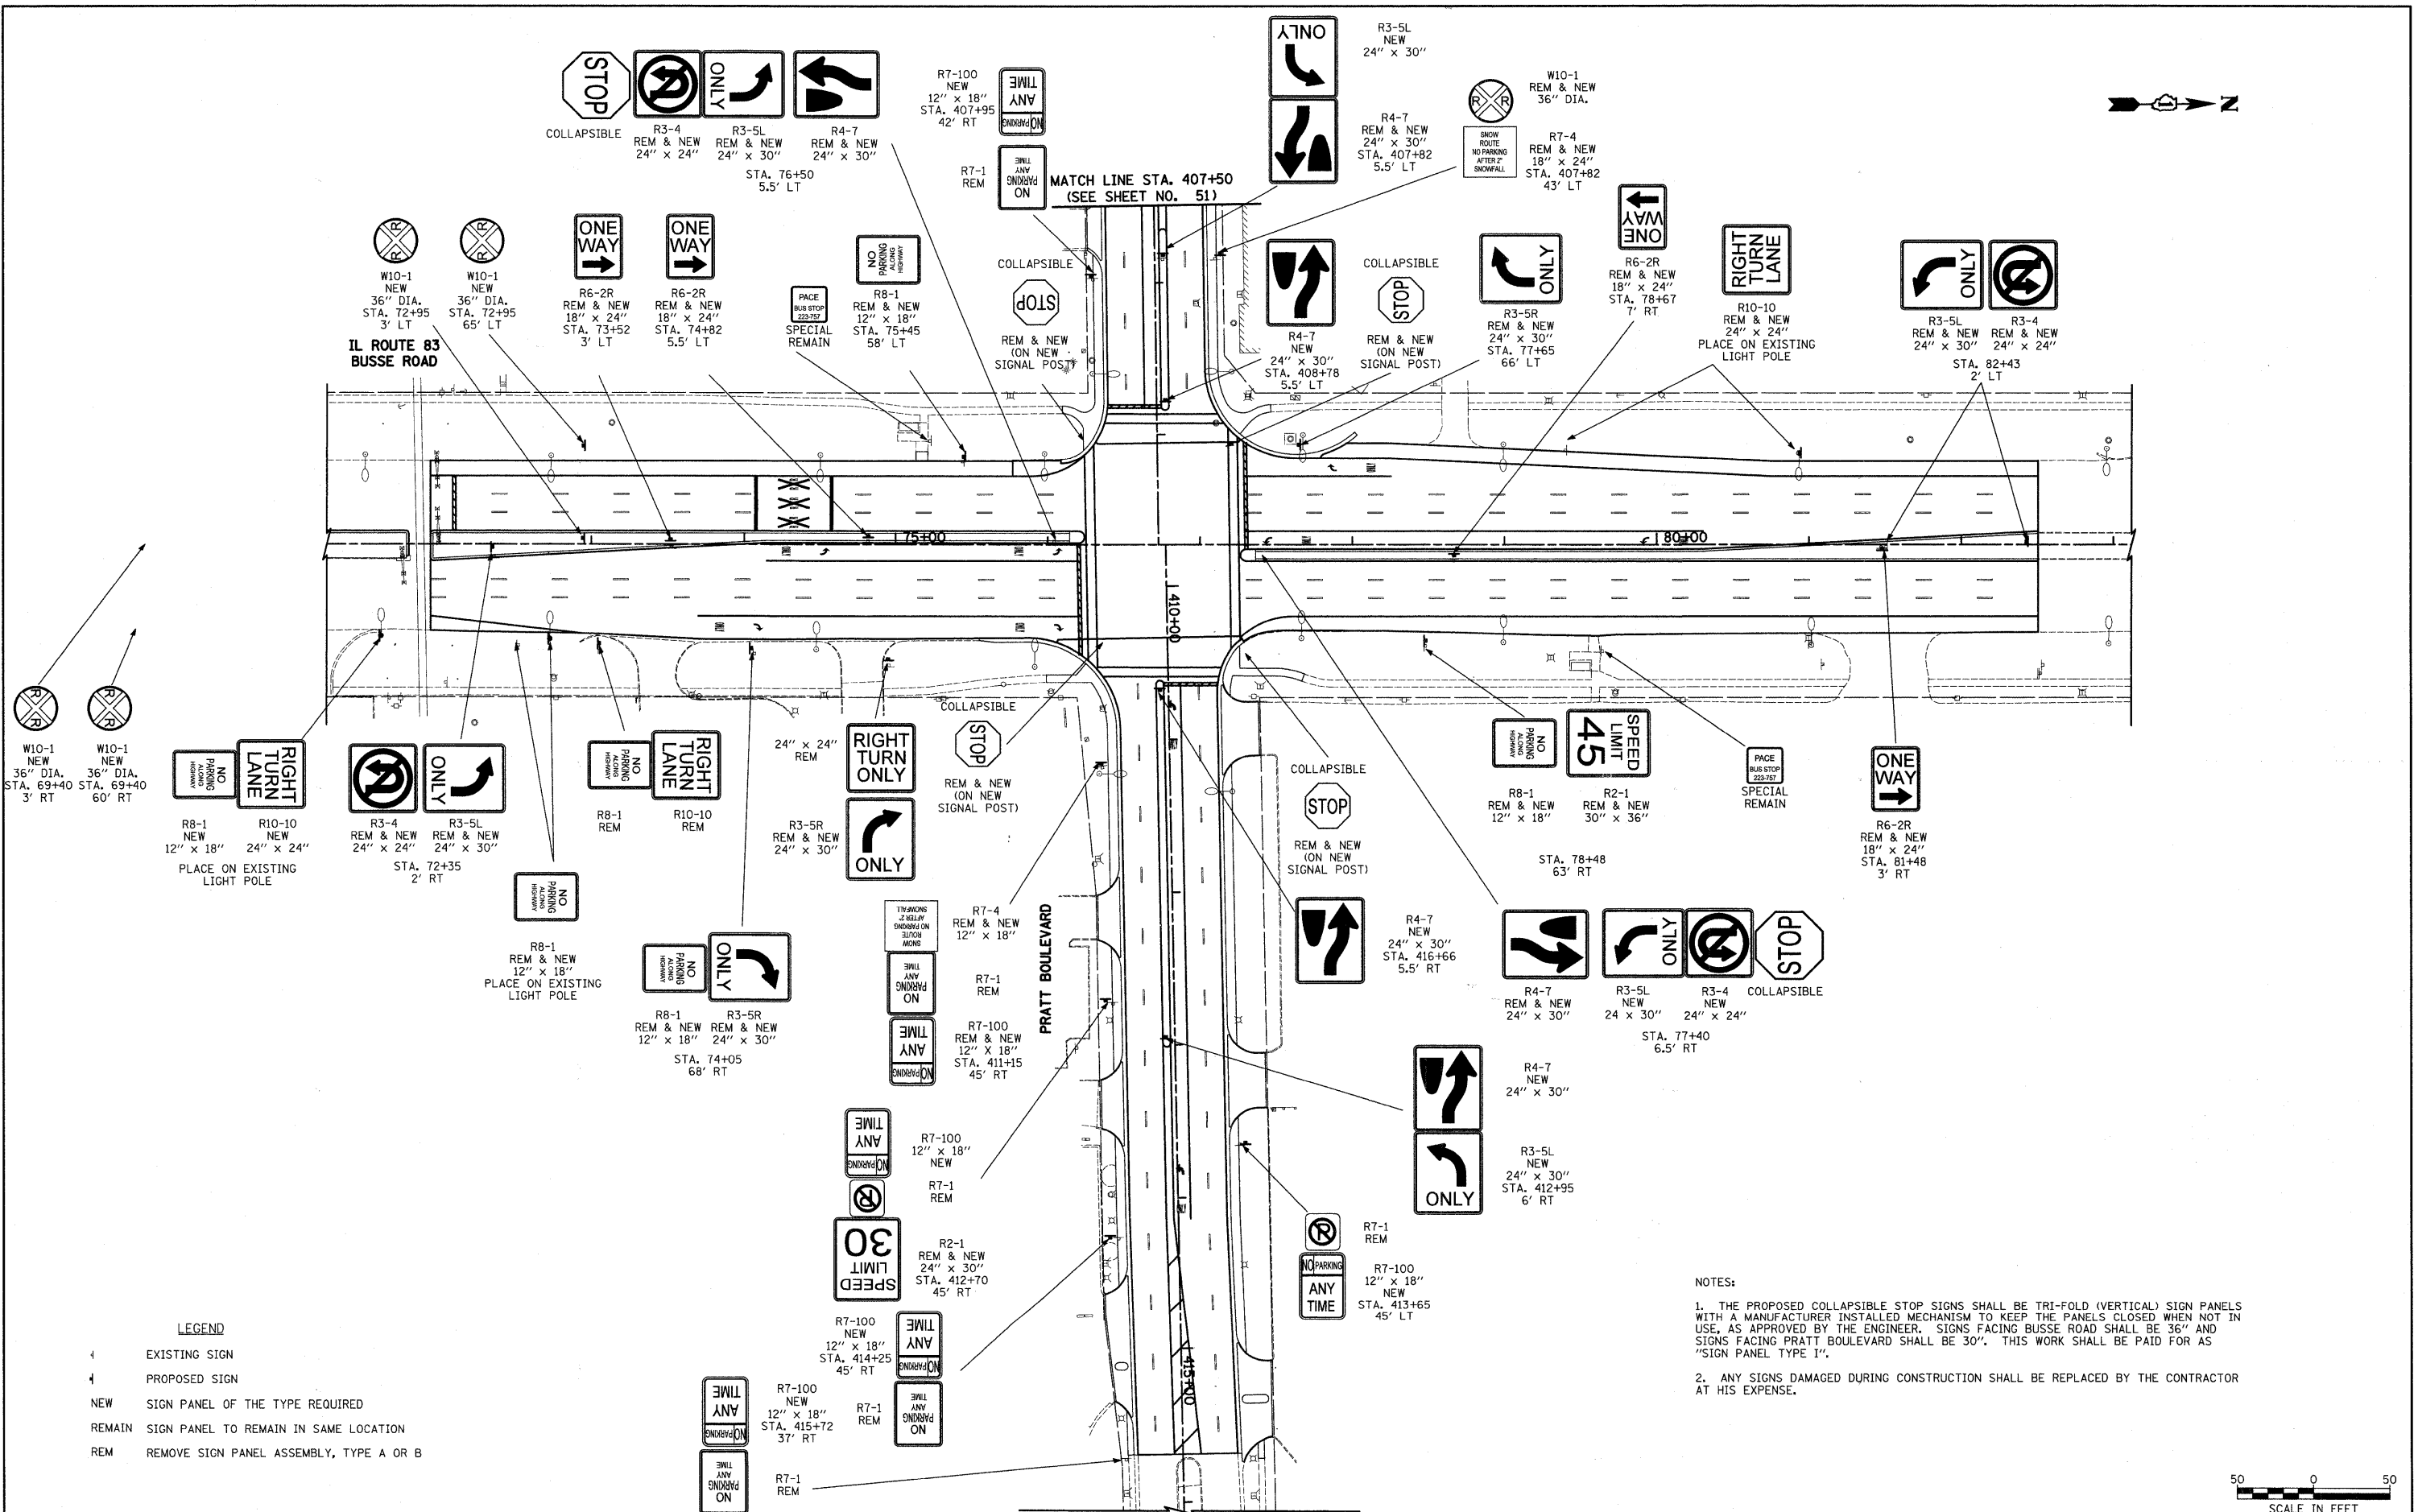


LEGEND

EXISTING SIGN
 PROPOSED SIGN
 NEW SIGN PANEL OF THE TYPE REQUIRED
 REMAIN SIGN PANEL TO REMAIN IN SAME LOCATION
 REMOVE SIGN PANEL ASSEMBLY, TYPE A OR B

NOTES:

1. THE PROPOSED COLLAPSIBLE STOP SIGNS SHALL BE TRI-FOLD (VERTICAL) SIGN PANELS WITH A MANUFACTURER INSTALLED MECHANISM TO KEEP THE PANELS CLOSED WHEN NOT IN USE, AS APPROVED BY THE ENGINEER. SIGNS FACING BUSSE ROAD SHALL BE 36" AND SIGNS FACING PRATT BOULEVARD SHALL BE 30". THIS WORK SHALL BE PAID FOR AS "SIGN PANEL TYPE I".

2. ANY SIGNS DAMAGED DURING CONSTRUCTION SHALL BE REPLACED BY THE CONTRACTOR AT HIS EXPENSE.

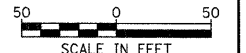

FILE NAME = ...\\cad\sheet\2363_Signing_01.dgn	USER NAME = krk	DESIGNED - BLG	REVISED -	STATE OF ILLINOIS DEPARTMENT OF TRANSPORTATION	IL ROUTE 83 (BUSSE ROAD) AND PRATT BOULEVARD SIGNING PLAN	F.A.P. RTE. 334	SECTION 09-00057-00-CH	COUNTY COOK	TOTAL SHEETS 103	SHEET NO. 50
PLOT SCALE = 50.0000 "/ IN.	CHECKED - DJK	REVISOR -	SCALE: 1" = 50'			SHEET NO. 1 OF 2 SHEETS	CONTRACT NO. 63523			
PLOT DATE = 10/22/2010	DATE - 10-22-10	REVISOR -				FED. ROAD DIST. NO. 1 ILLINOIS FED. AID PROJECT M-90036601				