


PLAN	DESIGNED	DATE
NOTE BOOK NO.	ALIGNED CHECKED	
	PLOTTED	
	FILE NAME	

PROFILE	DESIGNED	DATE
NOTE BOOK NO.	GRADES CHECKED	
	PLOTTED	
	FILE NAME	

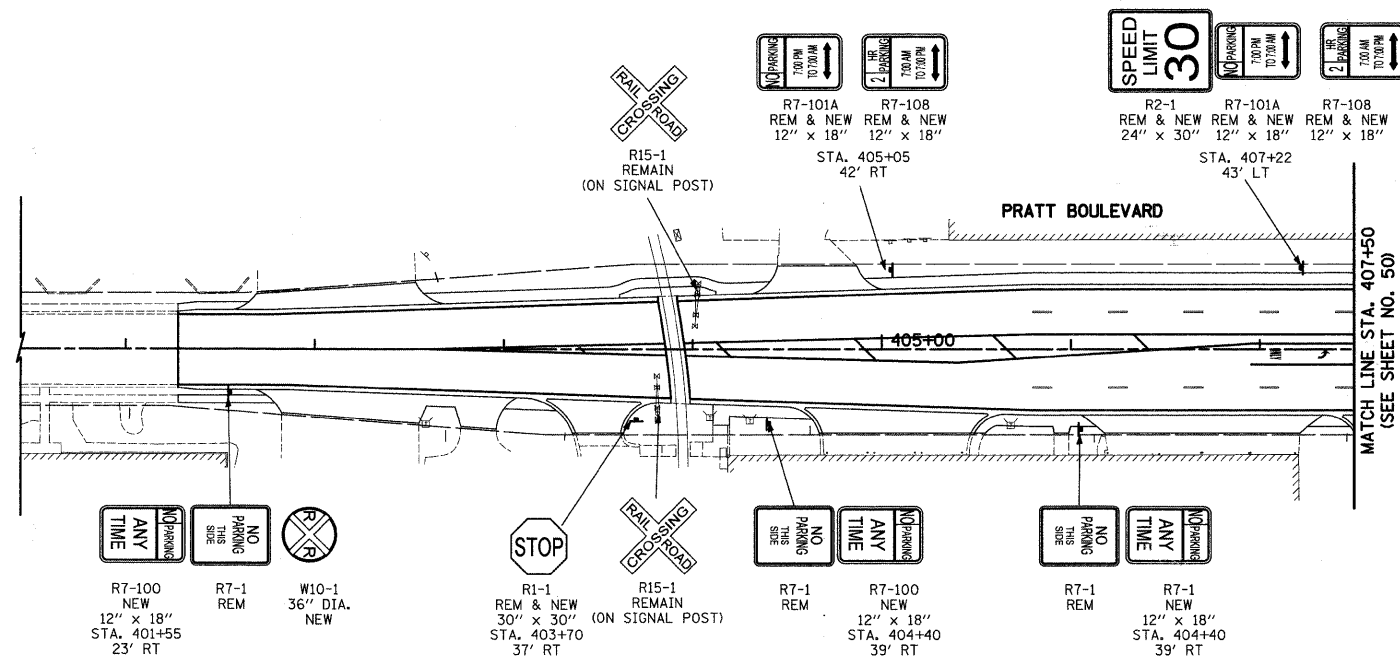

**LEGEND**

- EXISTING SIGN
- PROPOSED SIGN
- NEW SIGN PANEL OF THE TYPE REQUIRED
- REMAIN SIGN PANEL TO REMAIN IN SAME LOCATION
- REM REMOVE SIGN PANEL ASSEMBLY, TYPE A OR B



FILE NAME = ...oad\sheet\2363\_Signing\_02.dgn

USER NAME = krk  
 PLOT SCALE = 50.0000' / IN.  
 PLOT DATE = 10/22/2010

DESIGNED - BLG  
 DRAWN - BLG  
 CHECKED - DJK  
 DATE - 10-22-10

REVISED -  
 REVISED -  
 REVISED -  
 REVISED -

**STATE OF ILLINOIS  
 DEPARTMENT OF TRANSPORTATION**

**IL ROUTE 83 (BUSSE ROAD) AND PRATT BOULEVARD  
 SIGNING PLAN**

SCALE: 1" = 50' SHEET NO. 2 OF 2 SHEETS

F.A.P. RTE.	SECTION	COUNTY	TOTAL SHEETS	SHEET NO.
334	09-00057-00-CH	COOK	103	51
<b>CONTRACT NO. 63523</b>				
FED. ROAD DIST. NO. 1   ILLINOIS FED. AID PROJECT M-90036601				