


NOTES FOR TRAFFIC SIGNALS

1. THE WIRELESS INTERCONNECT SYSTEM BETWEEN PRATT BLVD. AND GREENLEAF AV. SHALL BE RELOCATED TO THE PERMANENT TRAFFIC SIGNAL INSTALLATION, AND SHALL REMAIN IN OPERATION AFTER THE COMPLETION OF THE TRAFFIC SIGNAL WORK FOR THIS CONTRACT. THIS WORK SHALL BE PAID FOR AS "WIRELESS INTERCONNECT, COMPLETE."



DATE	BY
DATE	BY
DATE	BY
DATE	BY

DATE	BY
DATE	BY
DATE	BY
DATE	BY

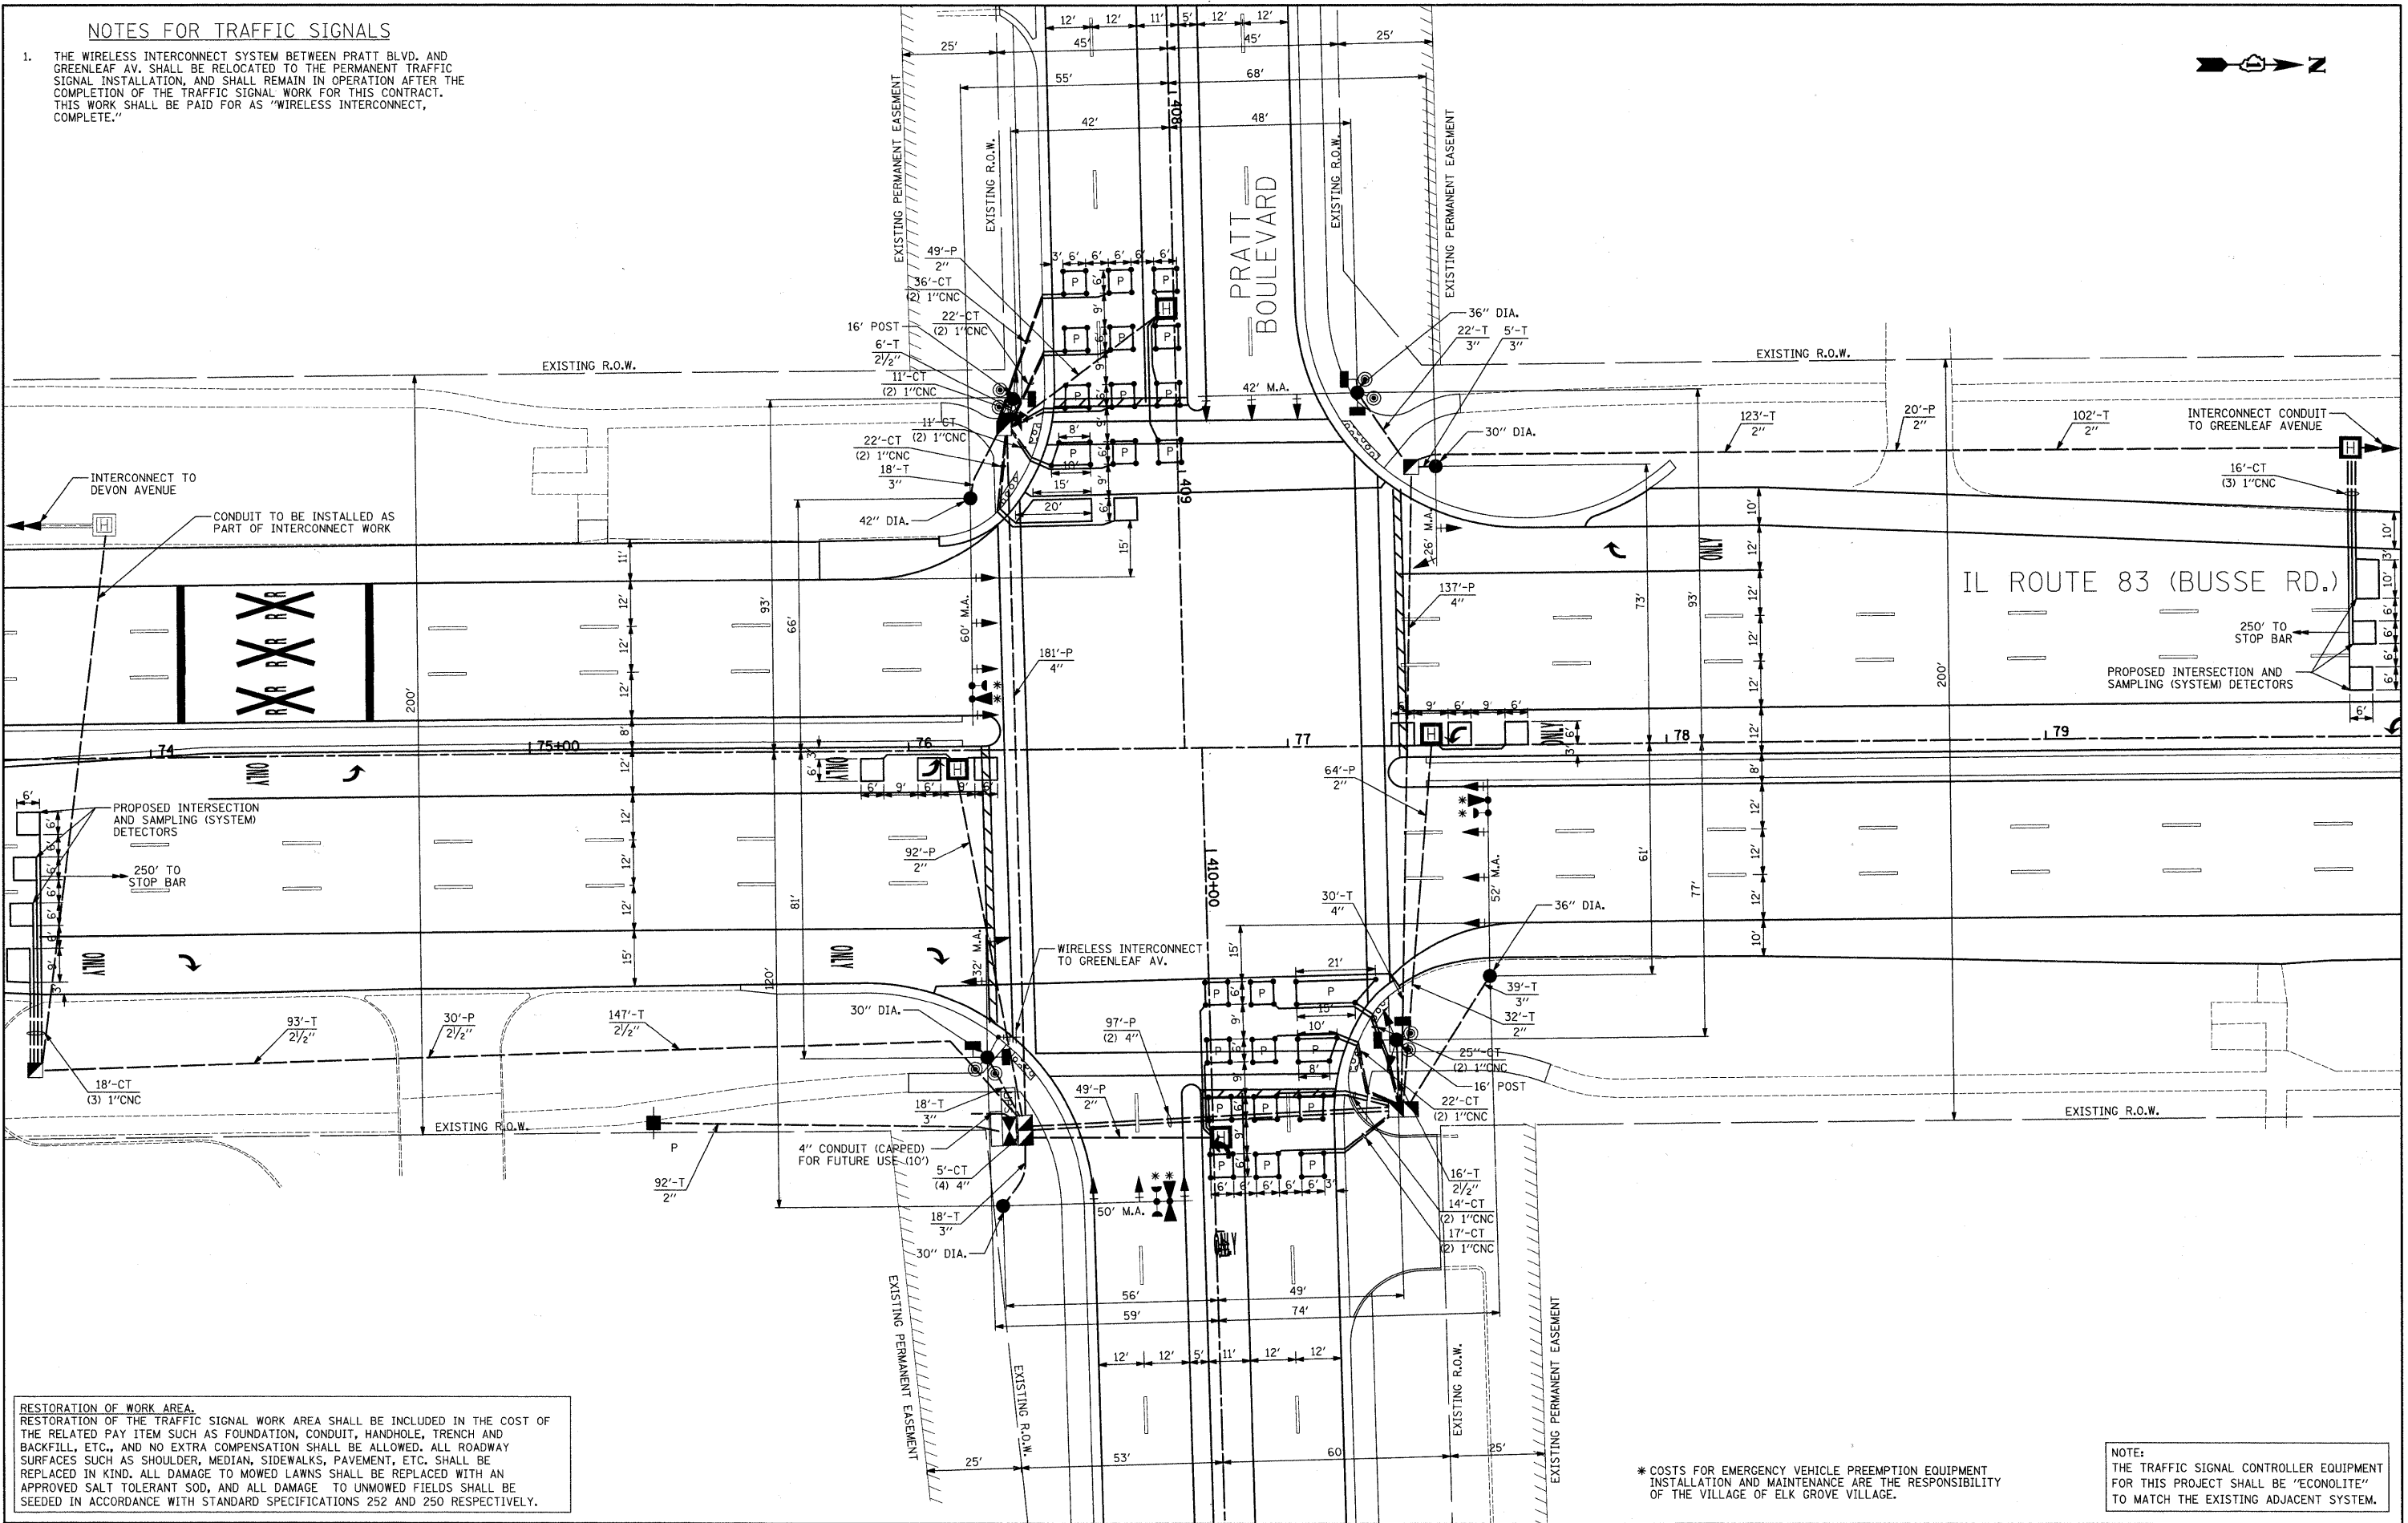

RESTORATION OF WORK AREA.
 RESTORATION OF THE TRAFFIC SIGNAL WORK AREA SHALL BE INCLUDED IN THE COST OF THE RELATED PAY ITEM SUCH AS FOUNDATION, CONDUIT, HANDHOLE, TRENCH AND BACKFILL, ETC., AND NO EXTRA COMPENSATION SHALL BE ALLOWED. ALL ROADWAY SURFACES SUCH AS SHOULDER, MEDIAN, SIDEWALKS, PAVEMENT, ETC. SHALL BE REPLACED IN KIND. ALL DAMAGE TO MOWED LAWNS SHALL BE REPLACED WITH AN APPROVED SALT TOLERANT SOD, AND ALL DAMAGE TO UNMOWED FIELDS SHALL BE SEED IN ACCORDANCE WITH STANDARD SPECIFICATIONS 252 AND 250 RESPECTIVELY.

* COSTS FOR EMERGENCY VEHICLE PREEMPTION EQUIPMENT INSTALLATION AND MAINTENANCE ARE THE RESPONSIBILITY OF THE VILLAGE OF ELK GROVE VILLAGE.

NOTE:
 THE TRAFFIC SIGNAL CONTROLLER EQUIPMENT FOR THIS PROJECT SHALL BE "ECONOLITE" TO MATCH THE EXISTING ADJACENT SYSTEM.

FILE NAME =
 ...\\03.Signal Plan.dgn

USER NAME = jct
 DESIGNED - BRD
 DRAWN - JRT
 CHECKED - JJE
 DATE - 10-22-10

REVISED -
 REVISED -
 REVISED -
 REVISED -

**STATE OF ILLINOIS
 DEPARTMENT OF TRANSPORTATION**

**TRAFFIC SIGNAL MODERNIZATION PLAN
 IL ROUTE 83 (BUSSE RD.) AND PRATT BOULEVARD**

F.A.P. RTE.	SECTION	COUNTY	TOTAL SHEETS	SHEET NO.
334	09-00057-00-CH	COOK	103	54
CONTRACT NO. 63523				
FED. ROAD DIST. NO. 1 ILLINOIS FED. AID PROJECT M-9003/6601				

SCALE: 1"=20' SHEET NO. 1 OF 1 SHEETS