


DATE	
BY	
SURVEY	
PLOTTED	
TEMPLATE	
AREAS CHECKED	
FINAL SURVEY NOTE BOOK NO.	

DATE	
BY	
SURVEY	
PLOTTED	
TEMPLATE	
AREAS CHECKED	
ORIGINAL SURVEY NOTE BOOK NO.	

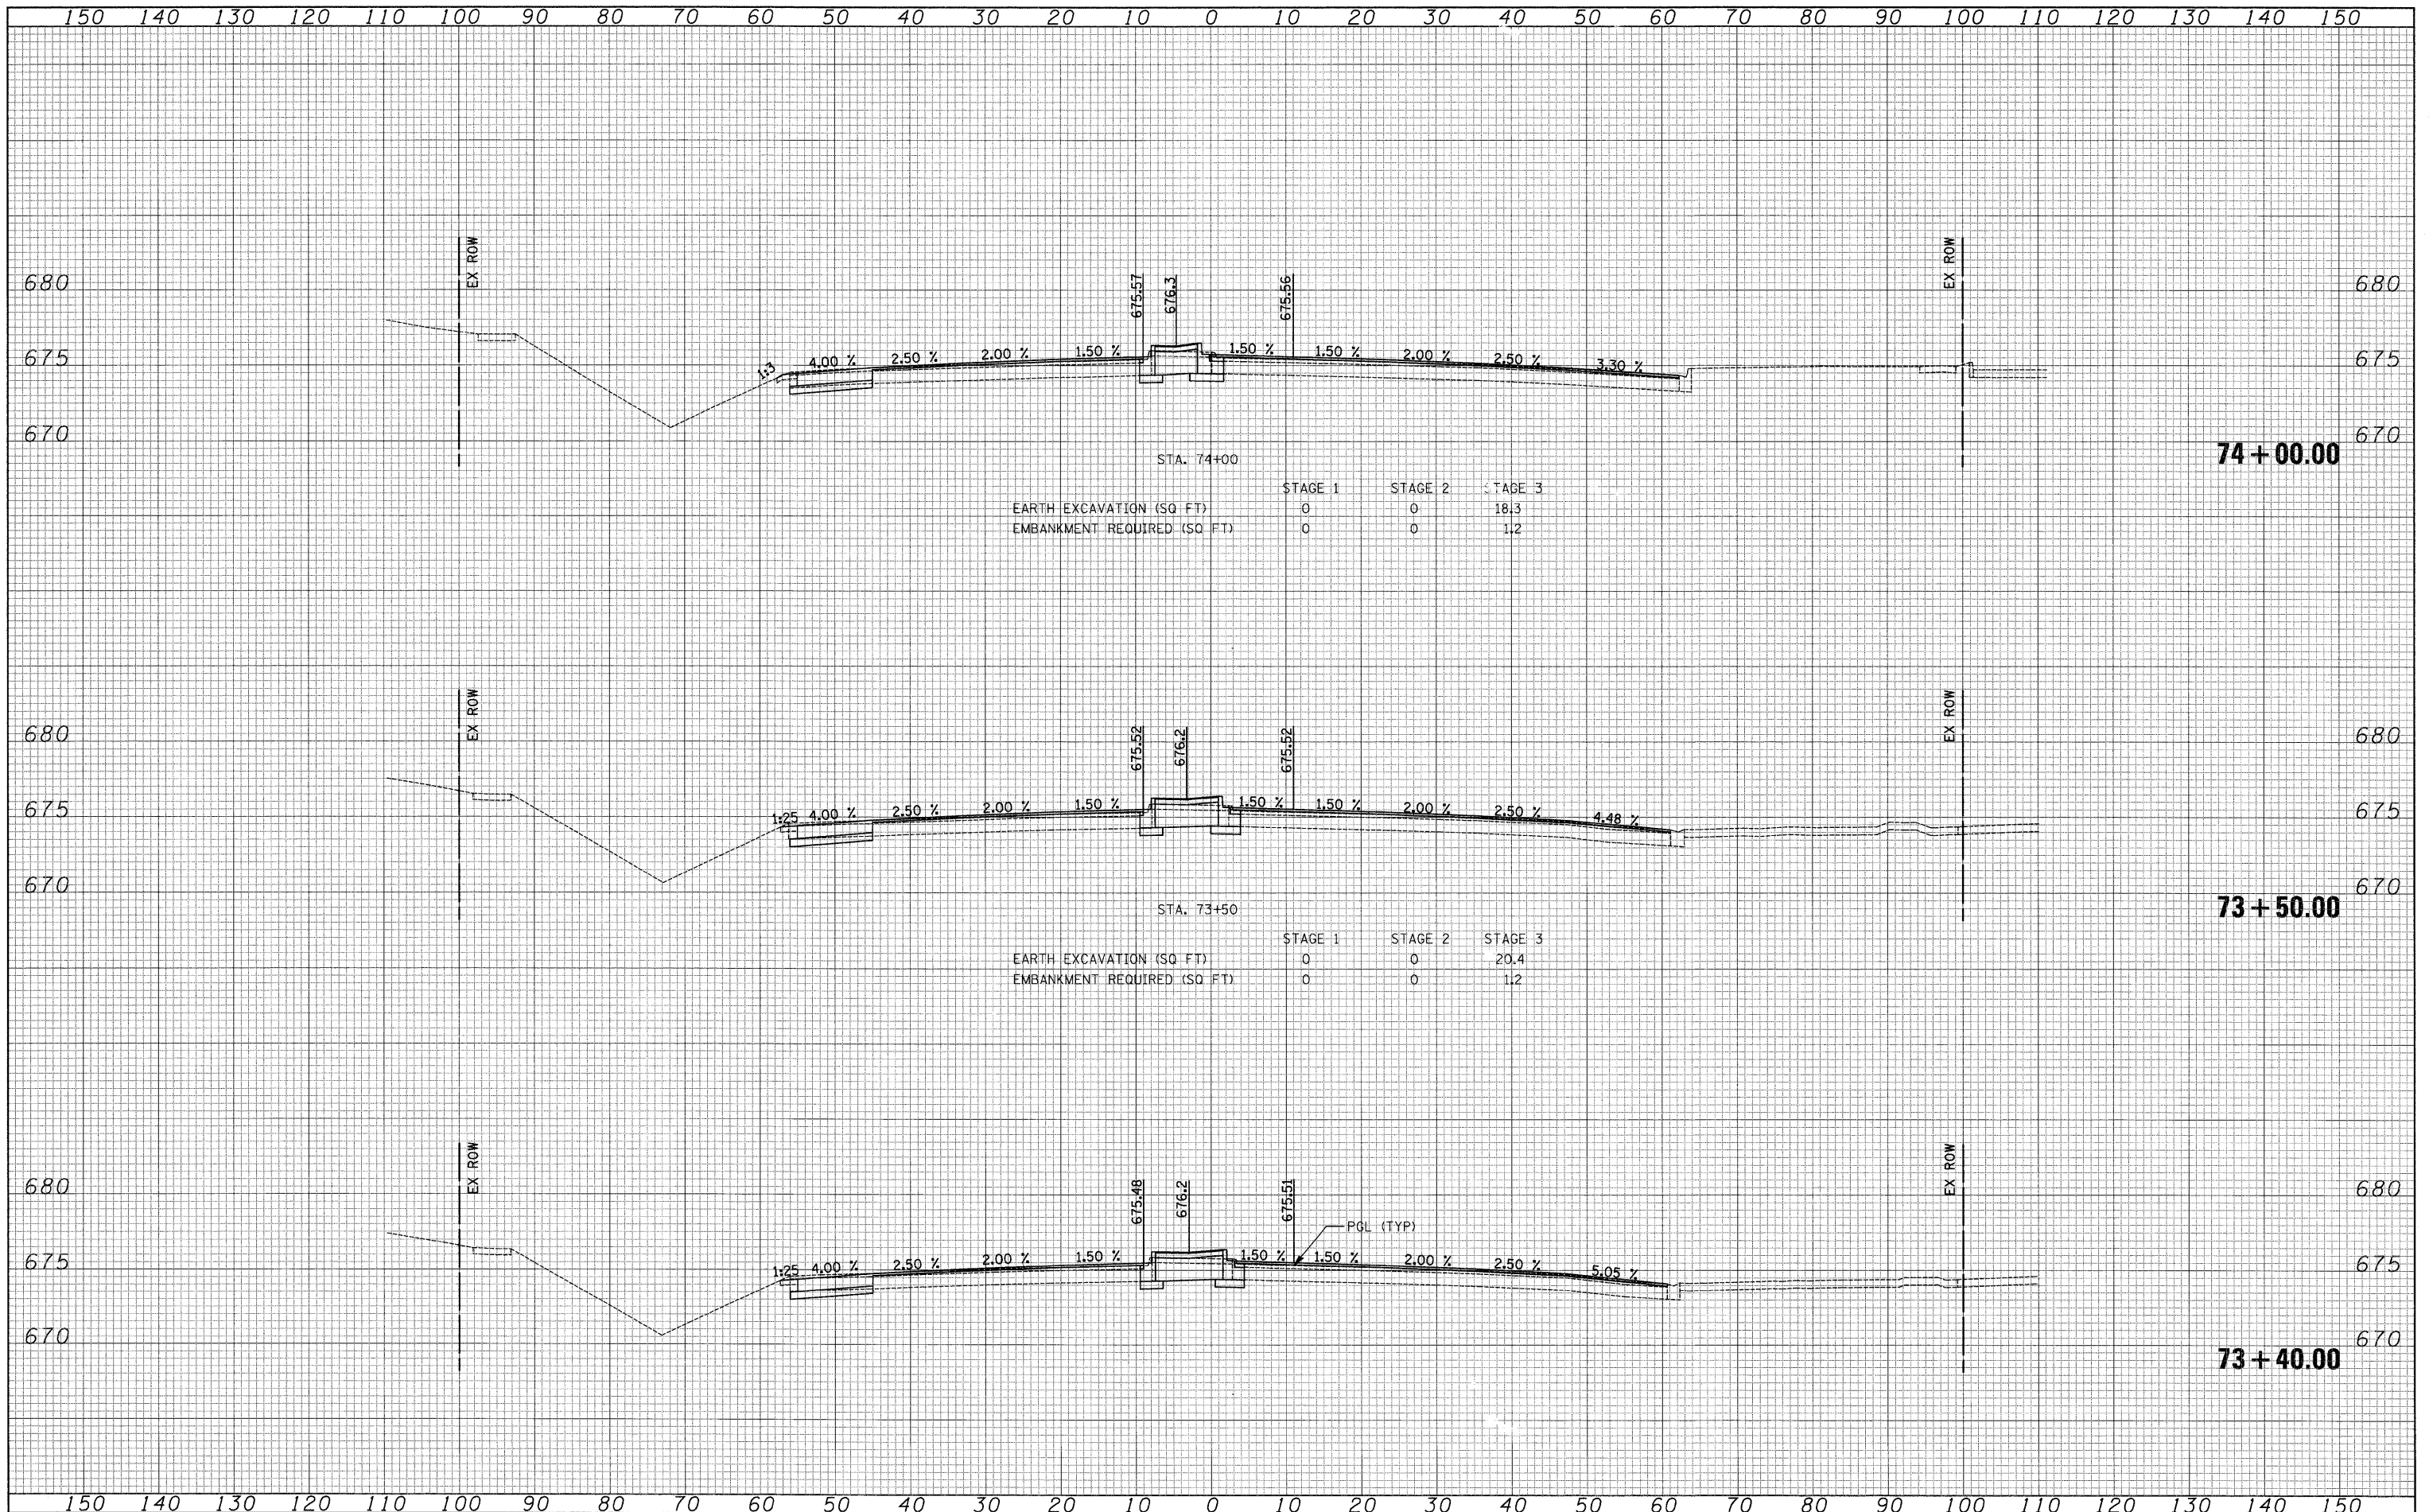

FILE NAME = ...\\cad\sheet\2363_xsec.busse.dgn

USER NAME = djc
 PLOT SCALE = 10.0000' / IN.
 PLOT DATE = 10/22/2010

DESIGNED - BLG
 DRAWN - BLG
 CHECKED - DJK
 DATE - 10-22-10

REVISED -
 REVISED -
 REVISED -
 REVISED -

**STATE OF ILLINOIS
 DEPARTMENT OF TRANSPORTATION**

**BUSSE ROAD
 CROSS SECTIONS**

SCALE: $\frac{H}{V} = \frac{1''}{10'}$
 $\frac{H}{V} = \frac{1''}{5'}$ SHEET NO. 2 OF 9 SHEETS STA. 73+40.00 TO STA. 74+00.00

F.A.P. RTE. 344	SECTION 09-00057-00-CH	COUNTY COOK	TOTAL SHEETS 103	SHEET NO. 82
CONTRACT NO. 63523				
FED. ROAD DIST. NO. 1 ILLINOIS FED. AID PROJECT M-90036601				