


150 140 130 120 110 100 90 80 70 60 50 40 30 20 10 0 10 20 30 40 50 60 70 80 90 100 110 120 130 140 150

DATE	BY	DESIGNED	PLOTTED	AREAS CHECKED
NO.	NO.	NO.	NO.	NO.

DATE	BY	DESIGNED	PLOTTED	AREAS CHECKED
NO.	NO.	NO.	NO.	NO.

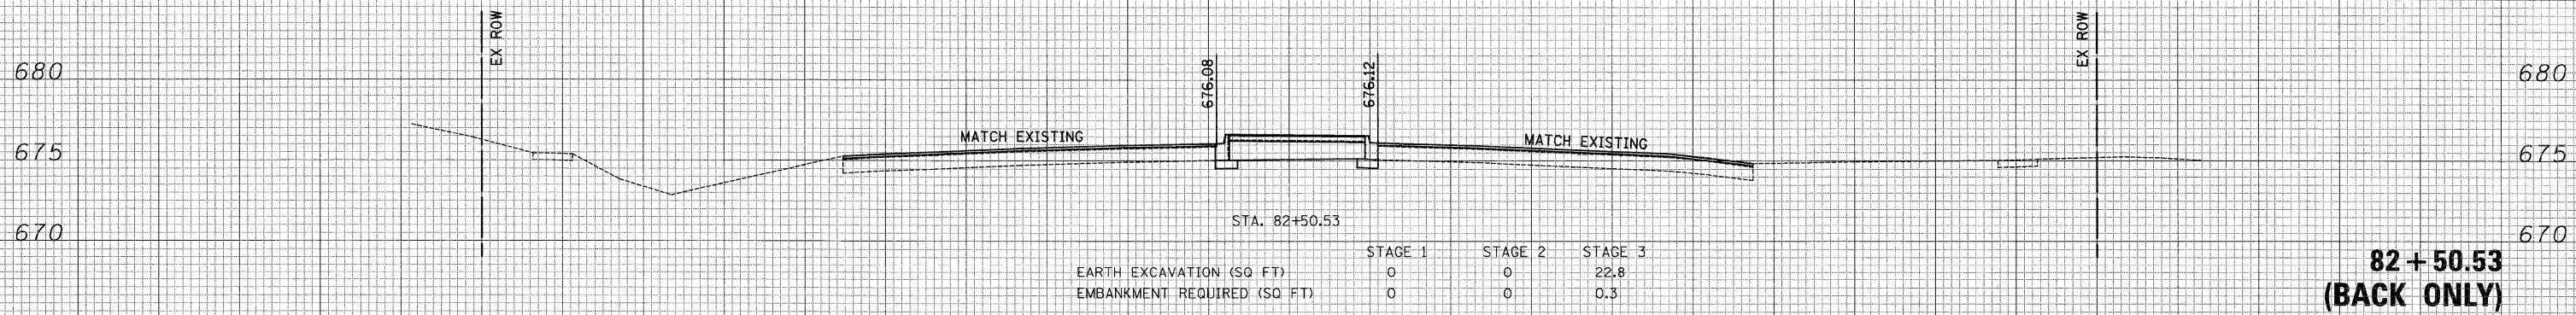

**82 + 50.53
(BACK ONLY)**

150 140 130 120 110 100 90 80 70 60 50 40 30 20 10 0 10 20 30 40 50 60 70 80 90 100 110 120 130 140 150

FILE NAME = ...\\ced\sheet\2363_xsec.busse.dgn

USER NAME = djc
 PLOT SCALE = 10,0000' / IN.
 PLOT DATE = 10/22/2010

DESIGNED - BLG
 DRAWN - BLG
 CHECKED - DJK
 DATE - 10-22-10

REVISED -
 REVISED -
 REVISED -
 REVISED -

**STATE OF ILLINOIS
 DEPARTMENT OF TRANSPORTATION**

**BUSSE ROAD
 CROSS SECTIONS**

SCALE: H_v 1"=10'
 V_v 1"=5'
 SHEET NO. 9 OF 9 SHEETS STA. 82+50.53 TO STA. 82+50.53

F.A.P. RTE.	SECTION	COUNTY	TOTAL SHEETS	SHEET NO.
344	09-00057-00-CH	COOK	103	89
CONTRACT NO. 63523				
FED. ROAD DIST. NO. 1 ILLINOIS FED. AID PROJECT M-9003660				