


DATE \_\_\_\_\_  
 BY \_\_\_\_\_  
 SURVEY NO. \_\_\_\_\_  
 CHECKED \_\_\_\_\_  
 DATE \_\_\_\_\_  
 BY \_\_\_\_\_  
 SURVEY NO. \_\_\_\_\_  
 CHECKED \_\_\_\_\_

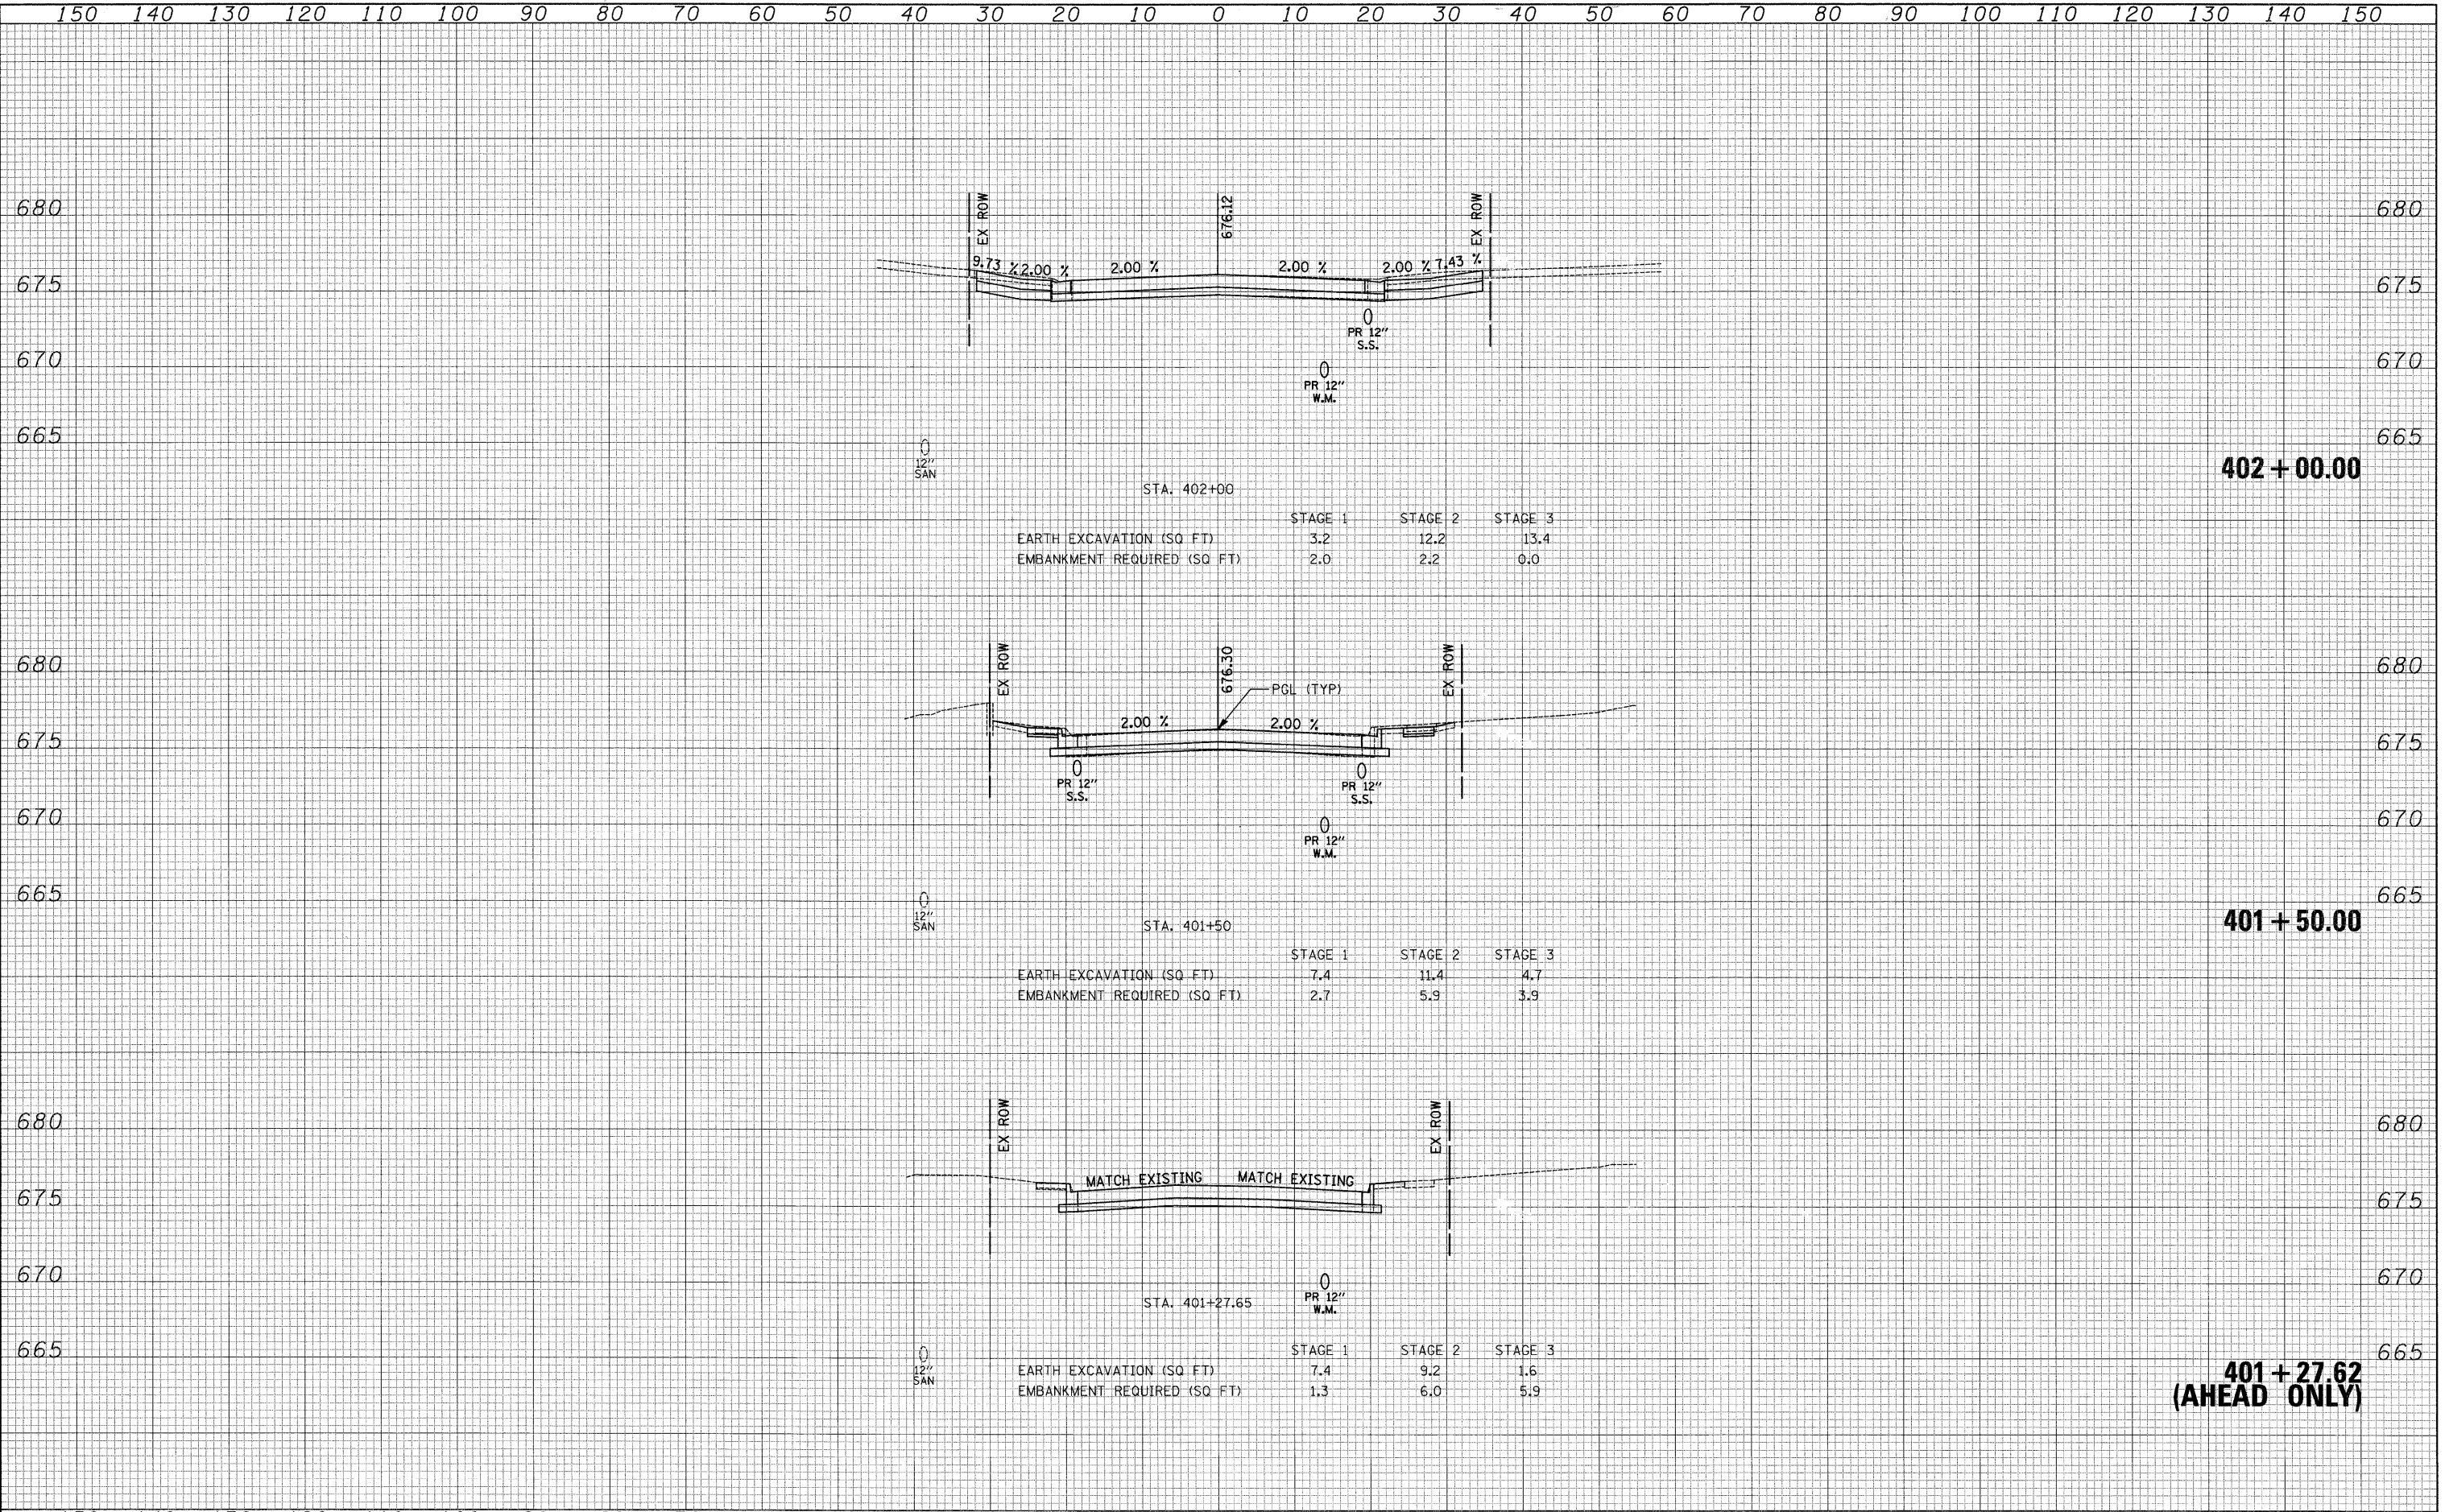

STA. 402+00

	STAGE 1	STAGE 2	STAGE 3
EARTH EXCAVATION (SQ FT)	3.2	12.2	13.4
EMBANKMENT REQUIRED (SQ FT)	2.0	2.2	0.0

STA. 401+50

	STAGE 1	STAGE 2	STAGE 3
EARTH EXCAVATION (SQ FT)	7.4	11.4	4.7
EMBANKMENT REQUIRED (SQ FT)	2.7	5.9	3.9

STA. 401+27.62

	STAGE 1	STAGE 2	STAGE 3
EARTH EXCAVATION (SQ FT)	7.4	9.2	1.6
EMBANKMENT REQUIRED (SQ FT)	1.3	6.0	5.9

**402 + 00.00**

**401 + 50.00**

**401 + 27.62  
(AHEAD ONLY)**