


DATE: \_\_\_\_\_  
 BY: \_\_\_\_\_  
 SURVEYED \_\_\_\_\_  
 PLOTTED \_\_\_\_\_  
 TEMPLATE \_\_\_\_\_  
 NOTE BOOK \_\_\_\_\_  
 AREAS CHECKED \_\_\_\_\_  
 NO. \_\_\_\_\_

DATE: \_\_\_\_\_  
 BY: \_\_\_\_\_  
 SURVEYED \_\_\_\_\_  
 PLOTTED \_\_\_\_\_  
 TEMPLATE \_\_\_\_\_  
 NOTE BOOK \_\_\_\_\_  
 AREAS CHECKED \_\_\_\_\_  
 NO. \_\_\_\_\_

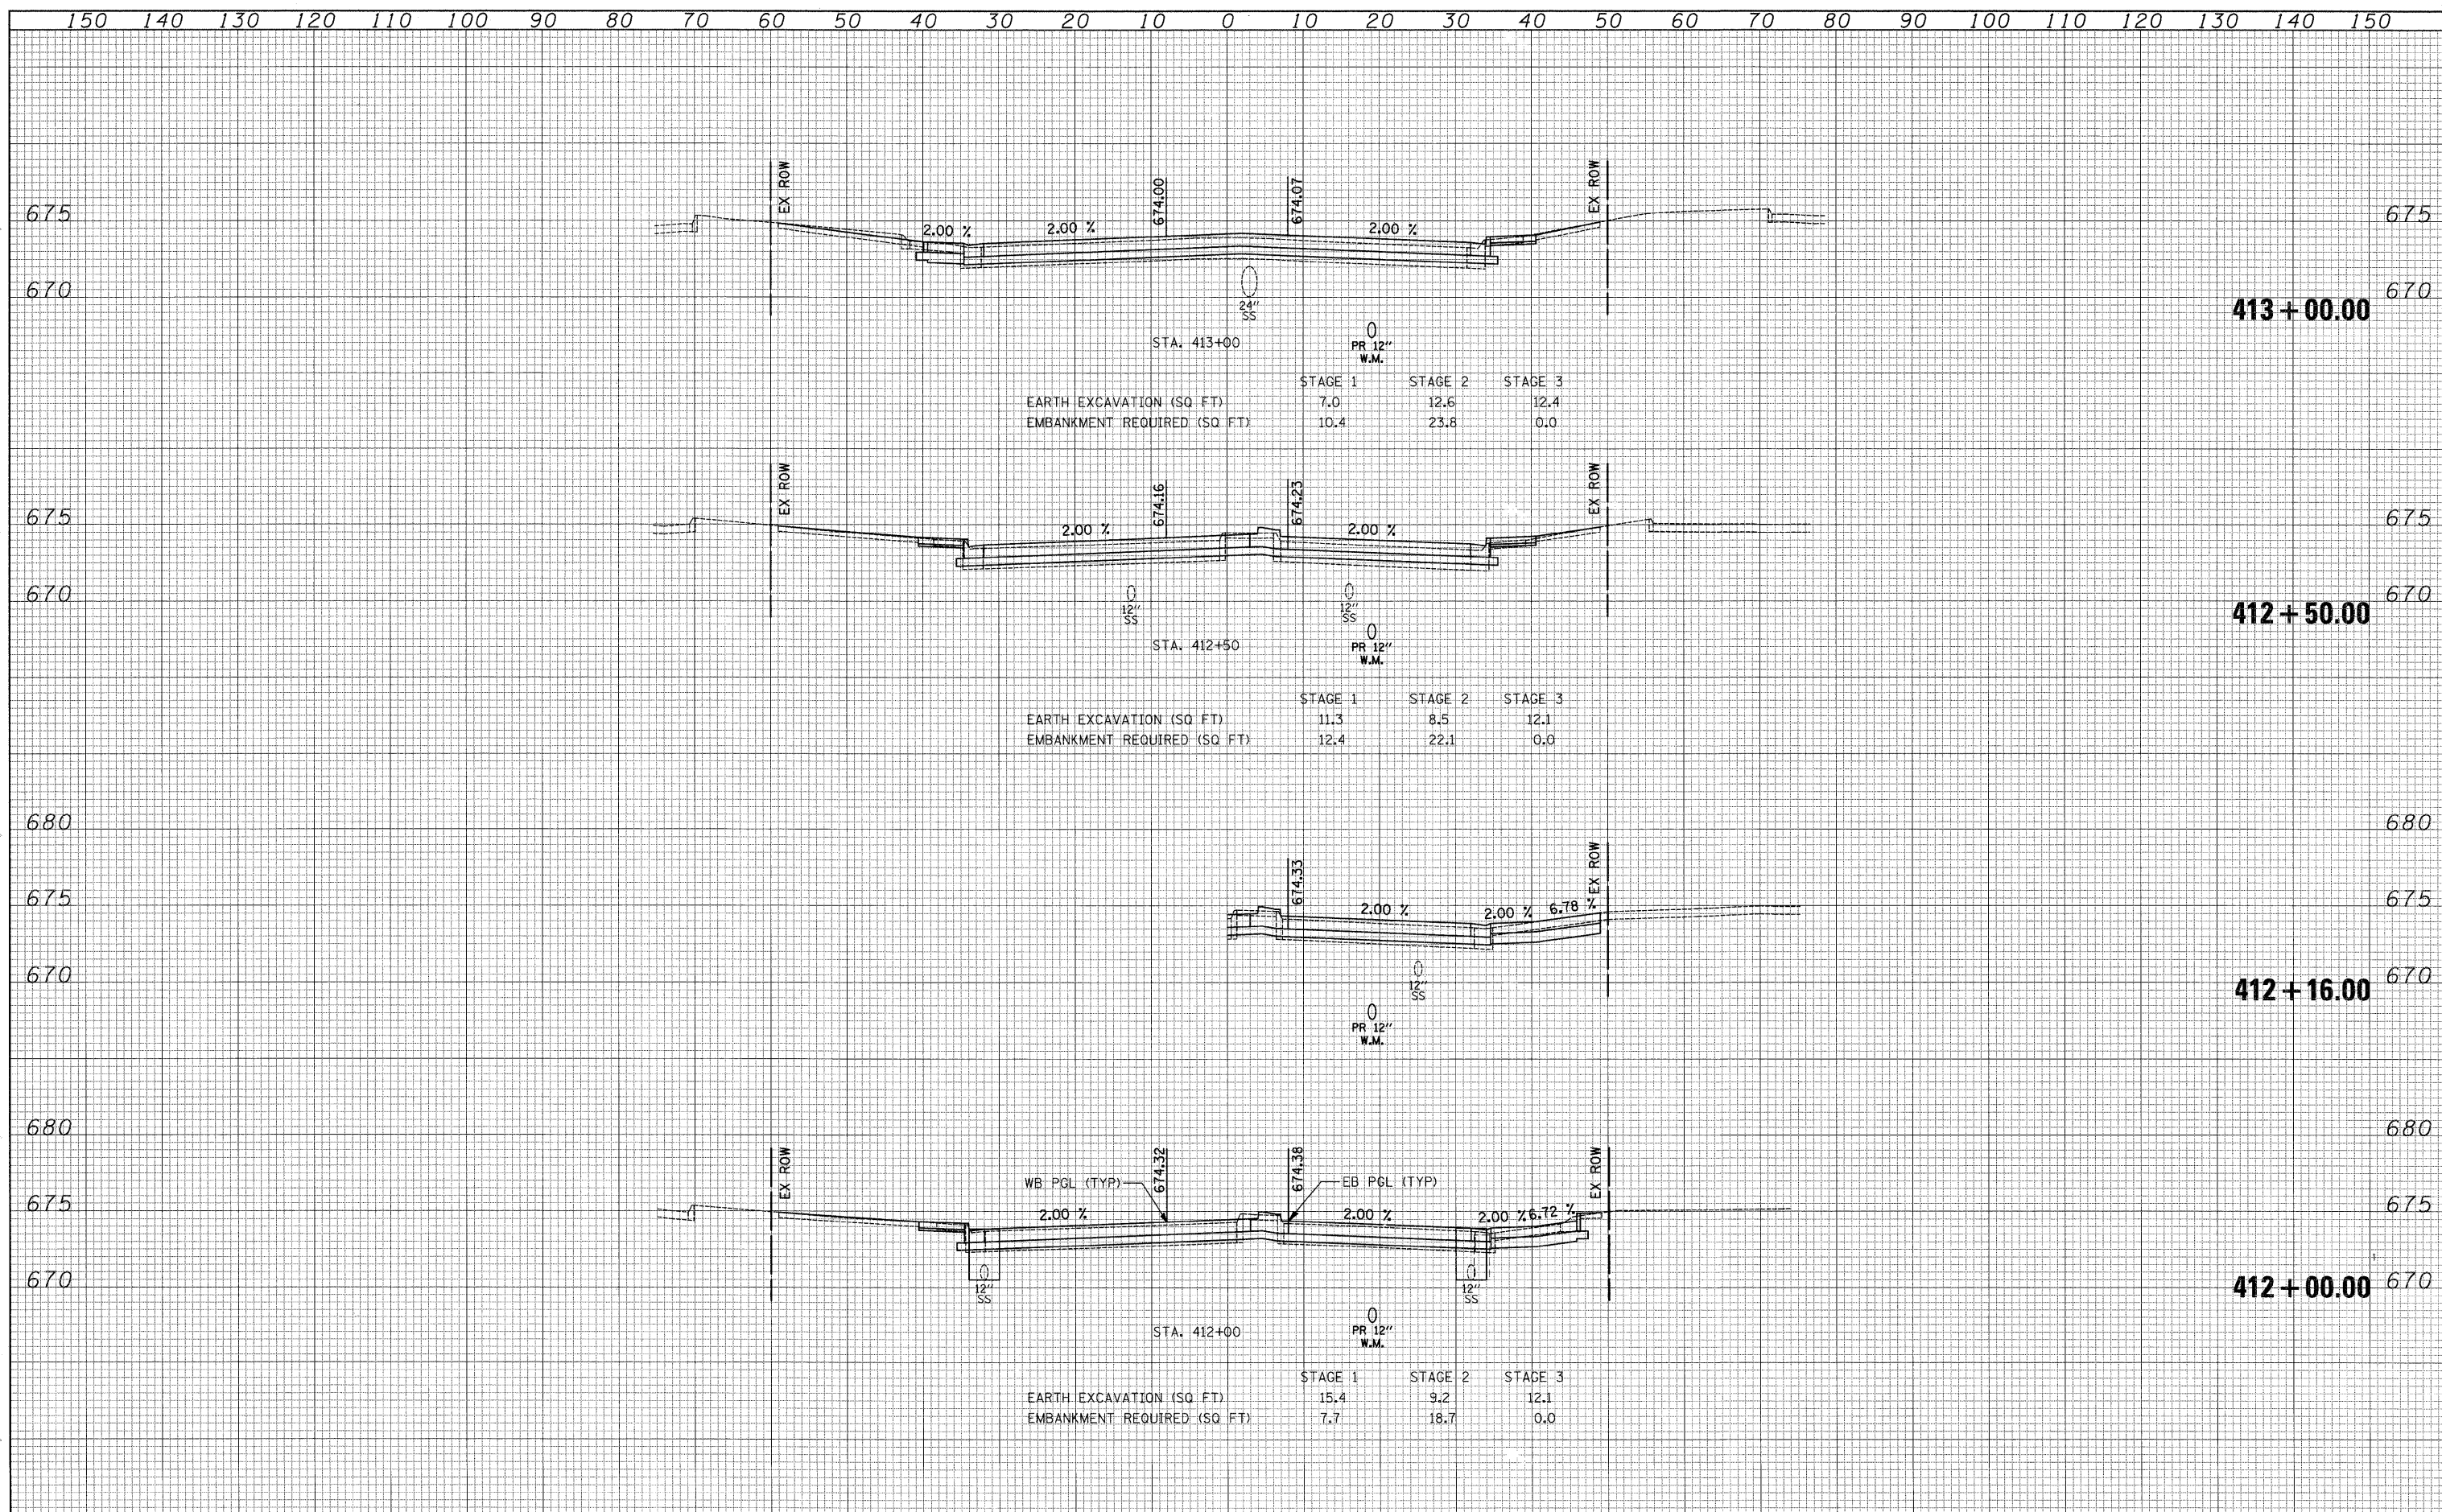

FILE NAME = ...:\oad\sheet\2363.xsec-pratt.dgn	USER NAME = djk	DESIGNED - BLG	REVISED -	<b>STATE OF ILLINOIS DEPARTMENT OF TRANSPORTATION</b>	<b>PRATT BOULEVARD CROSS SECTIONS</b>	F.A.P. RTE. = 344	SECTION = 09-00057-00-CH	COUNTY = COOK	TOTAL SHEETS = 103	SHEET NO. = 100		
PLOT SCALE = 10.0000' / IN.	CHECKED - DJK	DRAWN - BLG	REVISED -			SCALE: H <sub>v</sub> 1"=10' V <sub>v</sub> 1"=5'	SHEET NO. 11 OF 14 SHEETS	STA. 412+00.00 TO STA. 413+00.00	CONTRACT NO. 63523			
PLOT DATE = 10/22/2010	DATE = 10-22-10	CHECKED -	REVISED -			FED. ROAD DIST. NO. 1   ILLINOIS   FED. AID PROJECT M-90031660						
		DATE =	REVISED -									