


SURVEYED: _____
 ALIGNED: _____
 CHECKED: _____
 DATE: _____
 BY: _____
 PLAN: _____
 NOTE BOOK: _____
 NO.: _____
CHRISTOPHER B. BURKE ENGINEERING LTD.
 3575 West Higgins Road, Suite 600
 Bensenville, Illinois 60018
 (815) 823-0500
 PROFILE: _____
 SURVEYED: _____
 GRADES CHECKED: _____
 B.M. NOTED: _____
 DATE: _____
 BY: _____
 NOTE BOOK: _____
 NO.: _____
 STRUCTURE NOTATION: CHFD

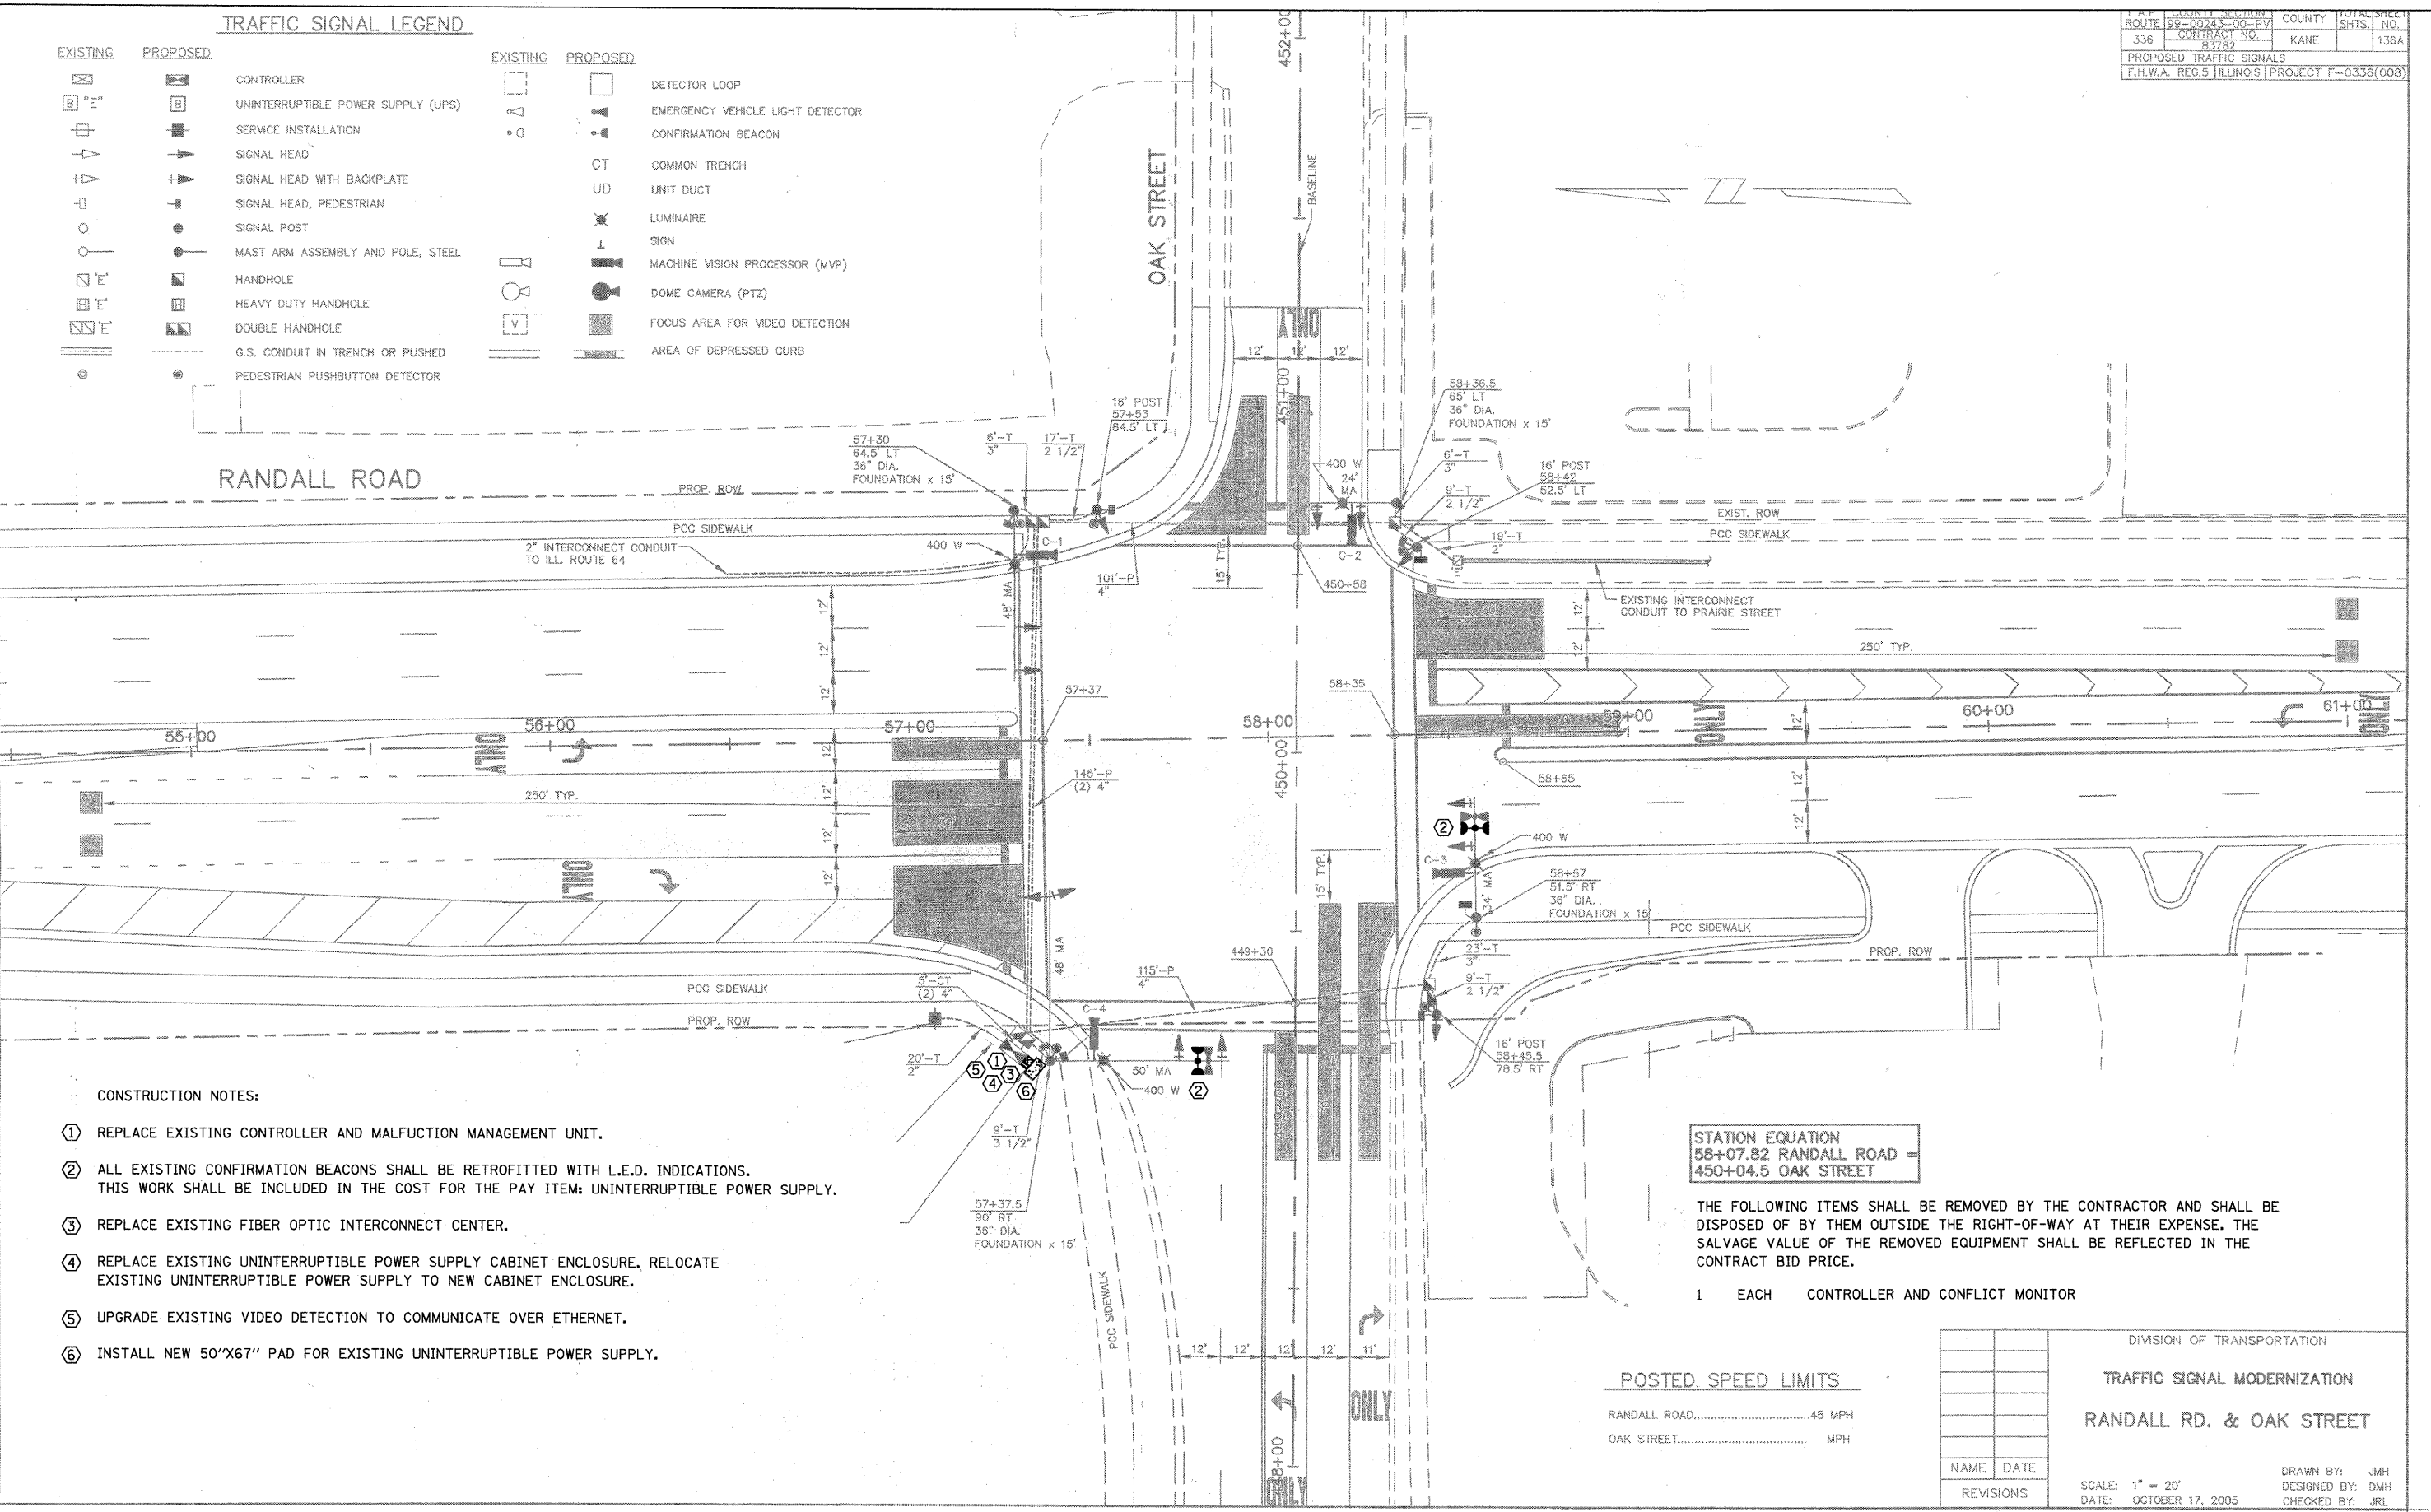

- CONSTRUCTION NOTES:**
- ① REPLACE EXISTING CONTROLLER AND MALFUCTION MANAGEMENT UNIT.
 - ② ALL EXISTING CONFIRMATION BEACONS SHALL BE RETROFITTED WITH L.E.D. INDICATIONS. THIS WORK SHALL BE INCLUDED IN THE COST FOR THE PAY ITEM: UNINTERRUPTIBLE POWER SUPPLY.
 - ③ REPLACE EXISTING FIBER OPTIC INTERCONNECT CENTER.
 - ④ REPLACE EXISTING UNINTERRUPTIBLE POWER SUPPLY CABINET ENCLOSURE. RELOCATE EXISTING UNINTERRUPTIBLE POWER SUPPLY TO NEW CABINET ENCLOSURE.
 - ⑤ UPGRADE EXISTING VIDEO DETECTION TO COMMUNICATE OVER ETHERNET.
 - ⑥ INSTALL NEW 50"X67" PAD FOR EXISTING UNINTERRUPTIBLE POWER SUPPLY.

STATION EQUATION
 58+07.82 RANDALL ROAD =
 450+04.5 OAK STREET

THE FOLLOWING ITEMS SHALL BE REMOVED BY THE CONTRACTOR AND SHALL BE DISPOSED OF BY THEM OUTSIDE THE RIGHT-OF-WAY AT THEIR EXPENSE. THE SALVAGE VALUE OF THE REMOVED EQUIPMENT SHALL BE REFLECTED IN THE CONTRACT BID PRICE.

- 1 EACH CONTROLLER AND CONFLICT MONITOR

POSTED SPEED LIMITS

RANDALL ROAD.....45 MPH
 OAK STREET..... MPH

DIVISION OF TRANSPORTATION	
TRAFFIC SIGNAL MODERNIZATION	
RANDALL RD. & OAK STREET	
NAME	DATE
REVISIONS	
DRAWN BY: JMH	
DESIGNED BY: DMH	
CHECKED BY: JRL	
SCALE: 1" = 20'	
DATE: OCTOBER 17, 2005	
ZYLSTRA ADDENDUM	