


PROFILE SURVEYED GRADES CHECKED BY: MJD
 DATE: 11/3/2010
 NOTE BOOK NO.:
 STRUCTURE NOTATIONS: CHD

PLAN SURVEYED ALIGNMENT CHECKED BY: MJD
 DATE: 11/3/2010
 NOTE BOOK NO.:
 ROAD FILE NAME:


BY:

CHRISTOPHER B. BURKE ENGINEERING LTD.
 9575 West Higgins Road, Suite 600
 Rosemont, Illinois 60018
 (617) 823-9500

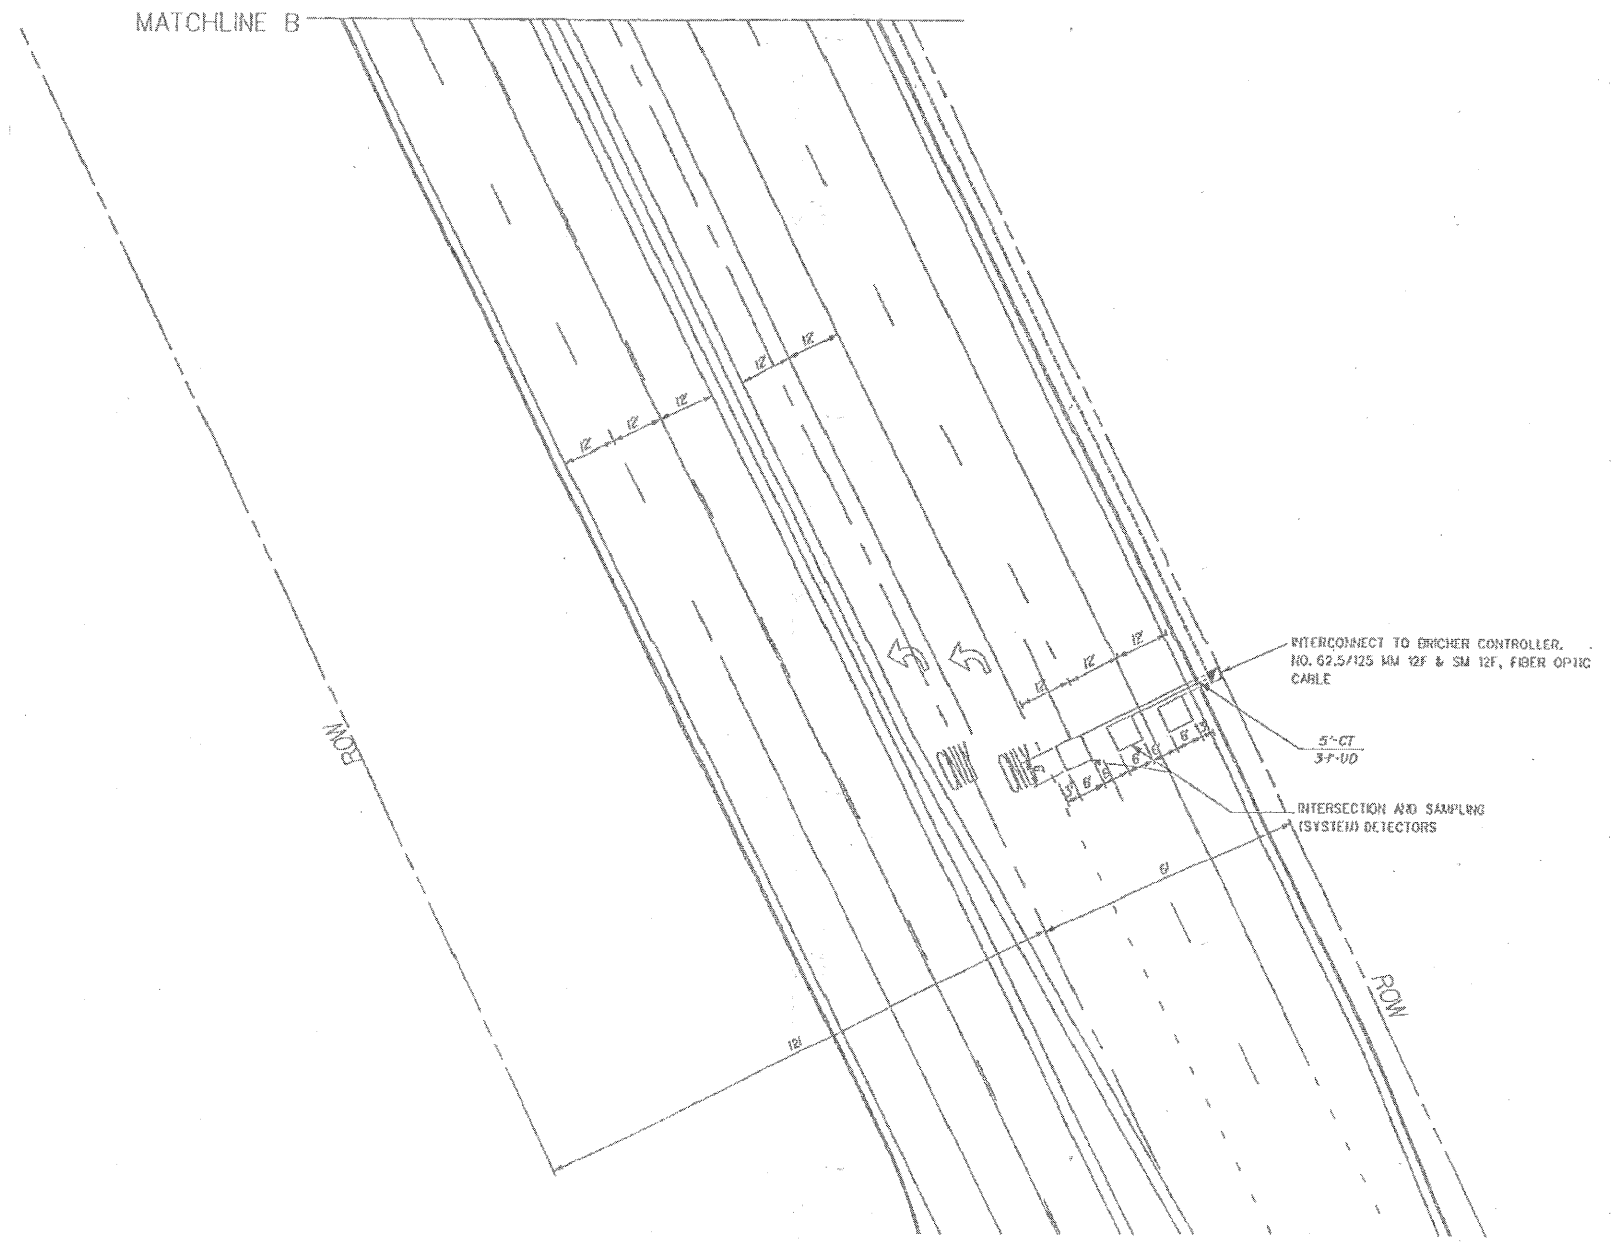

TRAFFIC SIGNAL LEGEND

	PROPOSED	EXISTING		PROPOSED	EXISTING
CONTROLLER	[Symbol]	[Symbol]	G.S. CONDUIT IN TRENCH OR PUSHED	[Symbol]	[Symbol]
SERVICE INSTALLATION	[Symbol]	[Symbol]	PEDESTRIAN PUSHBUTTON DETECTOR	[Symbol]	[Symbol]
SIGNAL HEAD	[Symbol]	[Symbol]	DETECTOR LOOP	[Symbol]	[Symbol]
SIGNAL HEAD WITH BACKPLATE	[Symbol]	[Symbol]	CAST IRON JUNCTION BOX	[Symbol]	[Symbol]
SIGNAL HEAD, PEDESTRIAN	[Symbol]	[Symbol]	EMERGENCY VEHICLE SYSTEM DETECTOR	[Symbol]	[Symbol]
SIGNAL POST	[Symbol]	[Symbol]	CONFIRMATION BEACON	[Symbol]	[Symbol]
HASTY ARM ASSEMBLY AND POLE, STEEL	[Symbol]	[Symbol]	SIGNAL HEAD OPTICALLY PROGRAMMED	[Symbol]	[Symbol]
HASTY ARM ASSEMBLY AND POLE, ALUMINUM	[Symbol]	[Symbol]	CONDUIT SPLICE	[Symbol]	[Symbol]
COMMON TRENCH	[Symbol]	[Symbol]	WOOD POLE	[Symbol]	[Symbol]
UTILITY DUCT	[Symbol]	[Symbol]	RACEWAY FOR MAGNETIC DETECTOR, TYPE I OR TYPE II	[Symbol]	[Symbol]
HANDHOLE	[Symbol]	[Symbol]	VEHICLE DETECTOR, NON COMPENSATED	[Symbol]	[Symbol]
HEAVY DUTY HANDHOLE	[Symbol]	[Symbol]	MAGNETIC TYPE	[Symbol]	[Symbol]
DOUBLE HANDHOLE	[Symbol]	[Symbol]	RAILROAD CONTROL CABINET	[Symbol]	[Symbol]
TRANSFORMER PAD	[Symbol]	[Symbol]	STREET LIGHT	[Symbol]	[Symbol]
METER HOUSE	[Symbol]	[Symbol]			

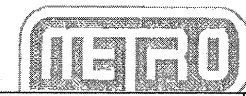

METRO TRANSPORTATION GROUP, INC.
 TRANSPORTATION PLANNING, ENGINEERING AND DESIGN

REVISIONS		
NO.	DATE	DESCRIPTION

GEOMETRIC PLAN AND SIGNAL INSTALLATION PLAN
 Illinois Route 38 @ Randall Road

FILE NAME: ra-sp.dgn	SHEET NO.: 13
DATE: MARCH 6, 2000	

FILE NAME = N:\kane\county\000673\Traffic\018.TSD2_Randall	USER NAME = FPACIONE	DESIGNED - ABR	REVISED -	STATE OF ILLINOIS DEPARTMENT OF TRANSPORTATION	TRAFFIC SIGNAL MODERNIZATION PLAN RANDALL ROAD AND IL ROUTE 38	F.A.P. RTE. 336	SECTION 09-00237-02-TL	COUNTY KANE	TOTAL SHEETS 100	SHEET NO. 16		
	PLOT SCALE = NOT TO SCALE	DRAWN - FCP	REVISED -			SCALE:	SHEET NO. OF SHEETS	STA. --	TO STA. --	CONTRACT NO. 63525		
	PLOT DATE = 11/3/2010	CHECKED - MJT	REVISED -			ILLINOIS FED. AID PROJECT						
		DATE - AUGUST 31, 2010	REVISED -									