

CONSTRUCTION NOTES:





- ① REMOVE EXISTING CONTROLLER AND CABINET. INSTALL NEW CONTROLLER AND TYPE IV CABINET ON EXISTING FOUNDATION.
- ② ALL EXISTING CONFIRMATION BEACONS SHALL BE RETROFITTED WITH L.E.D. INDICATIONS. THIS WORK SHALL BE INCLUDED IN THE COST FOR THE PAY ITEM: UNINTERRUPTIBLE POWER SUPPLY.
- ③ ADD NEW UNINTERRUPTIBLE POWER SUPPLY..
- ④ REMOVE EXISTING SERVICE. INSTALL A NEW GROUND MOUNT SERVICE WITH METER.
- ⑤ INSTALL PTZ CAMERA ON THE COMBINATION MAST ARM AND POLE IN THE NORTHEAST CORNER.

THE FOLLOWING ITEMS SHALL BE REMOVED BY THE CONTRACTOR AND SHALL BE DISPOSED OF BY THEM OUTSIDE THE RIGHT-OF-WAY AT THEIR EXPENSE. THE SALVAGE VALUE OF THE REMOVED EQUIPMENT SHALL BE REFLECTED IN THE CONTRACT BID PRICE.

- 1 EACH CONTROLLER AND CABINET (COMPLETE)
- 1 EACH SERVICE INSTALLATION

NOTE:
FOR COORDINATION OF NEW SERVICE INSTALLATION, THE CONTRACTOR SHALL CONTACT JENIFFER HILKEMAN AT THE CITY OF GENEVA (630) 232-1503.

F.A. RTE.	SECTION	COUNTY	TOTAL SHEETS	SHEET NO.
	06-00353-00-SP	KANE	10	7
FED. ROAD DIST. NO.		ILLINOIS FED. AID PROJECT		
		CONTRACT NO. 6304		

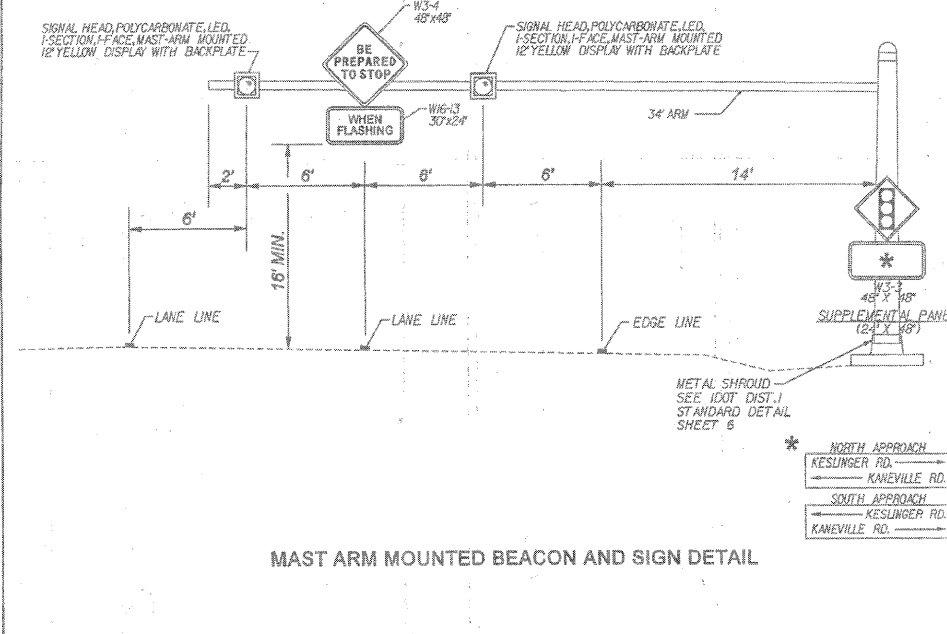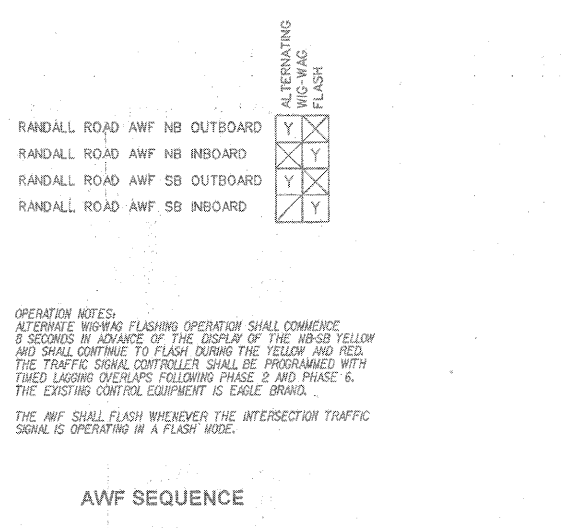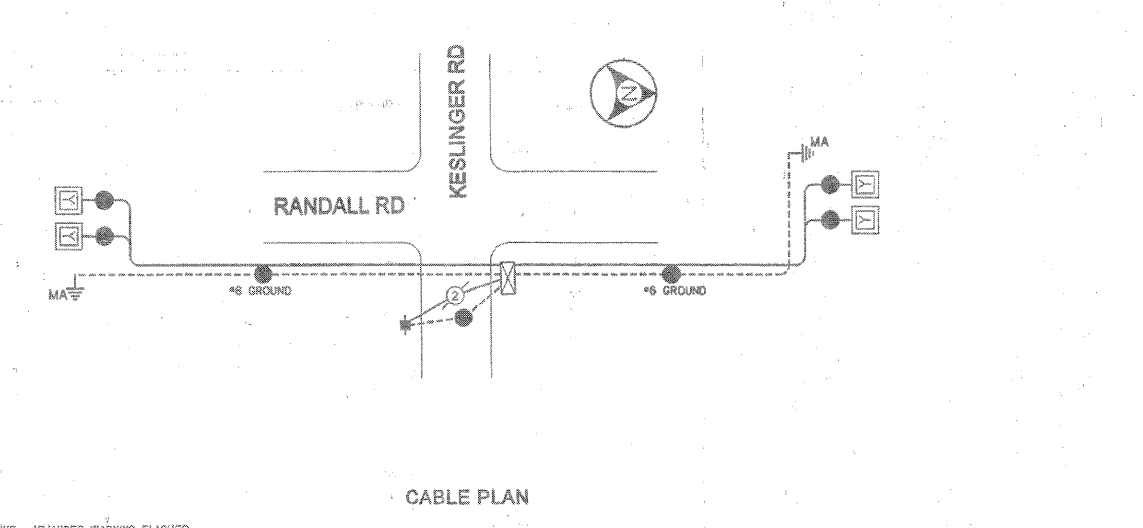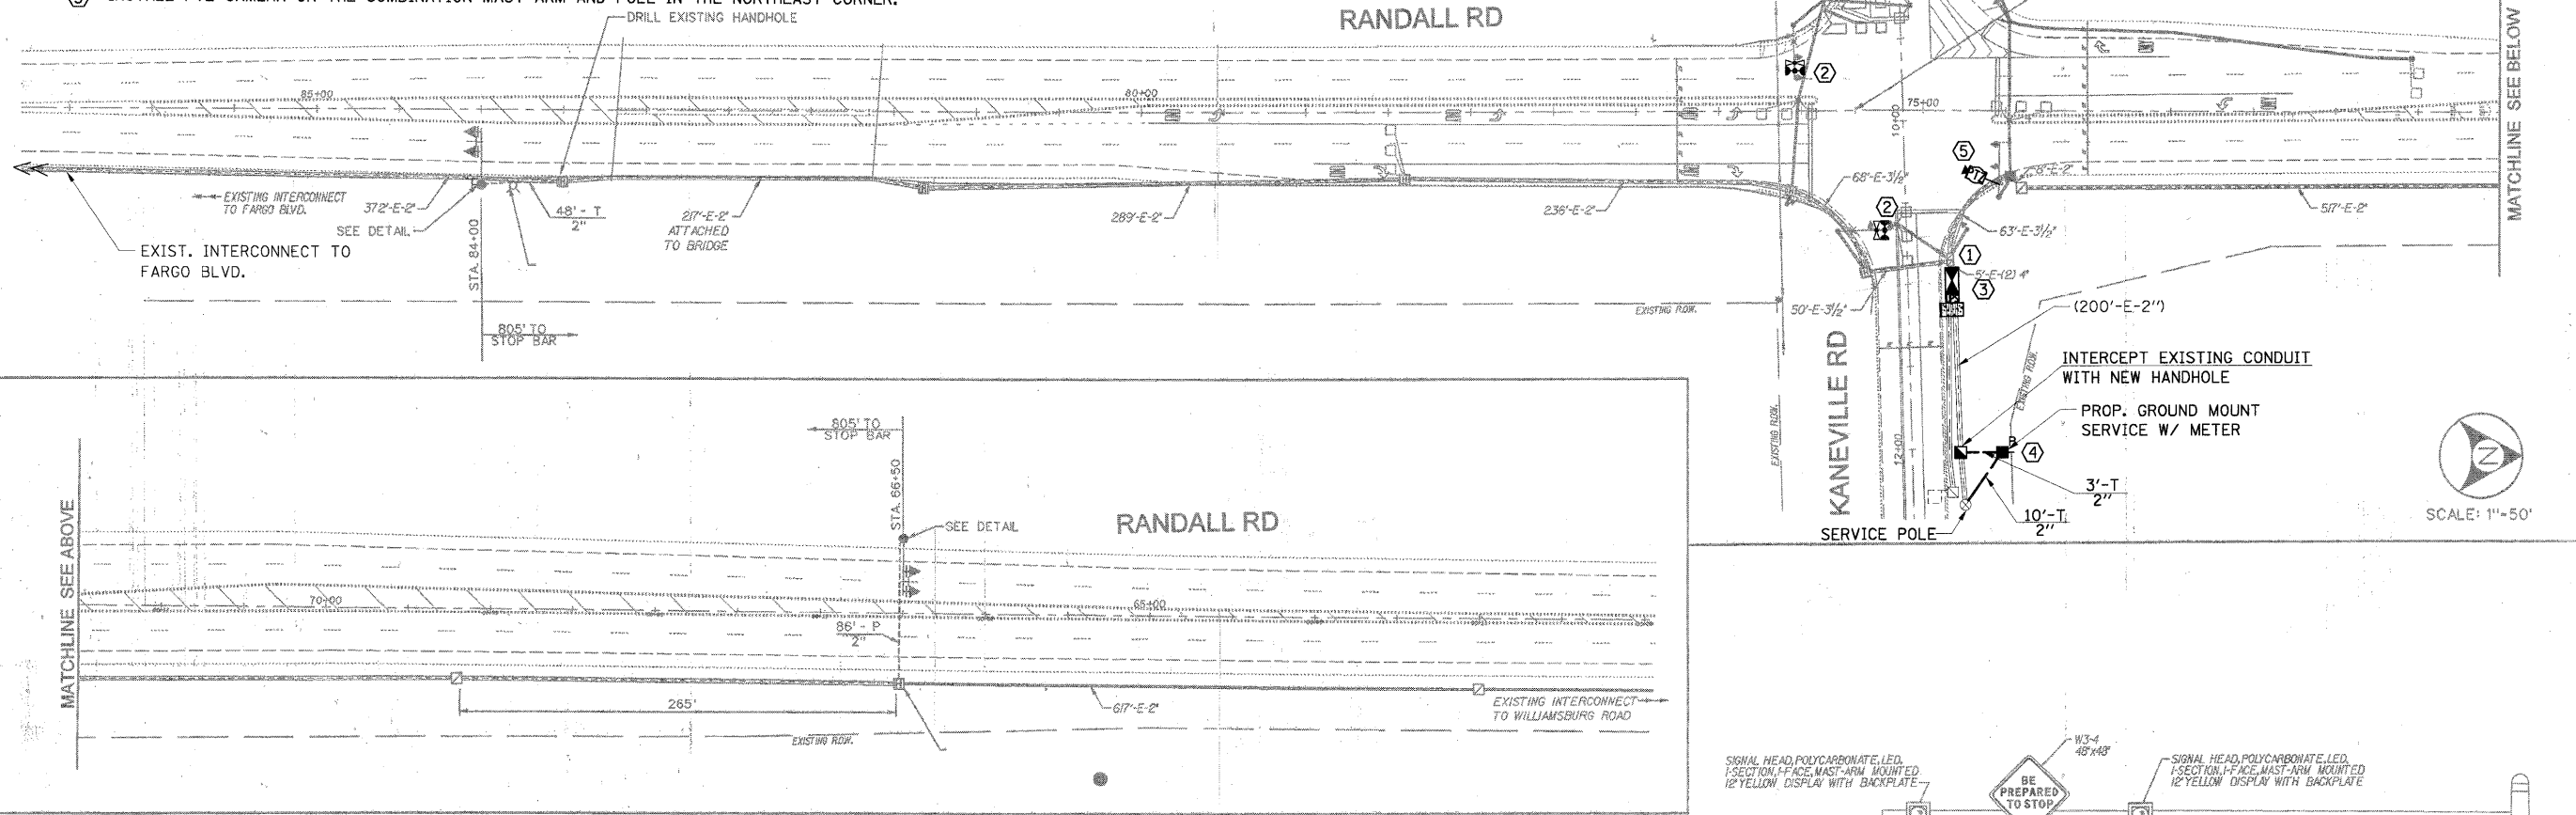

METRO TRANSPORTATION GROUP, INC.
TRAFFIC ENGINEERING
TRANSPORTATION PLANNING/ENGINEERING
SIGNAL SYSTEMS/DESIGN
3100 W. HIGGINS ROAD, STE. 100
HOFFMAN ESTATES, IL 60169-2093
PH: 630.213.1000, FAX: 630.213.3227
www.metrotransportation.com

REVISIONS	
NO.	DESCRIPTION

MAST ARMS WITH BEACONS AND SIGNS PLAN
KANE COUNTY, ILLINOIS

FILE NAME:	02_plan.dgn	SHEET NO.:	7
DATE:	June 26, 2008	OF	7
PROJECT NO.:	H0702.06-100		

PROFILE SURVEYED BY DATE
 GRADES CHECKED BY DATE
 B.M. NOTED BY DATE
 STRUCTURE NOTATIONS CHECKED BY DATE
 PLAN SURVEYED BY DATE
 NOTE BOOK NO.
 PT. OF WAY CHECKED BY DATE
 ROAD FILE NAME

CHRISTOPHER B. BURKE ENGINEERING LTD.
 9575 West Higgins Road, Suite 600
 Rosemont, Illinois 60018
 (817) 825-0500