


F.A.P. R.T.E.	SECTION	CHARTER	DATE
336	L-WRS-1	6.411	
STA. 1230+140	TO STA. 1231+110		
FILE NAME	REVISED	DATE	
		0-91-015-94	

CONSTRUCTION NOTE:


- 1 REMOVE EXISTING CONTROLLER AND CABINET. INSTALL NEW CONTROLLER AND TYPE IV CABINET ON EXISTING FOUNDATION.

TRAFFIC SIGNAL METERING DETAIL
11/9/94 NO SCALE

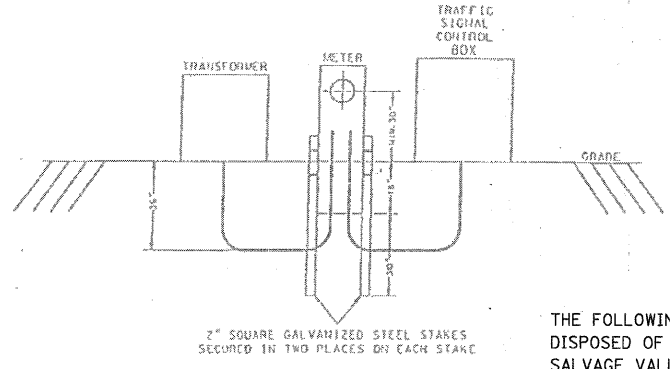

THE FOLLOWING ITEMS SHALL BE REMOVED BY THE CONTRACTOR AND SHALL BE DISPOSED OF BY THEM OUTSIDE THE RIGHT-OF-WAY AT THEIR EXPENSE. THE SALVAGE VALUE OF THE REMOVED EQUIPMENT SHALL BE REFLECTED IN THE CONTRACT BID PRICE.

- 1 EACH CONTROLLER AND CABINET (COMPLETE)

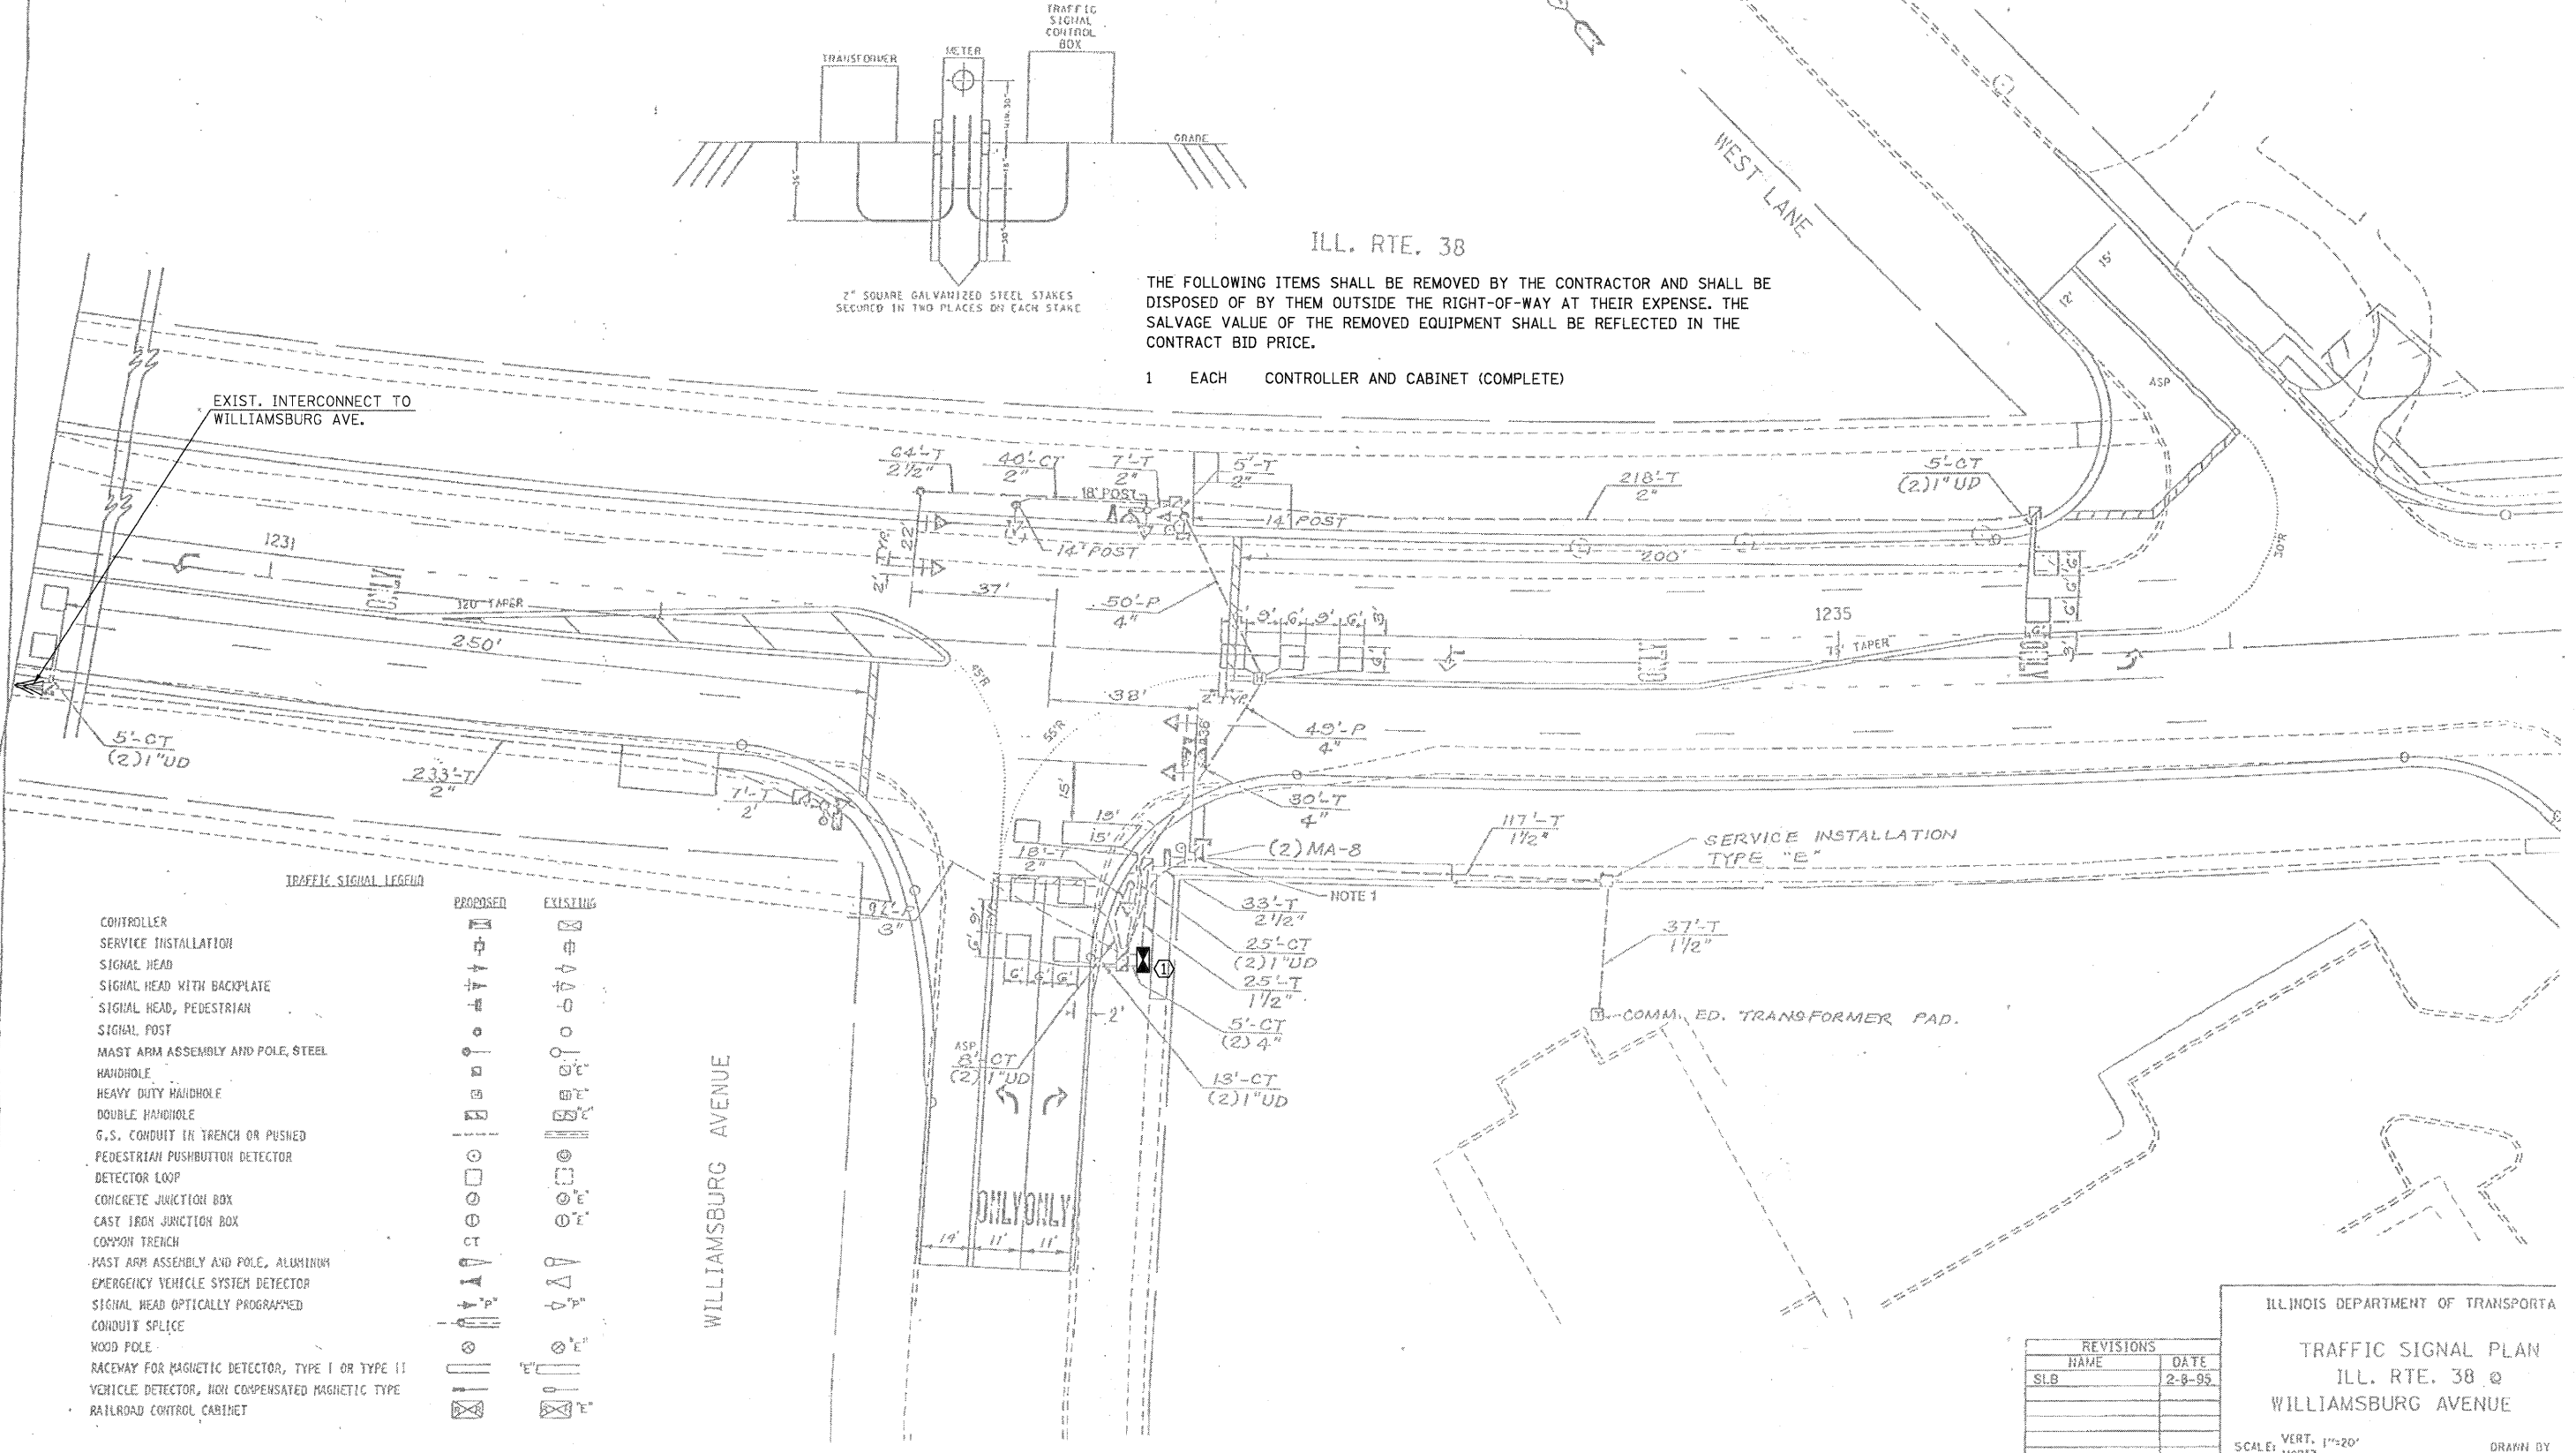

TRAFFIC SIGNAL LEGEND

- | | | | |
|--|--|----------|----------|
| CONTROLLER | | PROPOSED | EXISTING |
| SERVICE INSTALLATION | | | |
| SIGNAL HEAD | | | |
| SIGNAL HEAD WITH BACKPLATE | | | |
| SIGNAL HEAD, PEDESTRIAN | | | |
| SIGNAL POST | | | |
| MAST ARM ASSEMBLY AND POLE, STEEL | | | |
| HANDHOLE | | | |
| HEAVY DUTY HANDHOLE | | | |
| DOUBLE HANDHOLE | | | |
| G.S. CONDUIT IN TRENCH OR PUSHED | | | |
| PEDESTRIAN PUSHBUTTON DETECTOR | | | |
| DETECTOR LOOP | | | |
| CONCRETE JUNCTION BOX | | | |
| CAST IRON JUNCTION BOX | | | |
| COMMON TRENCH | | | |
| MAST ARM ASSEMBLY AND POLE, ALUMINUM | | | |
| EMERGENCY VEHICLE SYSTEM DETECTOR | | | |
| SIGNAL HEAD OPTICALLY PROGRAMMED | | | |
| CONDUIT SPLICE | | | |
| WOOD POLE | | | |
| RACEWAY FOR MAGNETIC DETECTOR, TYPE I OR TYPE II | | | |
| VEHICLE DETECTOR, NON COMPENSATED MAGNETIC TYPE | | | |
| RAILROAD CONTROL CABINET | | | |

REVISIONS	
NAME	DATE
SLB	2-8-95

ILLINOIS DEPARTMENT OF TRANSPORTATION
TRAFFIC SIGNAL PLAN
ILL. RTE. 38 @
WILLIAMSBURG AVENUE
SCALE: VERT. 1"=20'
HORIZ. DATE 4-25-94
DRAWN BY
CHECKED BY

FILE NAME = N:\kane\county\W80673\Traffic\052.TSD.IL38-W11	USER NAME = FPACIONE	DESIGNED - ABR	REVISED -
	amburg.dgn	DRAWN - FCP	REVISED -
	PLOT SCALE = NOT TO SCALE	CHECKED - MJT	REVISED -
	PLOT DATE = 11/3/2010	DATE - AUGUST 31, 2010	REVISED -

STATE OF ILLINOIS
DEPARTMENT OF TRANSPORTATION

TRAFFIC SIGNAL MODERNIZATION PLAN			
IL ROUTE 38 AND WILLIAMSBURG AVENUE			
SCALE:	SHEET NO.	OF SHEETS	STA. -- TO STA. --

F.A.P. R.T.E.	SECTION	COUNTY	TOTAL SHEETS	SHEET NO.
336	09-00237-02-TL	KANE	100	52
CONTRACT NO. 63525				
ILLINOIS FED. AID PROJECT				

DATE	BY	DATE	BY
PLAN	DATE	DATE	DATE
NO.	NO.	NO.	NO.
NO.	NO.	NO.	NO.

CHRISTOPHER B. BURKE ENGINEERING LTD.
9575 West Higgins Road, Suite 600
Rosemont, Illinois 60018
(847) 825-0500