


DATE: _____ BY: _____
 SURVEYED: _____ PLOTTED: _____ CHECKED: _____
 ALIGNED: _____ AM. NO. _____
 PLAN: _____ NOTE BOOK: _____
 NO. _____ CAD FILE NAME: _____
CHRISTOPHER B. BURKE ENGINEERING LTD.
 9575 West Higgins Road, Suite 600
 Rosemont, Illinois 60018
 (847) 823-0500
 PROFILE: _____ SURVEYED: _____ PLOTTED: _____ CHECKED: _____
 NO. _____ DATE: _____ BY: _____
 STRUCTURE: _____ NO. _____ DATE: _____




INTERCONNECT PLAN LEGEND

	PROPOSED	EXISTING
CONTROLLER	[Symbol]	[Symbol]
HANDHOLE	[Symbol]	[Symbol]
DOUBLE HANDHOLE	[Symbol]	[Symbol]
HEAVY-DUTY HANDHOLE	[Symbol]	[Symbol]
G.S. CONDUIT IN TRENCH OR PUSHED	[Symbol]	[Symbol]
DETECTOR LOOP	[Symbol]	[Symbol]
COMMON TRENCH	CT	
UNIT DUCT	UD	
SYSTEM	S	
INTERSECTION	IP	I

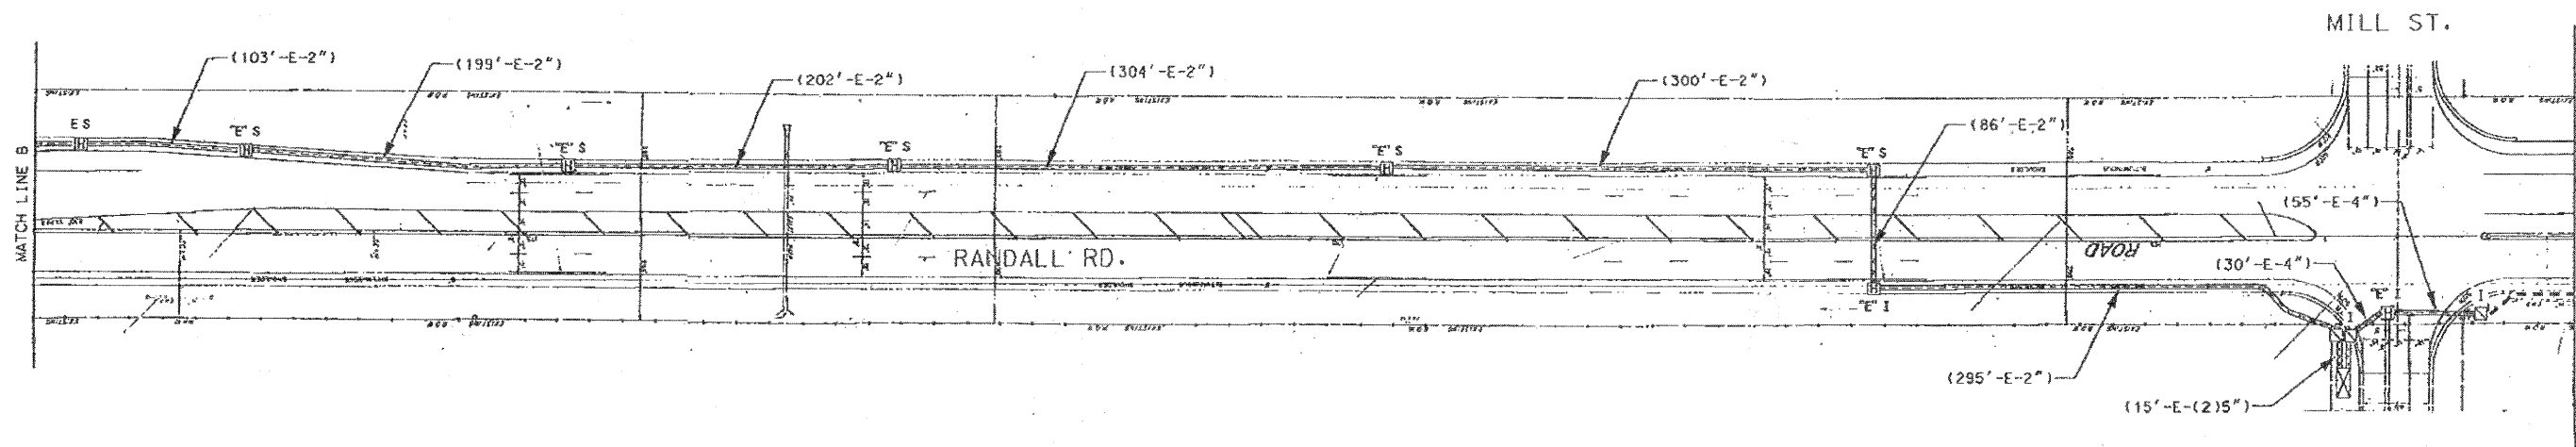

SCALE: 1"=50'

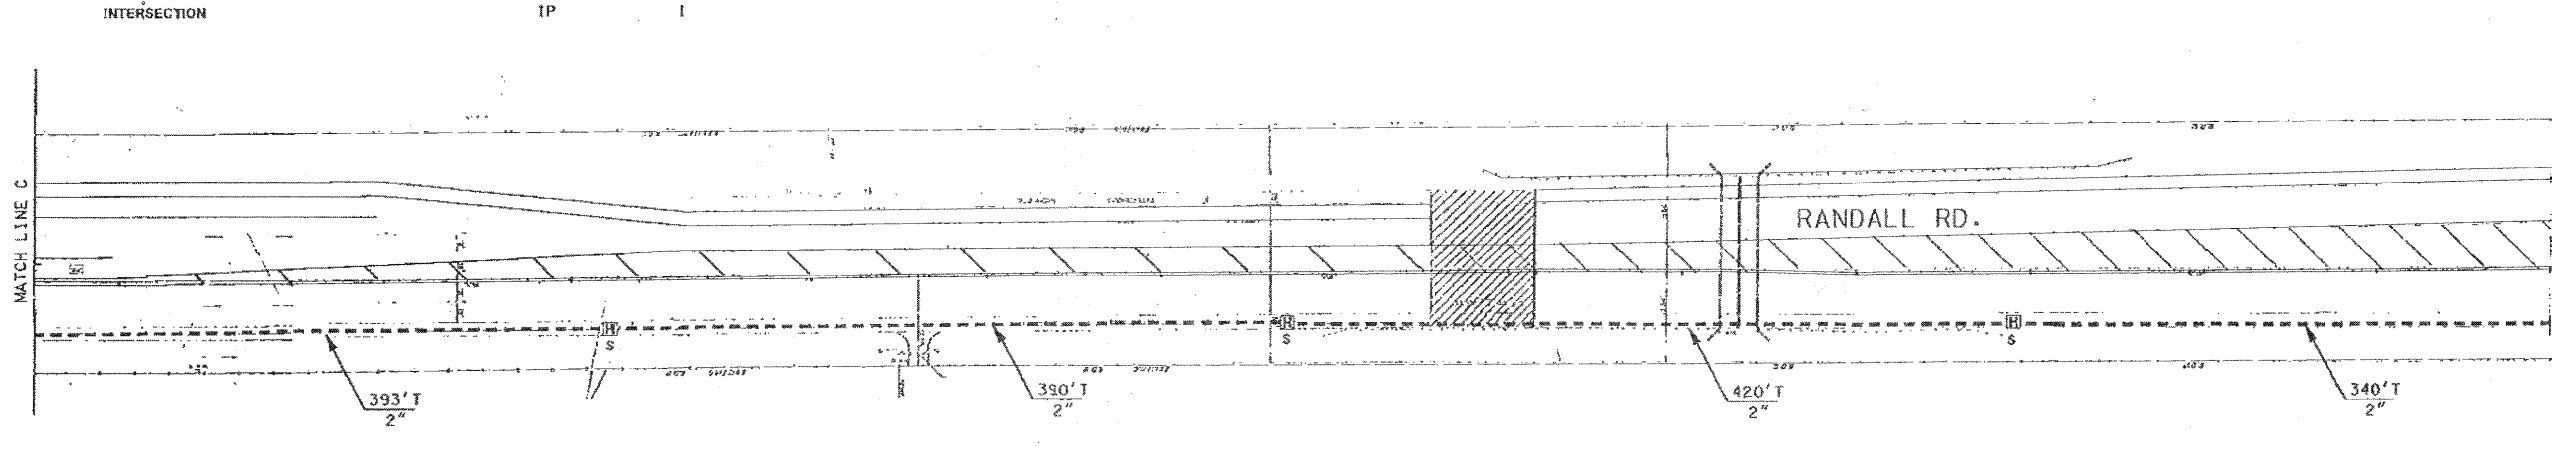

FOR INFORMATION ONLY



METRO TRANSPORTATION GROUP, INC.
 TRANSPORTATION PLANNING, ENGINEERING AND DESIGN
 1300 GREENBROOK, HANOVER PARK, IL 60103 PH# 630 213-1000

REVISIONS		
NO.	DATE	DESCRIPTION

INTERCONNECT PLAN
 RANDALL RD. (MAIN ST. TO KESLINGER RD.)
 GENEVA / BATAVIA, ILLINOIS

FILE NAME: fo 2 .10.dgn	SHEET NO. 1
DATE: Apr 11 15, 1999	16
PROJECT NO. 1: 3857-00	of 24

FILE NAME = N:\kane\county\080673\Traffic\060_INT-02_Randall.dgn	USER NAME = FPACIONE	DESIGNED - ABR	REVISED -	STATE OF ILLINOIS DEPARTMENT OF TRANSPORTATION	INTERCONNECT PLAN RANDALL ROAD	F.A.P. RTE. 336	SECTION 09-00237-02-TL	COUNTY KANE	TOTAL SHEETS 100	SHEET NO. 60		
PLOT SCALE = NOT TO SCALE	CHECKED - MJT	REVISED -	SCALE:			SHEET NO. OF SHEETS	STA. -- TO STA. --	CONTRACT NO. 63525				
PLOT DATE = 11/3/2010	DATE - AUGUST 31, 2010	REVISED -	ILLINOIS FED. AID PROJECT									