


DATE: _____ BY: _____
 CHECKED: _____
 SURVEYED: _____
 PLOTTED: _____
 ALIGNED: _____
 CADD FILE NAME: _____
 NO. _____

DATE: _____ BY: _____
 CHECKED: _____
 SURVEYED: _____
 PLOTTED: _____
 ALIGNED: _____
 CADD FILE NAME: _____
 NO. _____


DATE: _____ BY: _____
 CHECKED: _____
 SURVEYED: _____
 PLOTTED: _____
 ALIGNED: _____
 CADD FILE NAME: _____
 NO. _____

CHRISTOPHER B. BURKE ENGINEERING LTD.
 9575 West Higgins Road, Suite 600
 Rosemont, Illinois 60018
 (847) 823-0500

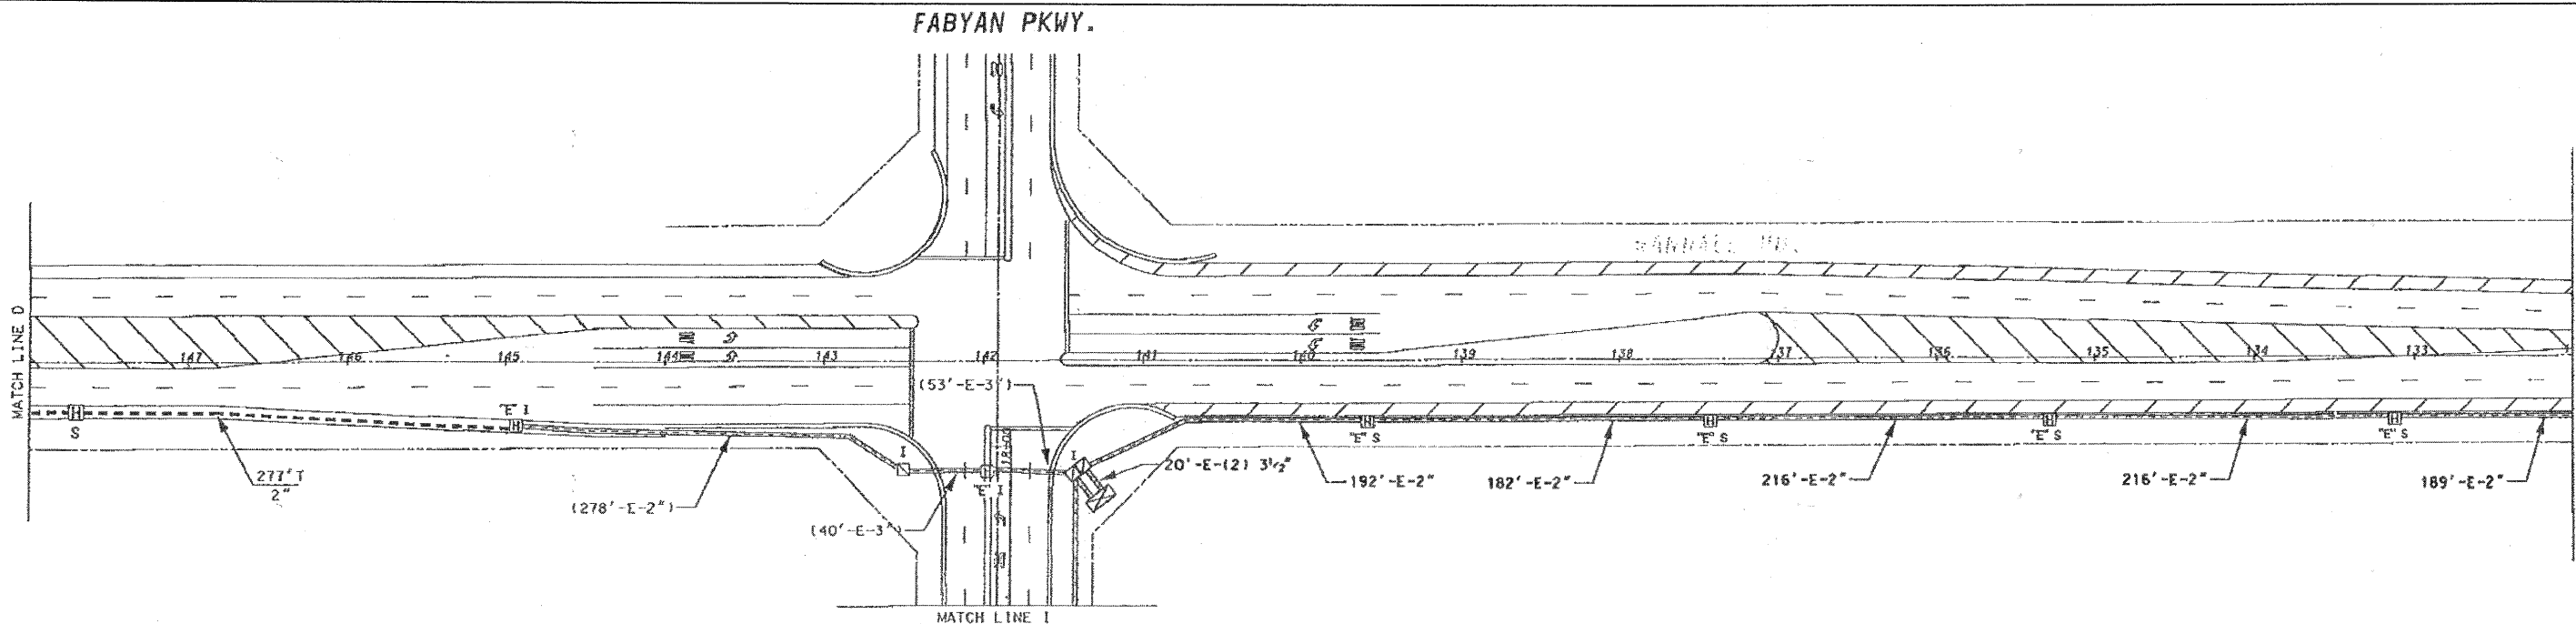

INTERCONNECT PLAN LEGEND

	PROPOSED	EXISTING
CONTROLLER		
HANDHOLE		
DOUBLE HANDHOLE		
HEAVY-DUTY HANDHOLE		
G.S. CONDUIT IN TRENCH OR PUSHED		
DETECTOR LOOP		
COMMON TRENCH	CT	
UNIT DUCT	UD	
SYSTEM	S	
INTERSECTION	IP	I

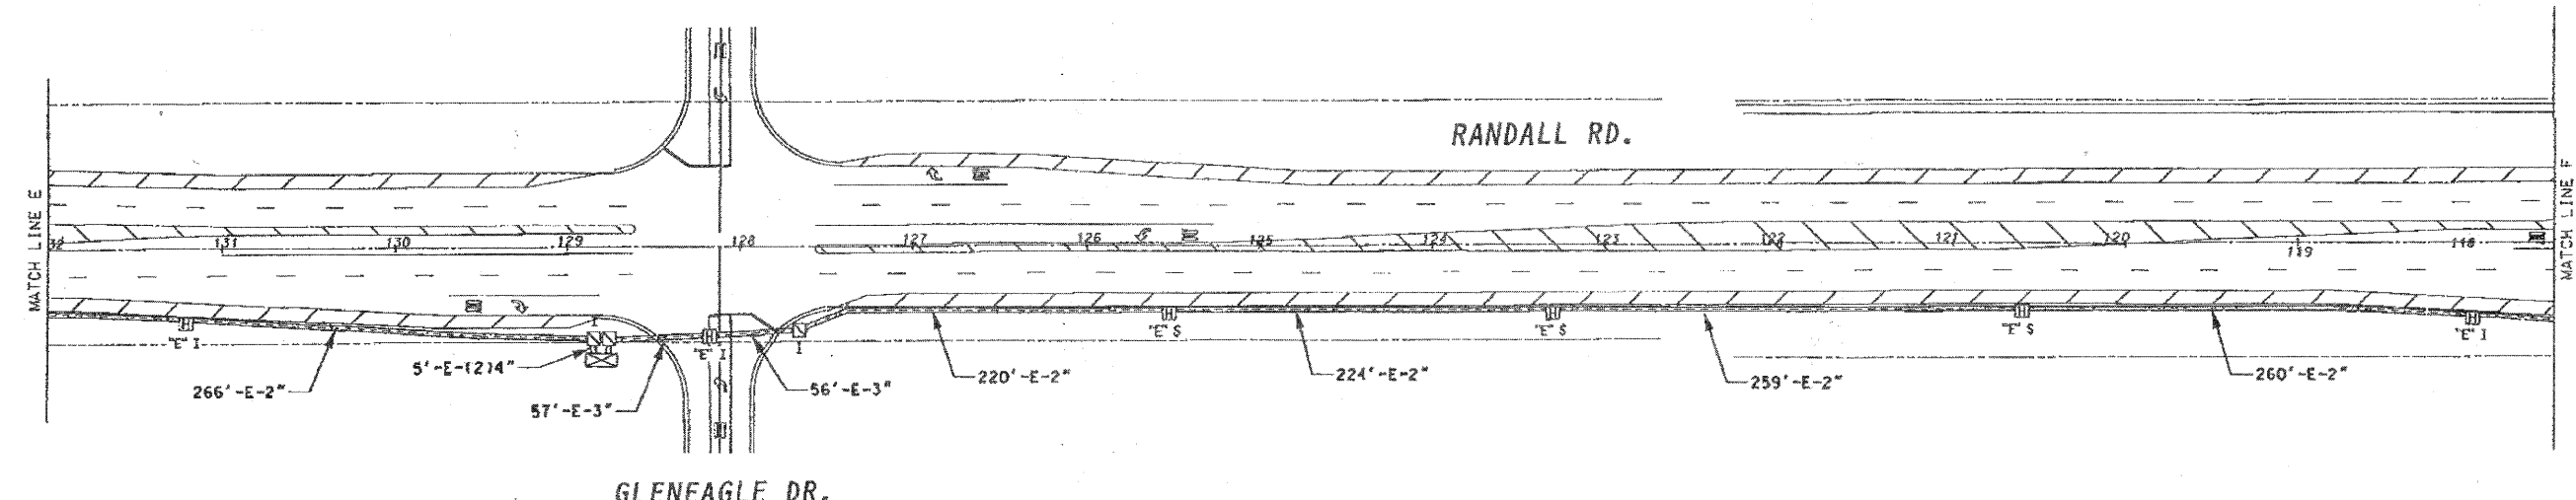

FOR INFORMATION ONLY



METRO TRANSPORTATION GROUP, INC.
 TRANSPORTATION PLANNING, ENGINEERING AND DESIGN
 1300 GREENBROOK, HANOVER PARK, IL 60103 PH# 630 213-1000

REVISIONS		
NO.	DATE	DESCRIPTION

INTERCONNECT PLAN
 RANDALL RD. (MAIN ST. TO KESLINGER RD.)
 GENEVA / BATAVIA, ILLINOIS

FILE NAME: lc_3.dgn	SHEET NO.:
DATE: Apr 11 15, 1999	17
PROJECT NO.:3857-00	OF 24

FILE NAME = N:\kanecounty\890673\Traffic\061-INT-03-Randall.dgn	USER NAME = FPACIONE	DESIGNED - ABR	REVISED -	STATE OF ILLINOIS DEPARTMENT OF TRANSPORTATION	INTERCONNECT PLAN RANDALL ROAD	F.A.P. RTE. 336	SECTION 09-00237-02-TL	COUNTY KANE	TOTAL SHEETS 100	SHEET NO. 61		
PLOT SCALE = NOT TO SCALE	CHECKED - MJT	REVISED -	REVISED -			SCALE:	SHEET NO. OF SHEETS	STA. -- TO STA. --	ILLINOIS FED. AID PROJECT CONTRACT NO. 63525			
PLOT DATE = 11/3/2010	DATE - AUGUST 31, 2010	REVISED -	REVISED -									