


DATE	BY	SURVEYED	PLANNED	NOTED	DATE
		BY	BY	BY	
		NO.	NO.	NO.	
		NO.	NO.	NO.	
		NO.	NO.	NO.	
		NO.	NO.	NO.	

CHRISTOPHER B. BURKE ENGINEERING LTD.
 9575 West Higgins Road, Suite 600
 Rosemont, Illinois 60018
 (847) 823-0500

DATE	BY	SURVEYED	PLANNED	NOTED	DATE
		BY	BY	BY	
		NO.	NO.	NO.	
		NO.	NO.	NO.	
		NO.	NO.	NO.	
		NO.	NO.	NO.	

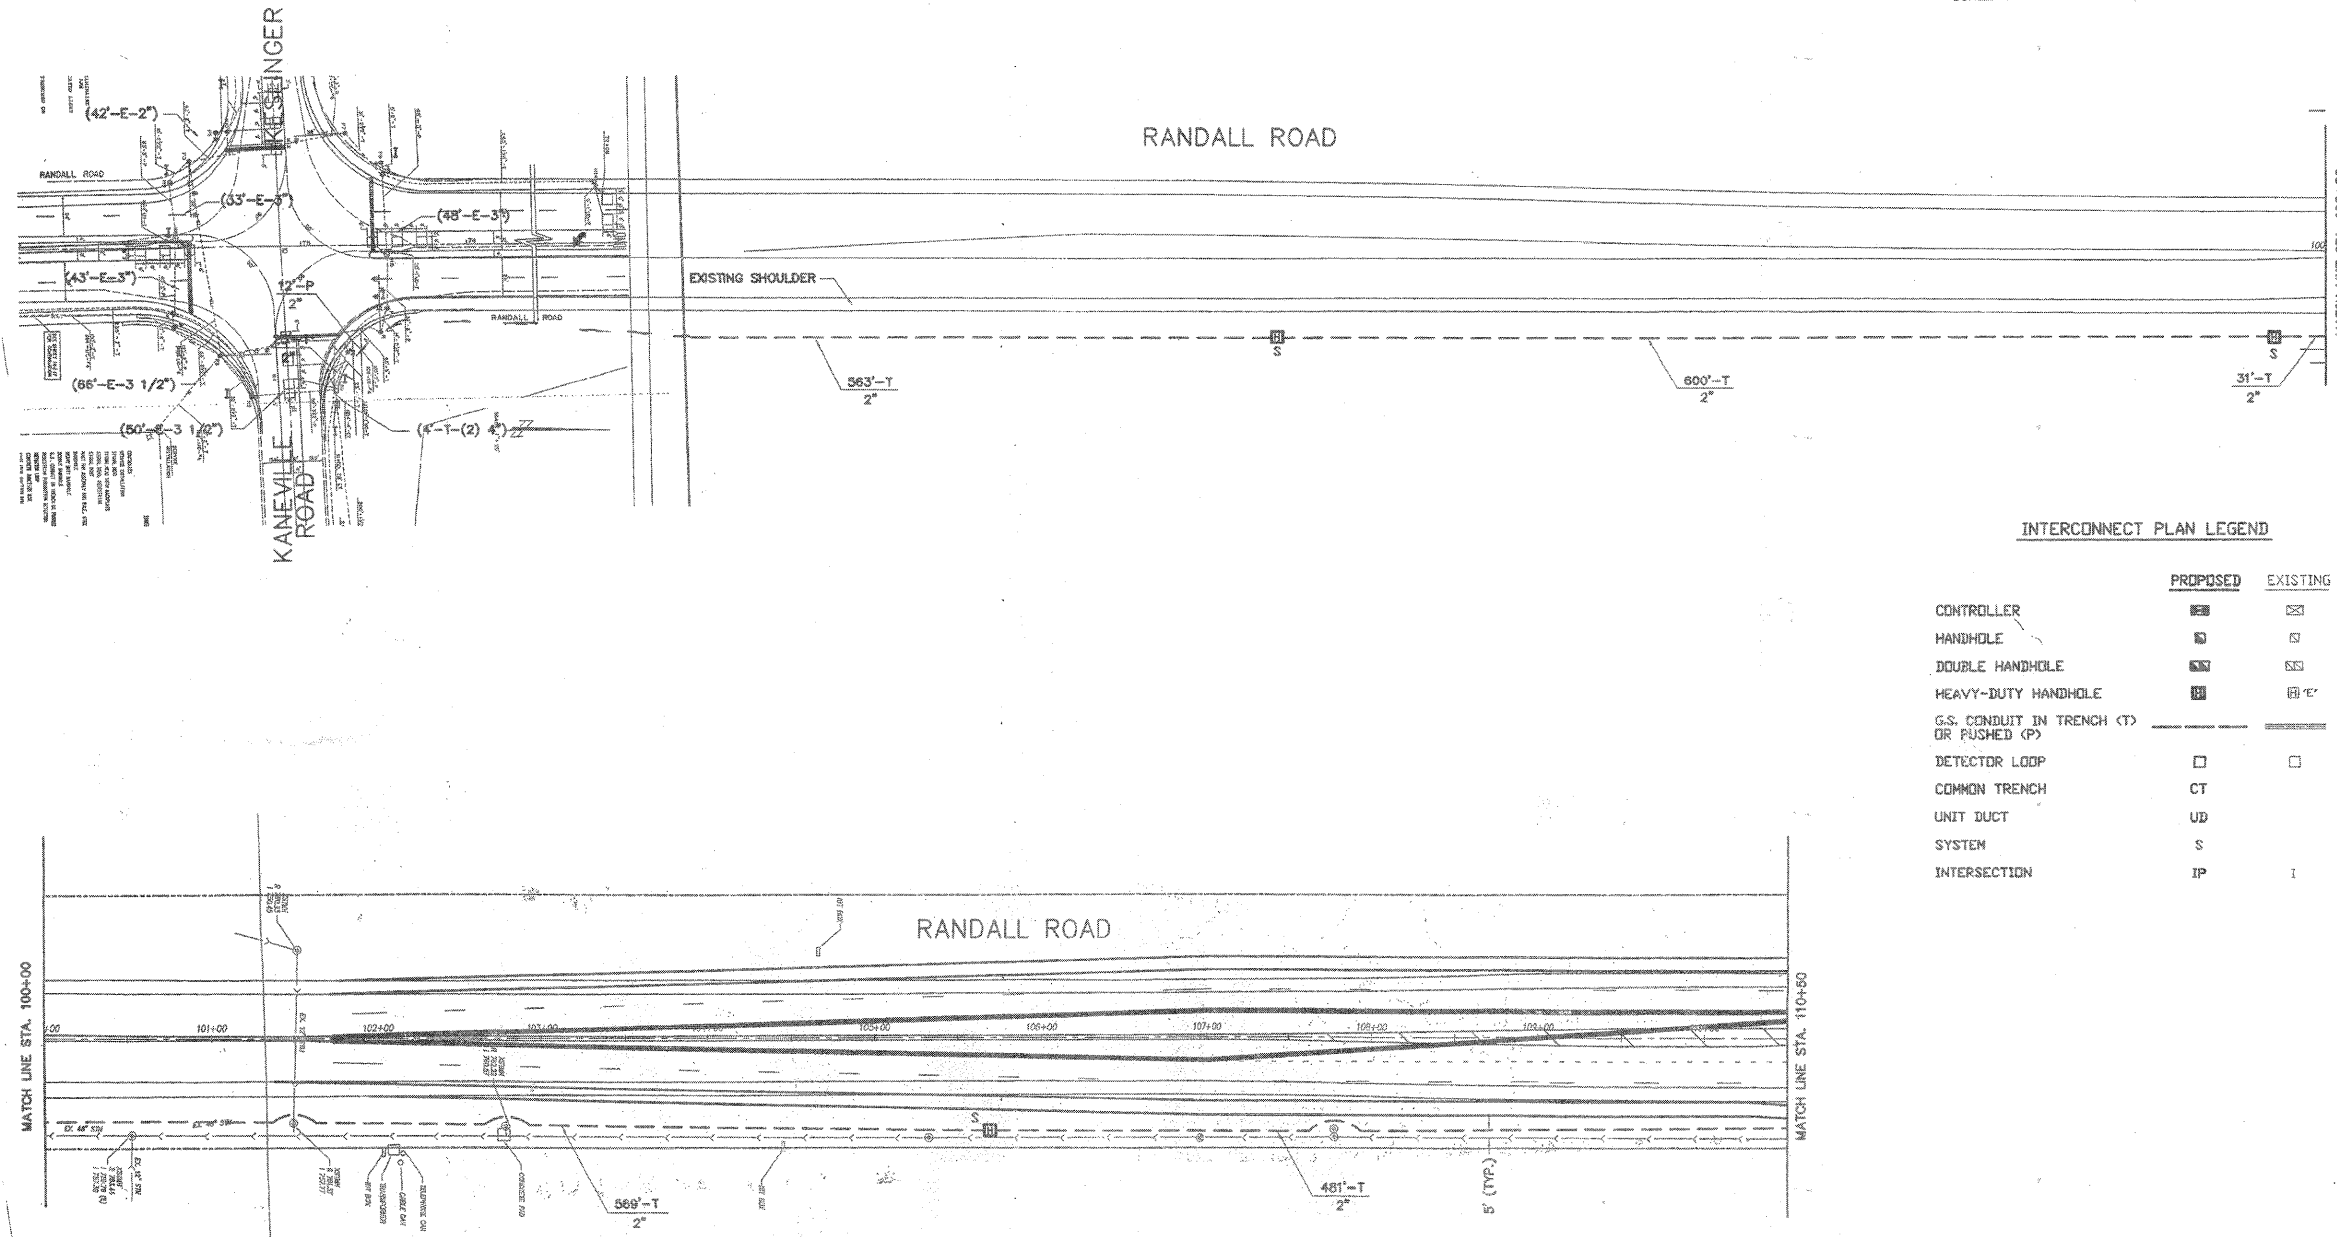

N
 SCALE: 1" = 50'

INTERCONNECT PLAN LEGEND

	PROPOSED	EXISTING
CONTROLLER	[Symbol]	[Symbol]
HANDHOLE	[Symbol]	[Symbol]
DOUBLE HANDHOLE	[Symbol]	[Symbol]
HEAVY-DUTY HANDHOLE	[Symbol]	[Symbol]
G.S. CONDUIT IN TRENCH (T) OR PUSHED (P)	[Symbol]	[Symbol]
DETECTOR LOOP	[Symbol]	[Symbol]
COMMON TRENCH	CT	
UNIT DUCT	UD	
SYSTEM	S	
INTERSECTION	IP	I

FOR INFORMATION ONLY

INTERCONNECT PLAN
 RANDALL AVENUE FROM KESLINGER/KANEVILLE ROAD TO BRICHER ROAD
 GENEVA, ILLINOIS

MJD ENGINEERING
 3709 NORTH OKETO
 CHICAGO, ILLINOIS 60634 (773) 625-6565

INTERCONNECT PLAN
 DATE: 7/22/02 REV: 8/08/02
 DRAWN: MJD DESIGN: MJD

52 OF 6

FILE NAME = N:\kanecounty\8806731\Traffic\064.INT-06_Randall	USER NAME = FPACIONE	DESIGNED - ABR	REVISED -	STATE OF ILLINOIS DEPARTMENT OF TRANSPORTATION	INTERCONNECT PLAN RANDALL ROAD				F.A.P. RTE. 336	SECTION 09-00237-02-TL	COUNTY KANE	TOTAL SHEETS 100	SHEET NO. 64
		DRAWN - FCP	REVISED -		SCALE:	SHEET NO.	OF	SHEETS	STA. --	TO STA. --	CONTRACT NO. 63525		
		CHECKED - MJT	REVISED -		ILLINOIS FED. AID PROJECT								
		DATE - AUGUST 31, 2010	REVISED -										