


PROFILE SURVEYED _____ DATE _____
 PLOTTED _____
 NOTE BOOK _____
 NO. _____
 STRUCTURE NOTATIONS CHKD _____
 PLAN SURVEYED _____ DATE _____
 PLOTTED _____
 NOTE BOOK _____
 NO. _____
 CADD FILE NAME _____

CHRISTOPHER B. BURKE ENGINEERING LTD.
 9575 West Higgins Road, Suite 800
 Rosemont, Illinois 60018
 (847) 823-0500

INTERCONNECT PLAN LEGEND

	PROPOSED	EXISTING
CONTROLLER		
HANDHOLE		
DOUBLE HANDHOLE		
HEAVY-DUTY HANDHOLE		
G.S. CONDUIT IN TRENCH OR PUSHED		
DETECT FOR LOOP		
COMMON TRENCH	CT	
UNIT DUCT	UD	
SYSTEM	S	S
INTERSECTION	IP	I
TELEPHONE		II

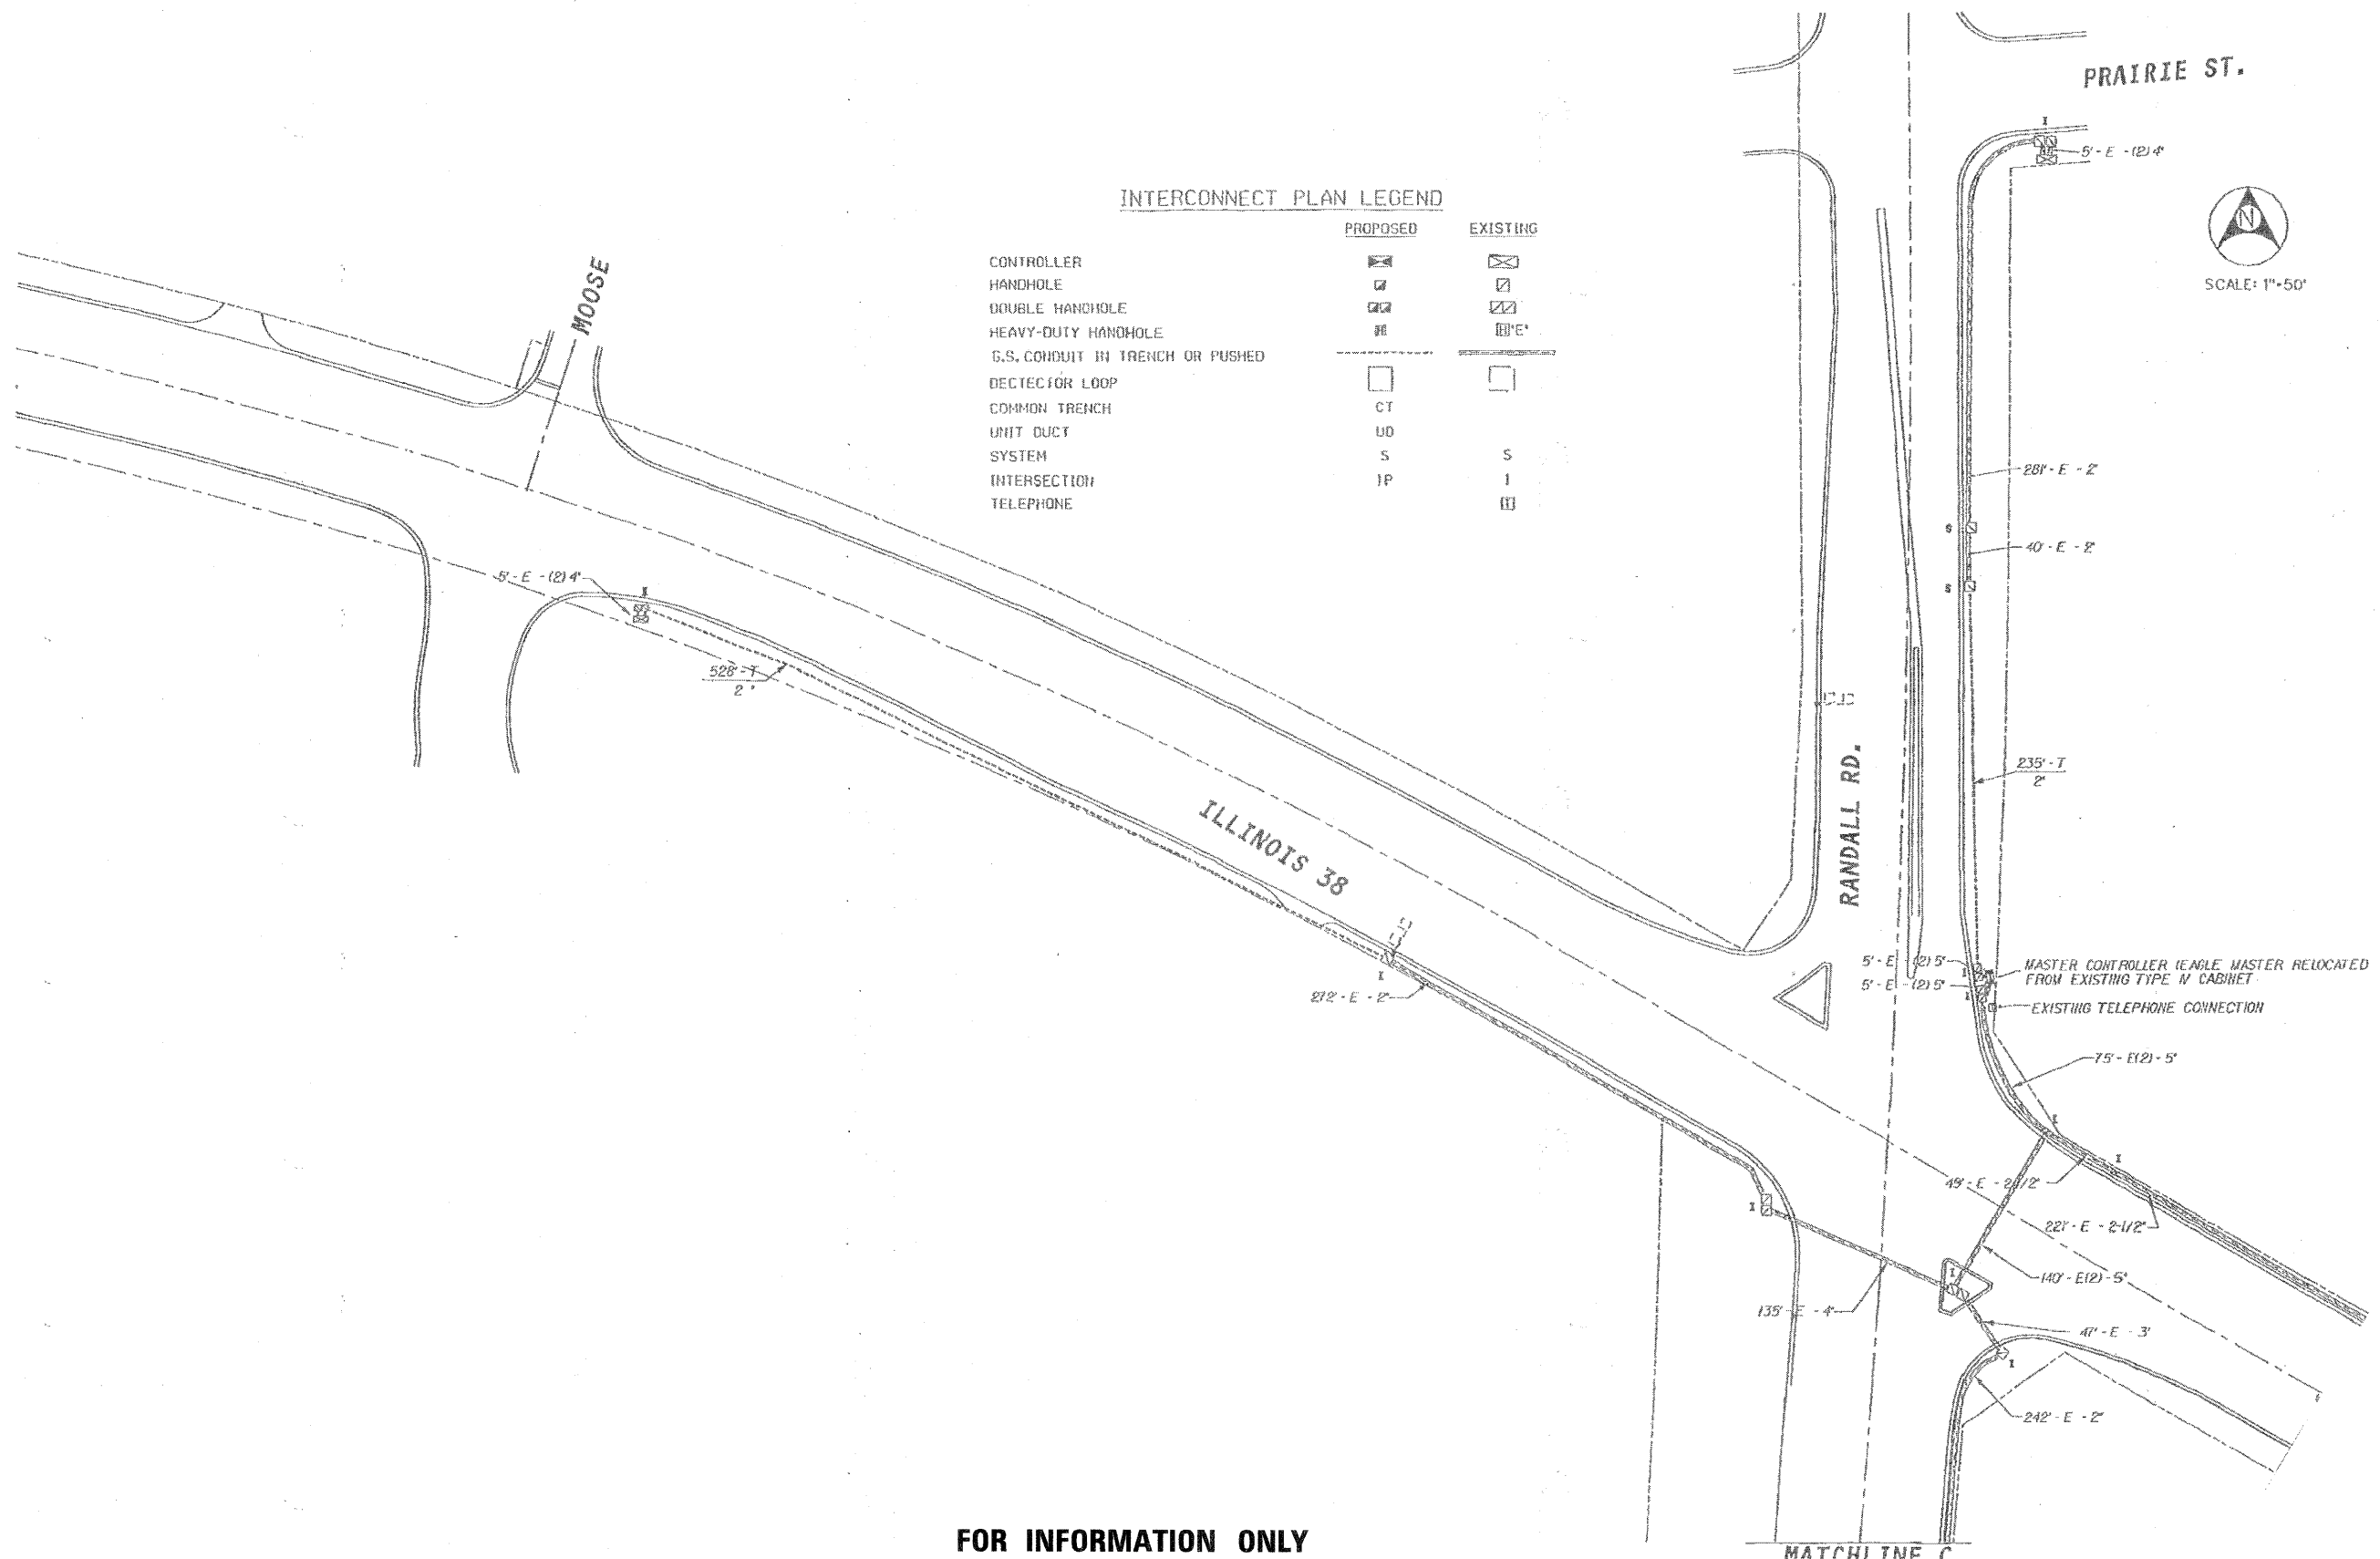

FOR INFORMATION ONLY



METRO TRANSPORTATION GROUP, INC.
 TRANSPORTATION PLANNING, ENGINEERING AND DESIGN
 1300 GREENBROOK, HANOVER PARK, IL 60103 PH# 630 213-1000

REVISIONS	
NO.	DATE DESCRIPTION

SIGNAL INTERCONNECT PLAN
SHEET 10F 2
 Illinois Route 38 & Randall Road
 ST CHARLES, ILLINOIS

FILE NAME: 1c.dgn
 DATE: MARCH 6, 2000
 PROJECT NO.: 10001000

FILE NAME = N:\kanecounty\080673\Traffic\0866_INT-08_Randall.dgn	USER NAME = FPACIONE	DESIGNED - ABR	REVISED -	STATE OF ILLINOIS DEPARTMENT OF TRANSPORTATION	INTERCONNECT PLAN RANDALL ROAD	F.A.P. RTE. 336	SECTION 09-00237-02-TL	COUNTY KANE	TOTAL SHEETS 100	SHEET NO. 66		
PLOT SCALE = NOT TO SCALE	CHECKED - MJT	REVISED -	REVISED -			SCALE:	SHEET NO. OF SHEETS	STA. -- TO STA. --	CONTRACT NO. 63525			
PLOT DATE = 11/3/2010	DATE - AUGUST 31, 2010	REVISED -	REVISED -			ILLINOIS FED. AID PROJECT						