



DATE: _____ BY: _____
 PLAN: _____ CHECKED: _____
 SURVEYED: _____ PLOTTED: _____
 PROFILE: _____ REVISIONS: _____
 NOTE BOOK: _____ NO. _____
 STRUCTURE: _____ NO. _____
CHRISTOPHER B. BURKE ENGINEERING LTD.
 9575 West Higgins Road, Suite 600
 Rosemont, Illinois 60018
 (847) 823-0500

REMOVE EXISTING GARRETTCOM 6KQ MANAGED SWITCH AND REPLACE WITH A GARRETTCOM 6K32FC MANAGED SWITCH. RETURN THE 6KQ MANAGED SWITCH TO KANE COUNTY OR REUSE AT A DIFFERENT LOCATION

FABYAN PKWY

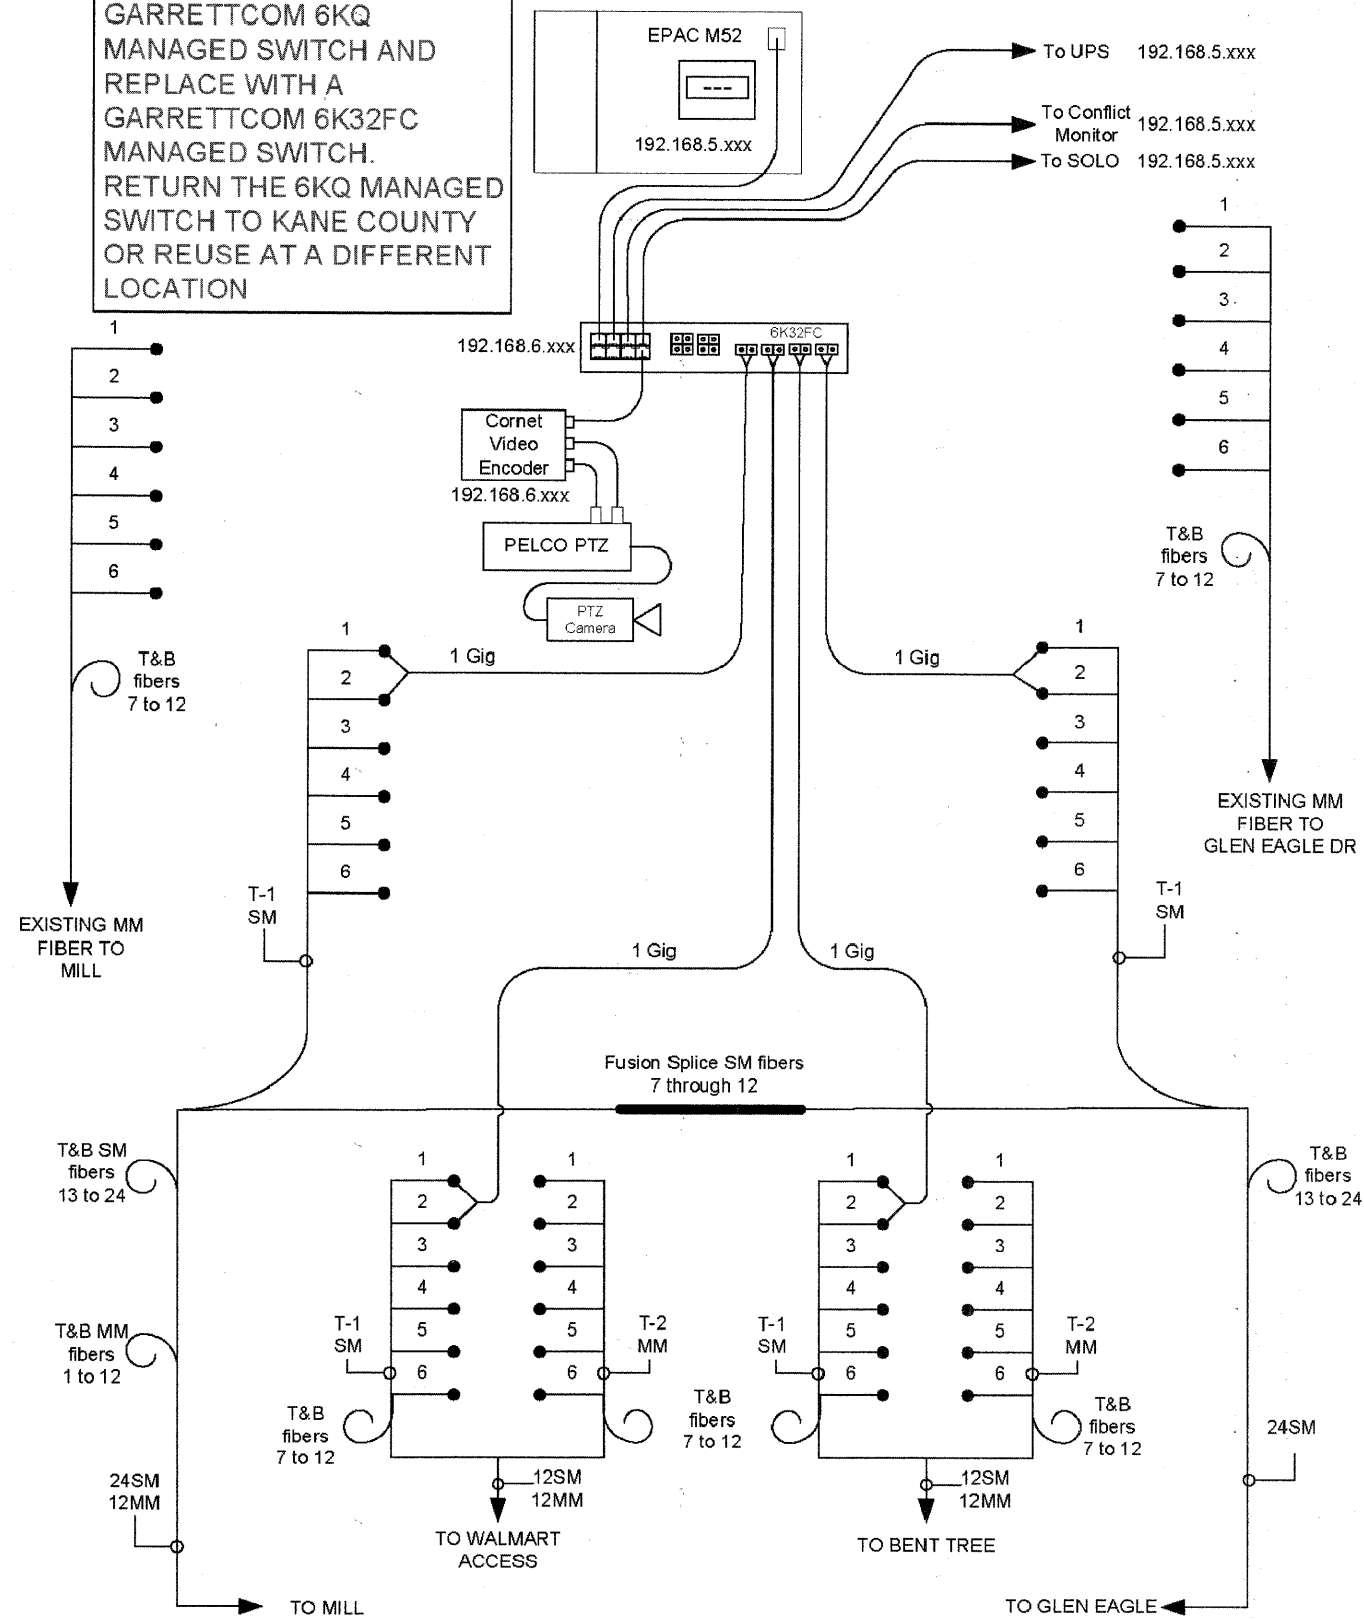

GLEN EAGLE

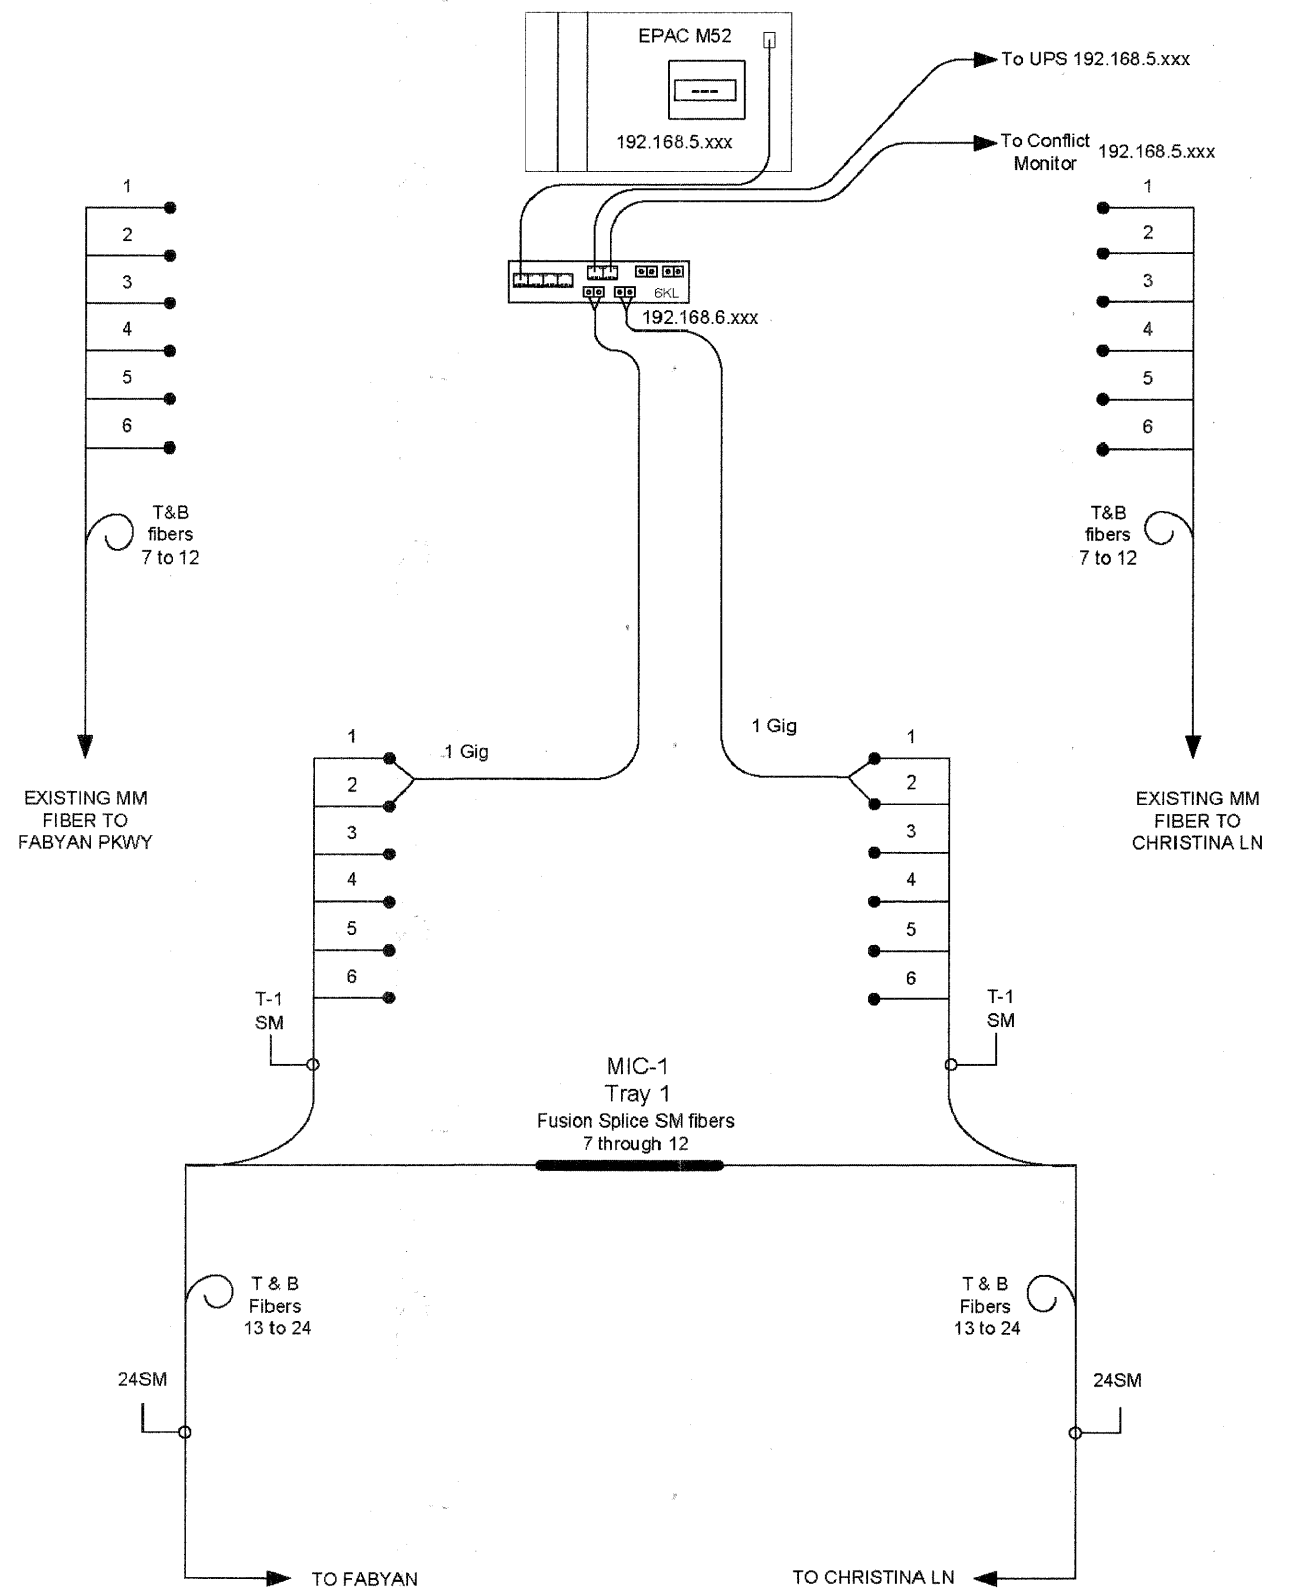

FILE NAME = N:\kane\county\180673\1r\off\180673\180673.dwg	USER NAME = FPACIONE Splo Dwg.dgn	DESIGNED - ABR	REVISIONS -	STATE OF ILLINOIS DEPARTMENT OF TRANSPORTATION	FIBER SPlicing DIAGRAM FABYAN PARKWAY - GLEN EAGLE DRIVE			F.A.P. RTE. 336	SECTION 09-00237-02-TL	COUNTY KANE	TOTAL SHEETS 100	SHEET NO. 81
PLOT SCALE = NOT TO SCALE	CHECKED - MJT	REVISIONS -	REVISIONS -		SCALE:	SHEET NO. OF SHEETS	STA. -- TO STA. --	CONTRACT NO. 63525				
PLOT DATE = 11/3/2010	DATE - AUGUST 31, 2010	REVISIONS -	REVISIONS -		ILLINOIS FED. AID PROJECT							