


DATE: _____ BY: _____
 SURVEYED: _____
 PLOTTED: _____
 ALIGNED: _____
 CHECKED: _____
 FILE NAME: _____
 NO.: _____
 DATE: _____ BY: _____
 PROFILE: _____
 SURVEYED: _____
 PLOTTED: _____
 ALIGNED: _____
 CHECKED: _____
 FILE NAME: _____
 NO.: _____

CHRISTOPHER B. BURKE ENGINEERING LTD.
 8775 West Higgins Road, Suite 600
 Rosemont, Illinois 60018
 (847) 823-0500

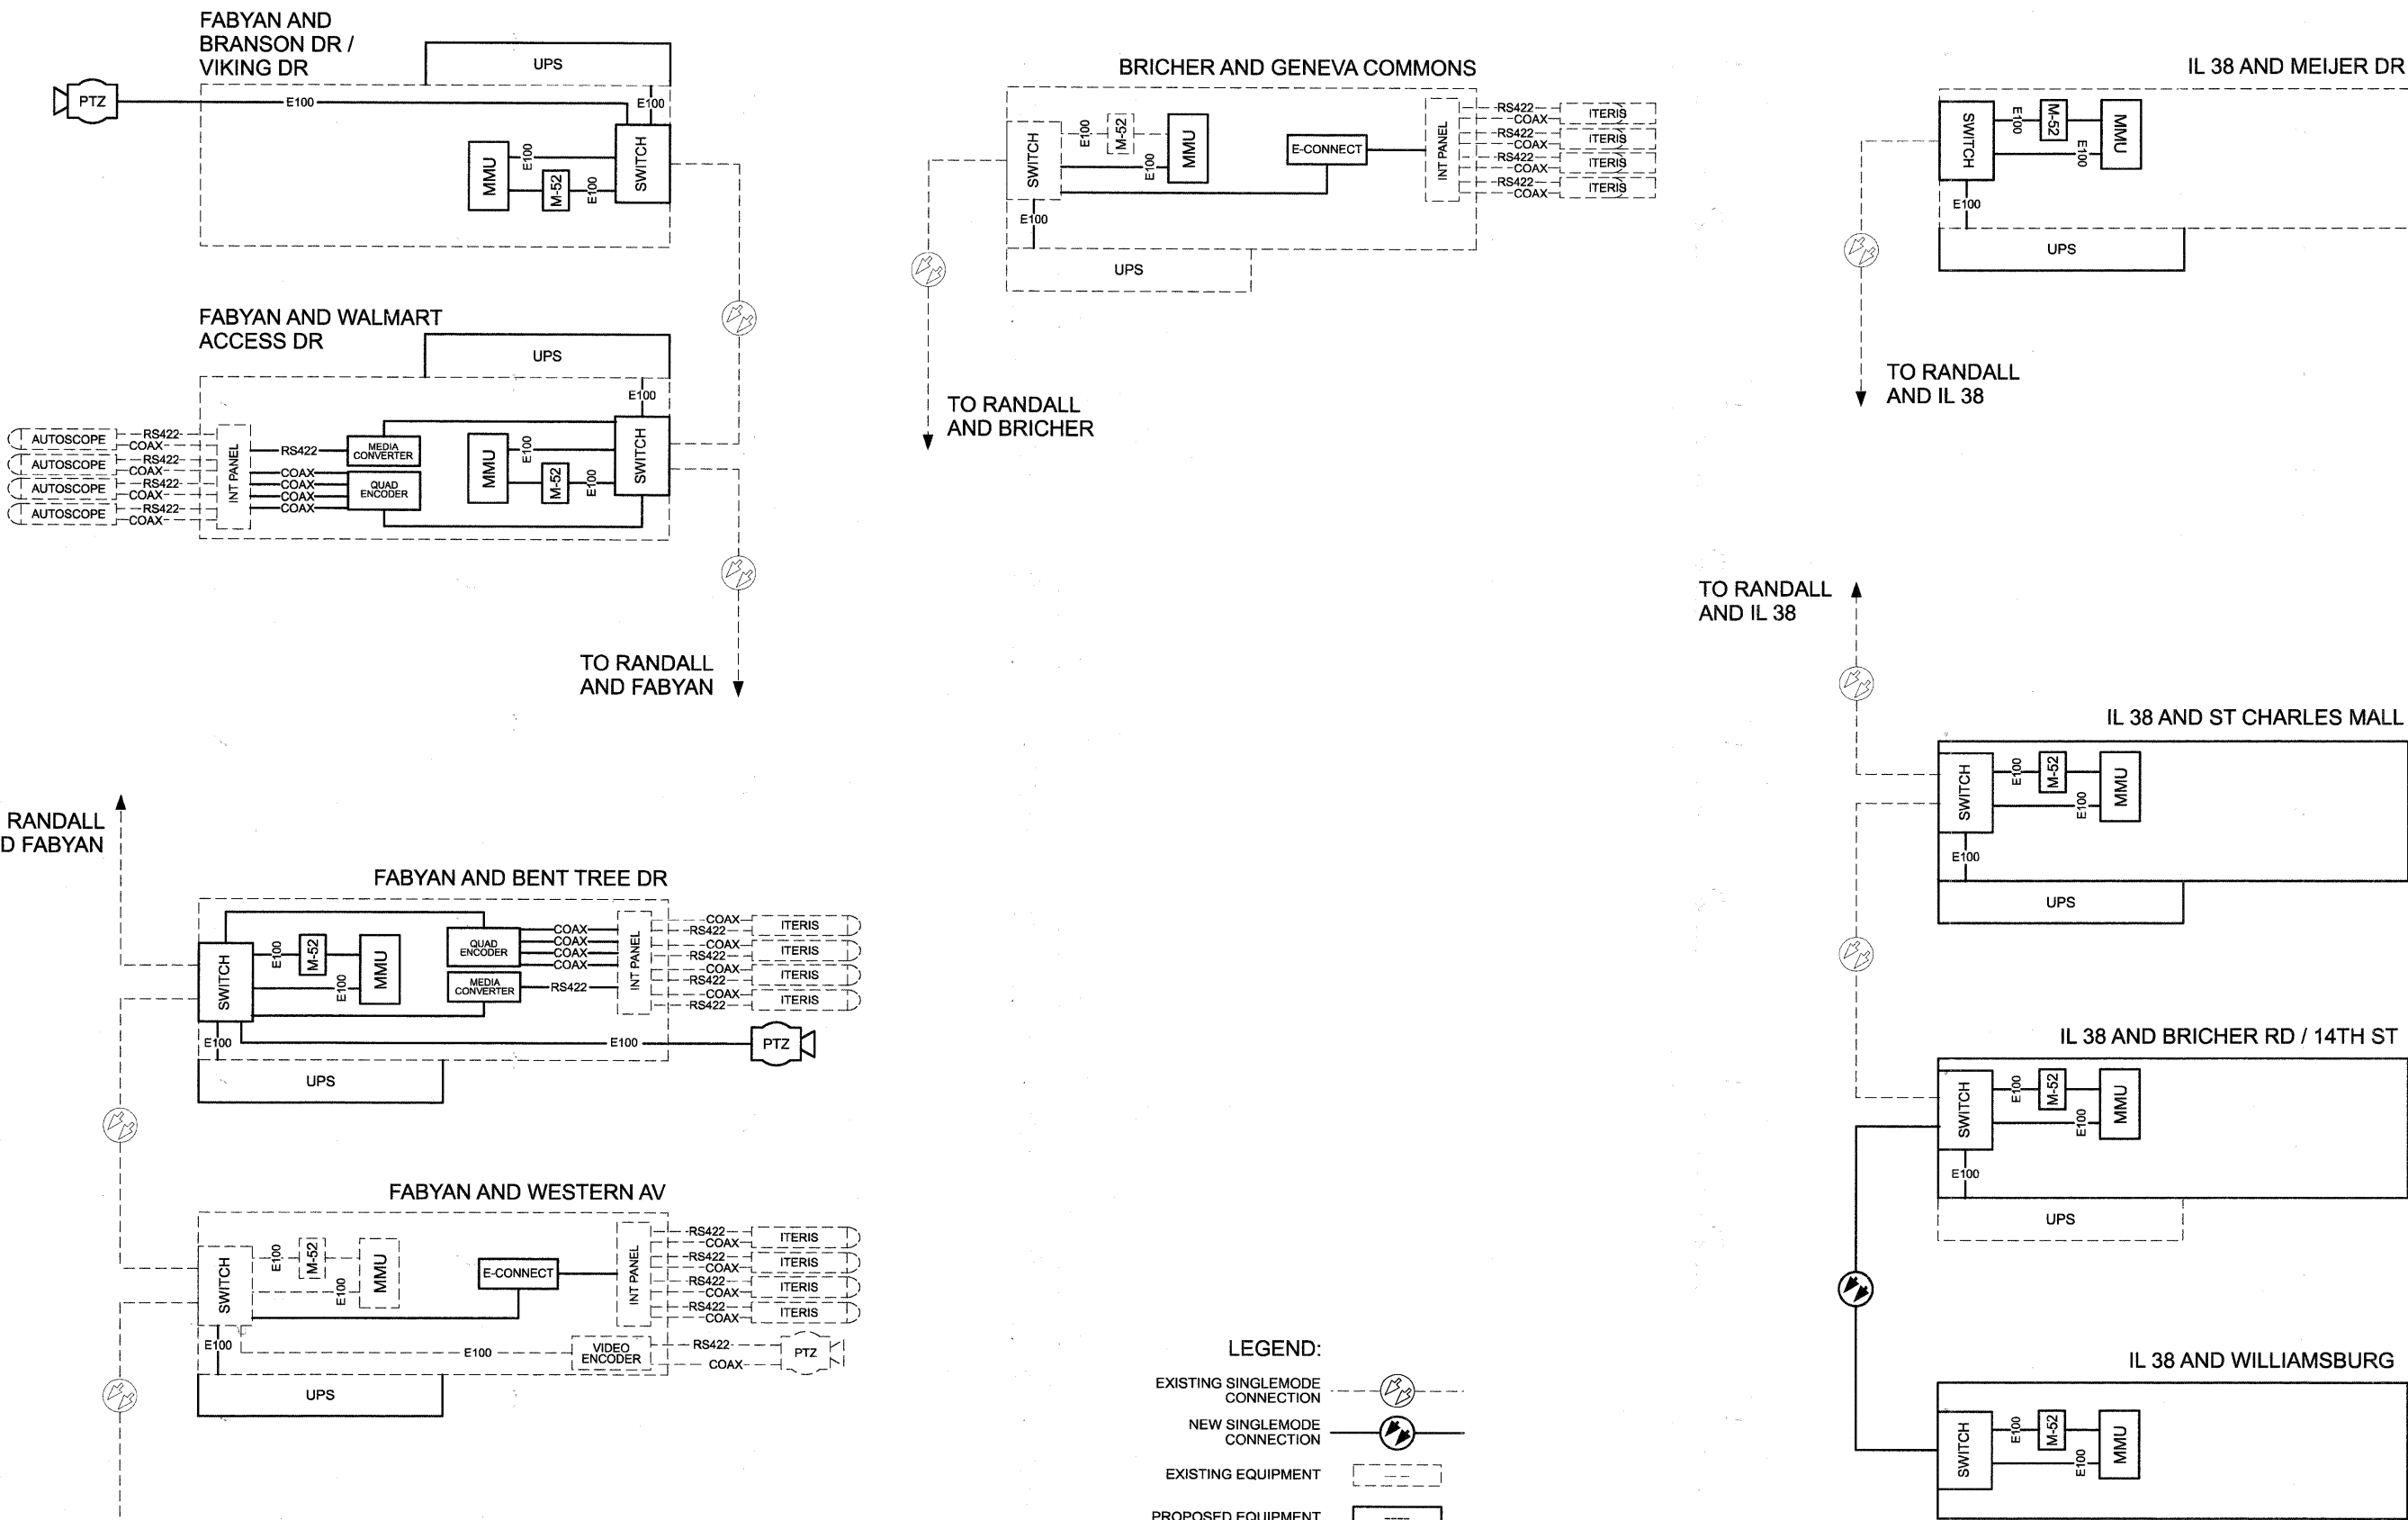

LEGEND:
 EXISTING SINGLEMODE CONNECTION: (Symbol with circle and slash)
 NEW SINGLEMODE CONNECTION: (Symbol with circle and arrow)
 EXISTING EQUIPMENT: (Dashed line)
 PROPOSED EQUIPMENT: (Solid line)

FILE NAME =	USER NAME = FPAIONE	DESIGNED - ABR	REVISED -
N:\kenecounty\082673\Traffic\093_DET.15 Cabinet Detail.dgn		DRAWN - FCP / FPB	REVISED -
PLOT SCALE = NOT TO SCALE		CHECKED - MJT	REVISED -
PLOT DATE = 11/3/2010		DATE - AUGUST 31, 2010	REVISED -

**STATE OF ILLINOIS
 DEPARTMENT OF TRANSPORTATION**

CABINET DETAIL

SCALE: _____ SHEET NO. OF SHEETS STA. -- TO STA. --

F.A.P. RTE. 336	SECTION 09-00237-02-TL	COUNTY KANE	TOTAL SHEETS 100	SHEET NO. 93
CONTRACT NO. 63525				
ILLINOIS FED. AID PROJECT				