



REMOVAL AND REPLACEMENT INCLUDED WEST OF RECONSTRUCTION LIMIT:
 107 FT
 - CURB AND GUTTER REMOVAL
 - COMBINATION CONCRETE CURB AND GUTTER TYPE B-6.12
 31 SQ YD
 - SUBBASE GRANULAR MATERIAL, TYPE B 6"
 219 SQ FT
 - SIDEWALK REMOVAL
 - PCC SIDEWALK, 5"
 24 SQ YD
 - SUBBASE GRANULAR MATERIAL, TYPE B 2"
 2 SQ YD
 - DRIVEWAY PAVEMENT REMOVAL
 - PCC DRIVEWAY PAVEMENT, 8 INCH, SPECIAL
 - AGGREGATE BASE COURSE, TYPE B 8"

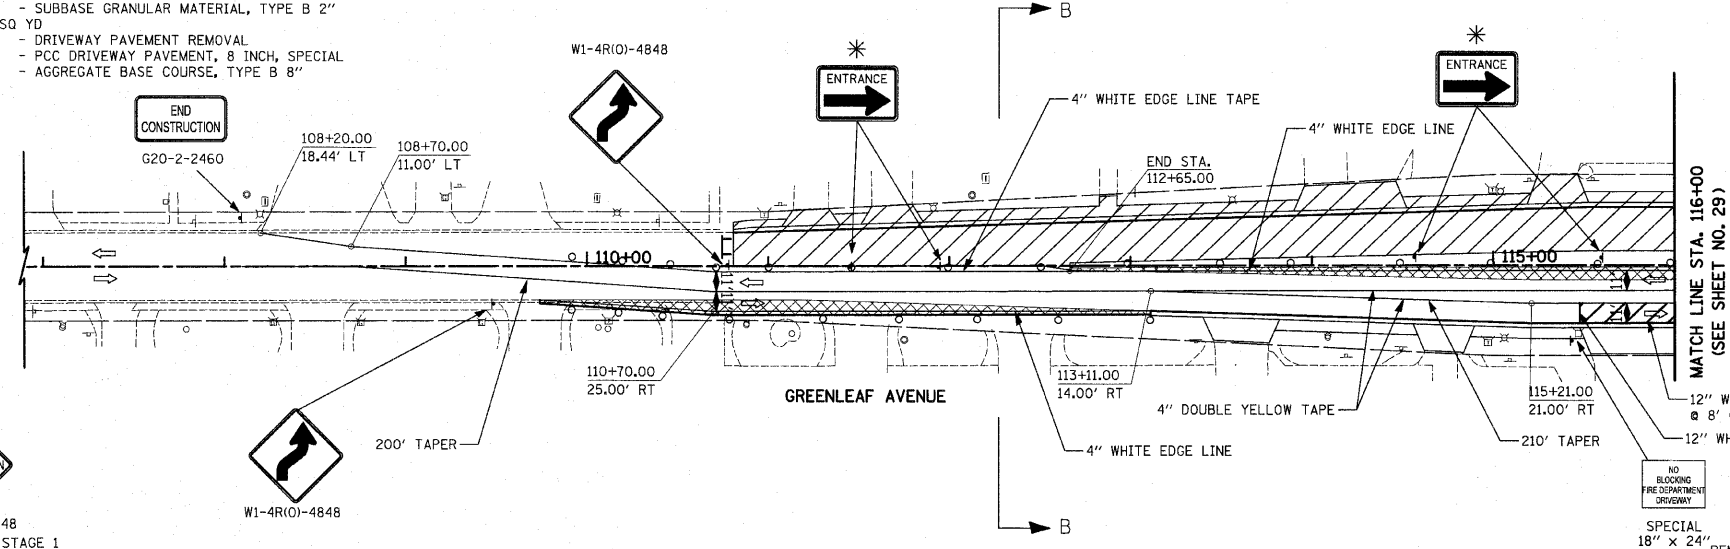

REMOVAL AND REPLACEMENT INCLUDED EAST OF RECONSTRUCTION LIMIT:
 65 FT
 - CURB AND GUTTER REMOVAL
 - COMBINATION CONCRETE CURB AND GUTTER TYPE B-6.12
 19 SQ YD
 - SUB-BASE GRANULAR MATERIAL, TYPE B 6"
 331 SQ FT
 - SIDEWALK REMOVAL
 - PCC SIDEWALK, 5"
 37 SQ YD
 - SUB-BASE GRANULAR MATERIAL, TYPE B 2"

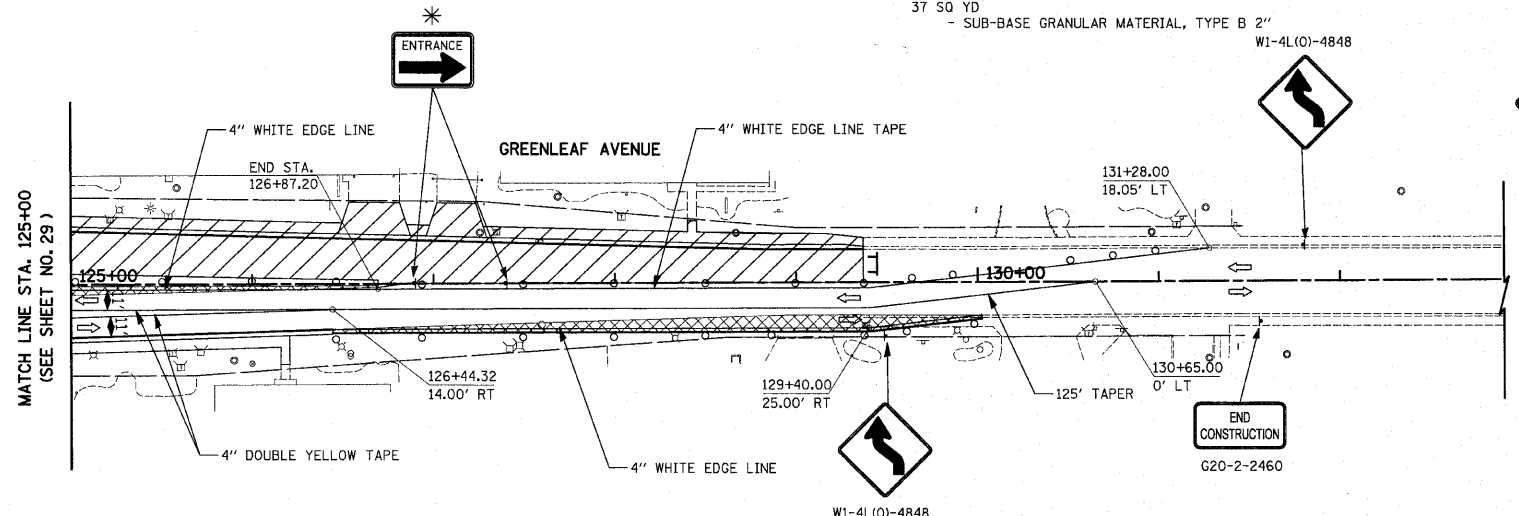

LEGEND

- TYPE II DRUM
- DIRECTION OF TRAFFIC
- ⊥ TEMPORARY TRAFFIC SIGN ON PERMANENT SUPPORT
- ⊥ TYPE III BARRICADE
- ▨ WORK ZONE
- ▩ TEMPORARY PAVEMENT

NOTE:

1. ALL TAPE PAVEMENT MARKINGS SHALL BE PAID FOR AS "WET TEMPORARY PAVEMENT MARKING TAPE, TYPE III".
 2. ADDITIONAL SIGNS WILL BE REQUIRED FOR LANE CLOSURES WHICH ARE NOT SHOWN ON THE PLANS BUT WILL BE REQUIRED AS PER I.D.O.T. STANDARD 701701.
- * SEE SHEET NO. 84 FOR SIGN DETAILS.

DATE	
BY	
PLAN	
NO.	
NO.	
NO.	
NO.	

DATE	
BY	
PROFILE	
NO.	
NO.	
NO.	
NO.	

FILE NAME = ...\\ced\sheet\2362_MOT_02_02.dgn

USER NAME = djc
 PLDT SCALE = 50.0000 1' / IN.
 PLDT DATE = 10/21/2010

DESIGNED - BLG
 DRAWN - BLG
 CHECKED - DJK
 DATE - 10-22-10

REVISED -
 REVISED -
 REVISED -
 REVISED -

**STATE OF ILLINOIS
 DEPARTMENT OF TRANSPORTATION**

**IL ROUTE 83 (BUSSE ROAD) AND GREENLEAF AVENUE
 MAINTENANCE OF TRAFFIC - STAGE 2**
 SCALE: 1" = 50' SHEET NO. 2 OF 2 SHEETS

F.A.P. RTE.	SECTION	COUNTY	TOTAL SHEETS	SHEET NO.
344	09-00056-00-CH	COOK	111	30
CONTRACT NO. 63527				
FED. ROAD DIST. NO. 1 ILLINOIS FED. AID PROJECT M-900316591				