


DATE	
BY	
SURVEYED	
ALIGNED	
CHECKED	
RT. OF WAY CHECKED	
NO. OF WAY CHECKED	
NO.	
PLAN	
NOTE BOOK	
NO.	
CADD FILE NAME	

DATE	
BY	
SURVEYED	
GRADES CHECKED	
BLM. NOTED	
STRUCTURE NOTATIONS CHECKED	
NO.	
PROFILE	
NOTE BOOK	
NO.	

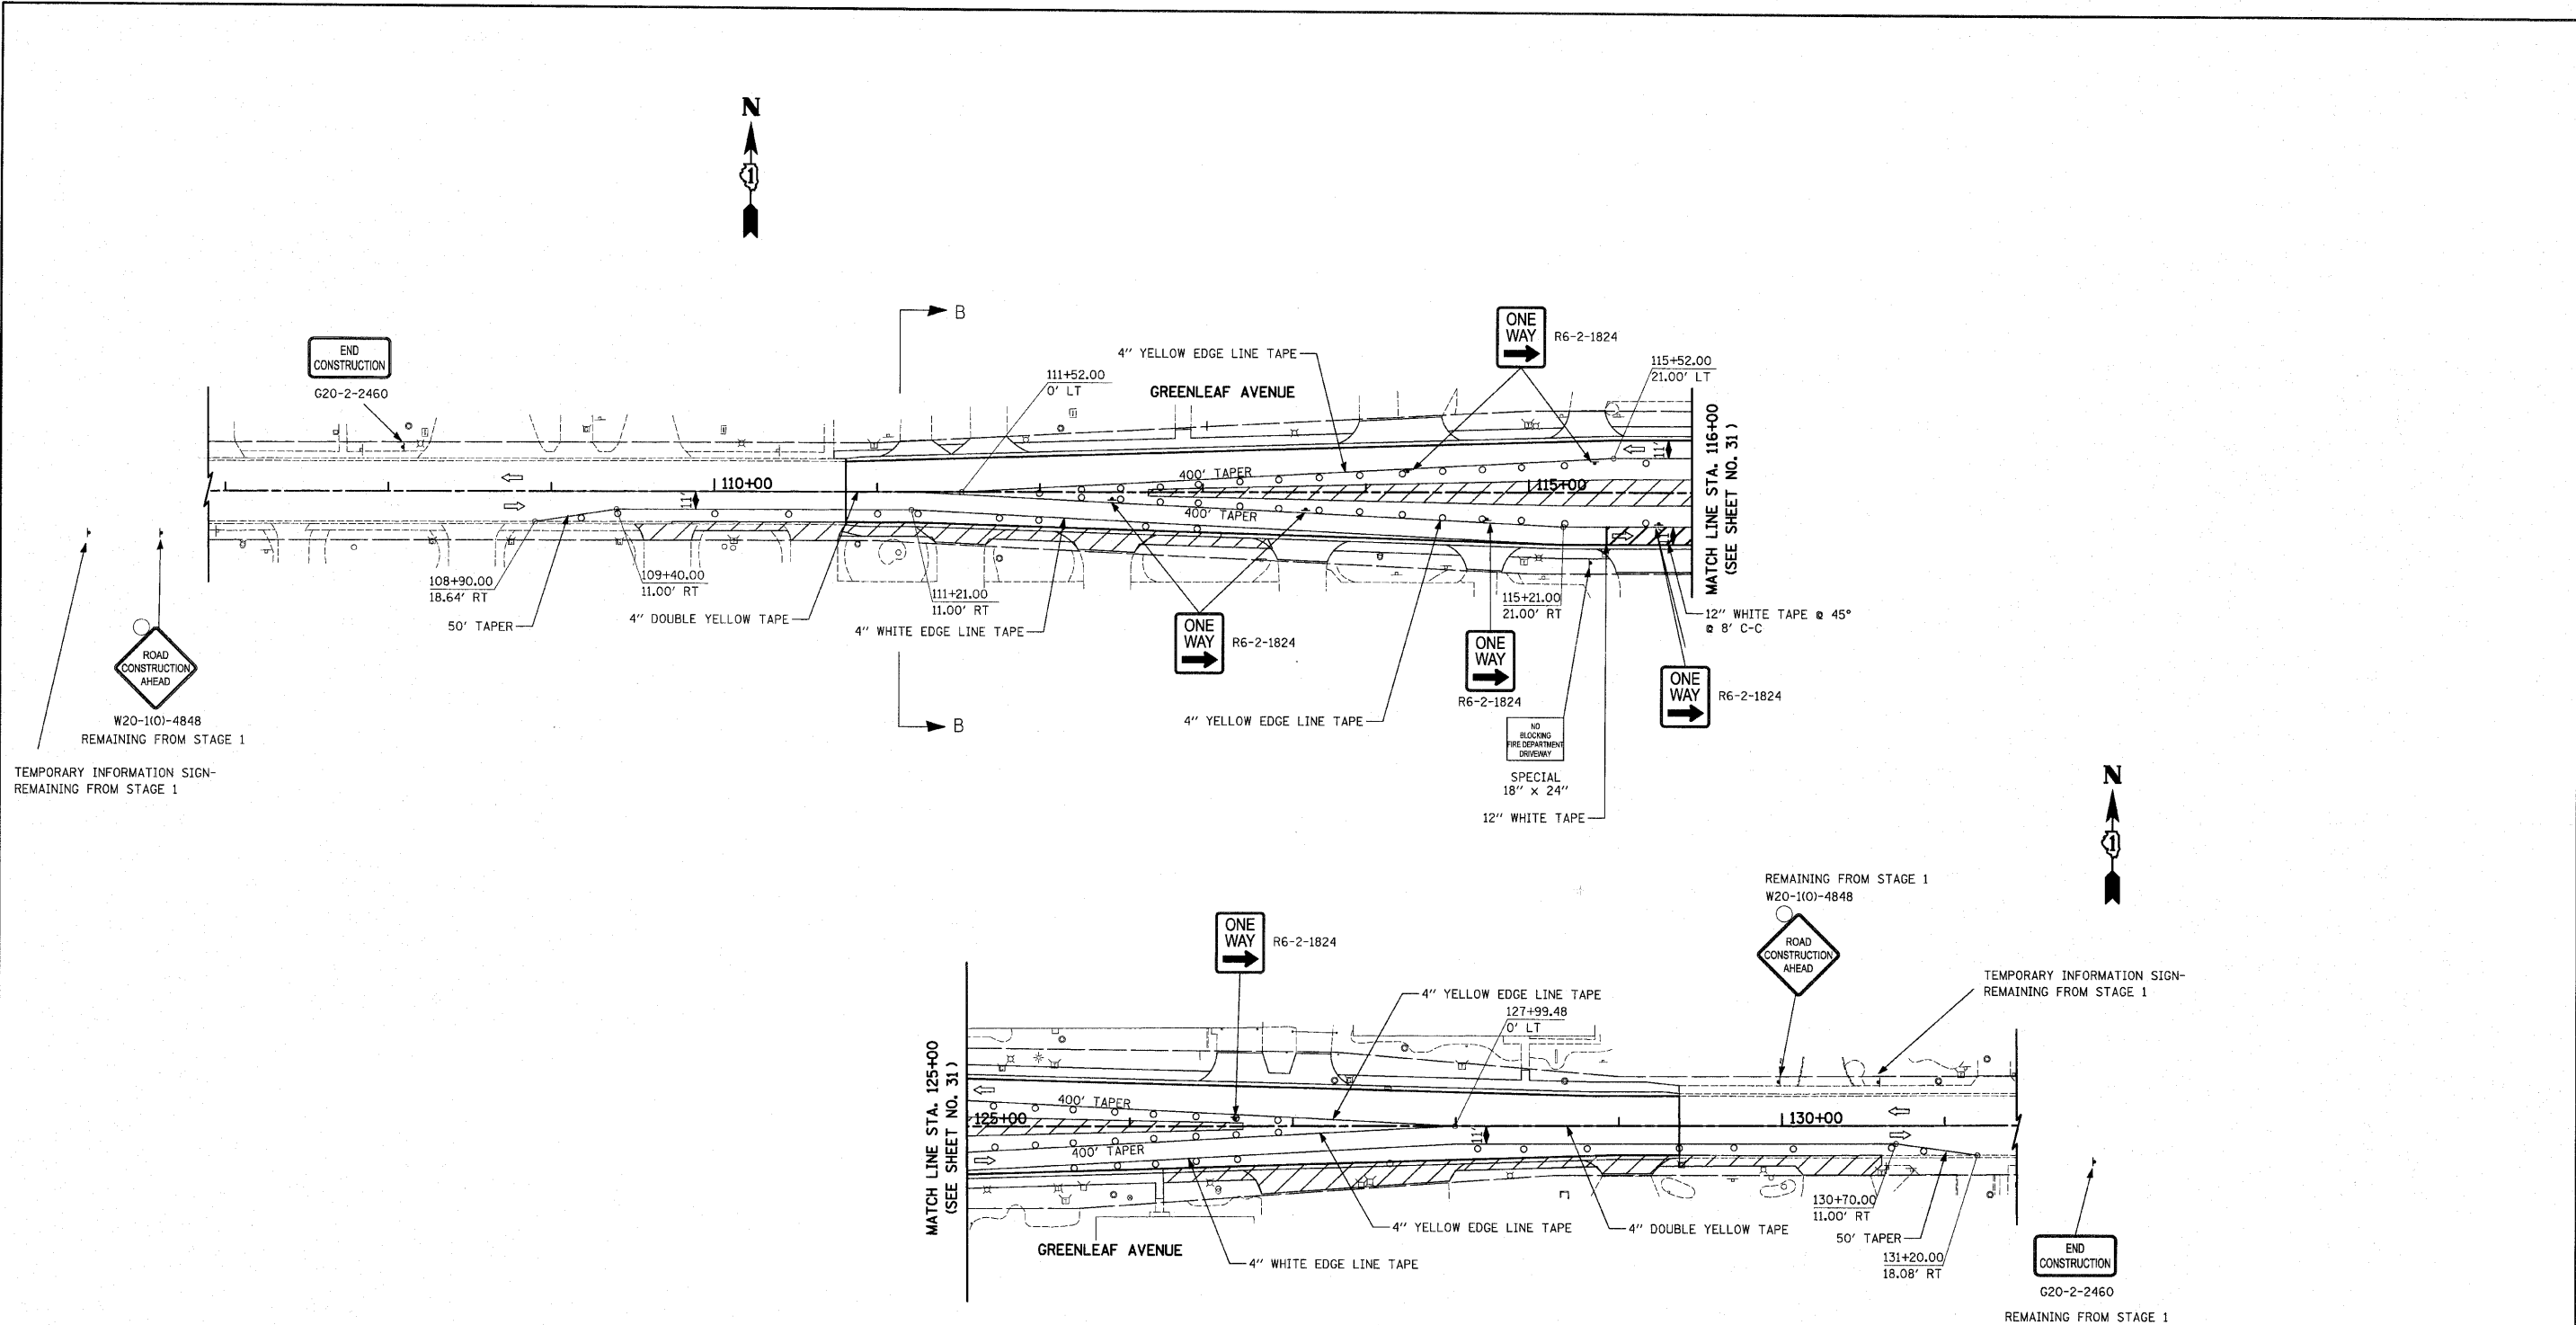

**LEGEND**

- TYPE II DRUM
- DIRECTION OF TRAFFIC
- ⊥ TEMPORARY TRAFFIC SIGN ON PERMANENT SUPPORT
- ⊥ TYPE III BARRICADE
- ▨ WORK ZONE
- ▩ TEMPORARY PAVEMENT

**NOTE:**

1. ALL TAPE PAVEMENT MARKINGS SHALL BE PAID FOR AS "WET TEMPORARY PAVEMENT MARKING TAPE, TYPE III".
  2. ADDITIONAL SIGNS WILL BE REQUIRED FOR LANE CLOSURES WHICH ARE NOT SHOWN ON THE PLANS BUT WILL BE REQUIRED AS PER I.D.O.T. STANDARD 701701.
- \* SEE SHEET NO.84 FOR SIGN DETAILS.

FILE NAME = ...\\oad\sheet\2362\_MDT\_03\_02.dgn

USER NAME = djc  
 PLOT SCALE = 50.0000' / IN.  
 PLOT DATE = 10/21/2010

DESIGNED - BLG  
 DRAWN - BLG  
 CHECKED - DJK  
 DATE - 10-22-10

REVISED -  
 REVISED -  
 REVISED -  
 REVISED -

**STATE OF ILLINOIS  
 DEPARTMENT OF TRANSPORTATION**

**IL ROUTE 83 (BUSSE ROAD) AND GREENLEAF AVENUE  
 MAINTENANCE OF TRAFFIC - STAGE 3**

SCALE: 1" = 50' SHEET NO. 2 OF 2 SHEETS

F.A.P. RTE.	SECTION	COUNTY	TOTAL SHEETS	SHEET NO.
344	09-00056-00-CH	COOK	111	32
<b>CONTRACT NO. 63527</b>				
<small>FED. ROAD DIST. NO. 1 [ILLINOIS] FED. AID PROJECT M-900316591</small>				