


DATE	
BY	
PLAN	
SURVEYED	
ALIGNMENT CHECKED	
NOTE BOOK	
NO. OF PAGES CHECKED	
ROAD FILE NAME	
NO.	

DATE	
BY	
PROFILE	
SURVEYED	
GRADES CHECKED	
NOTE BOOK	
NO. OF PAGES CHECKED	
STRUCTURE NOTATIONS CHECKED	
NO.	

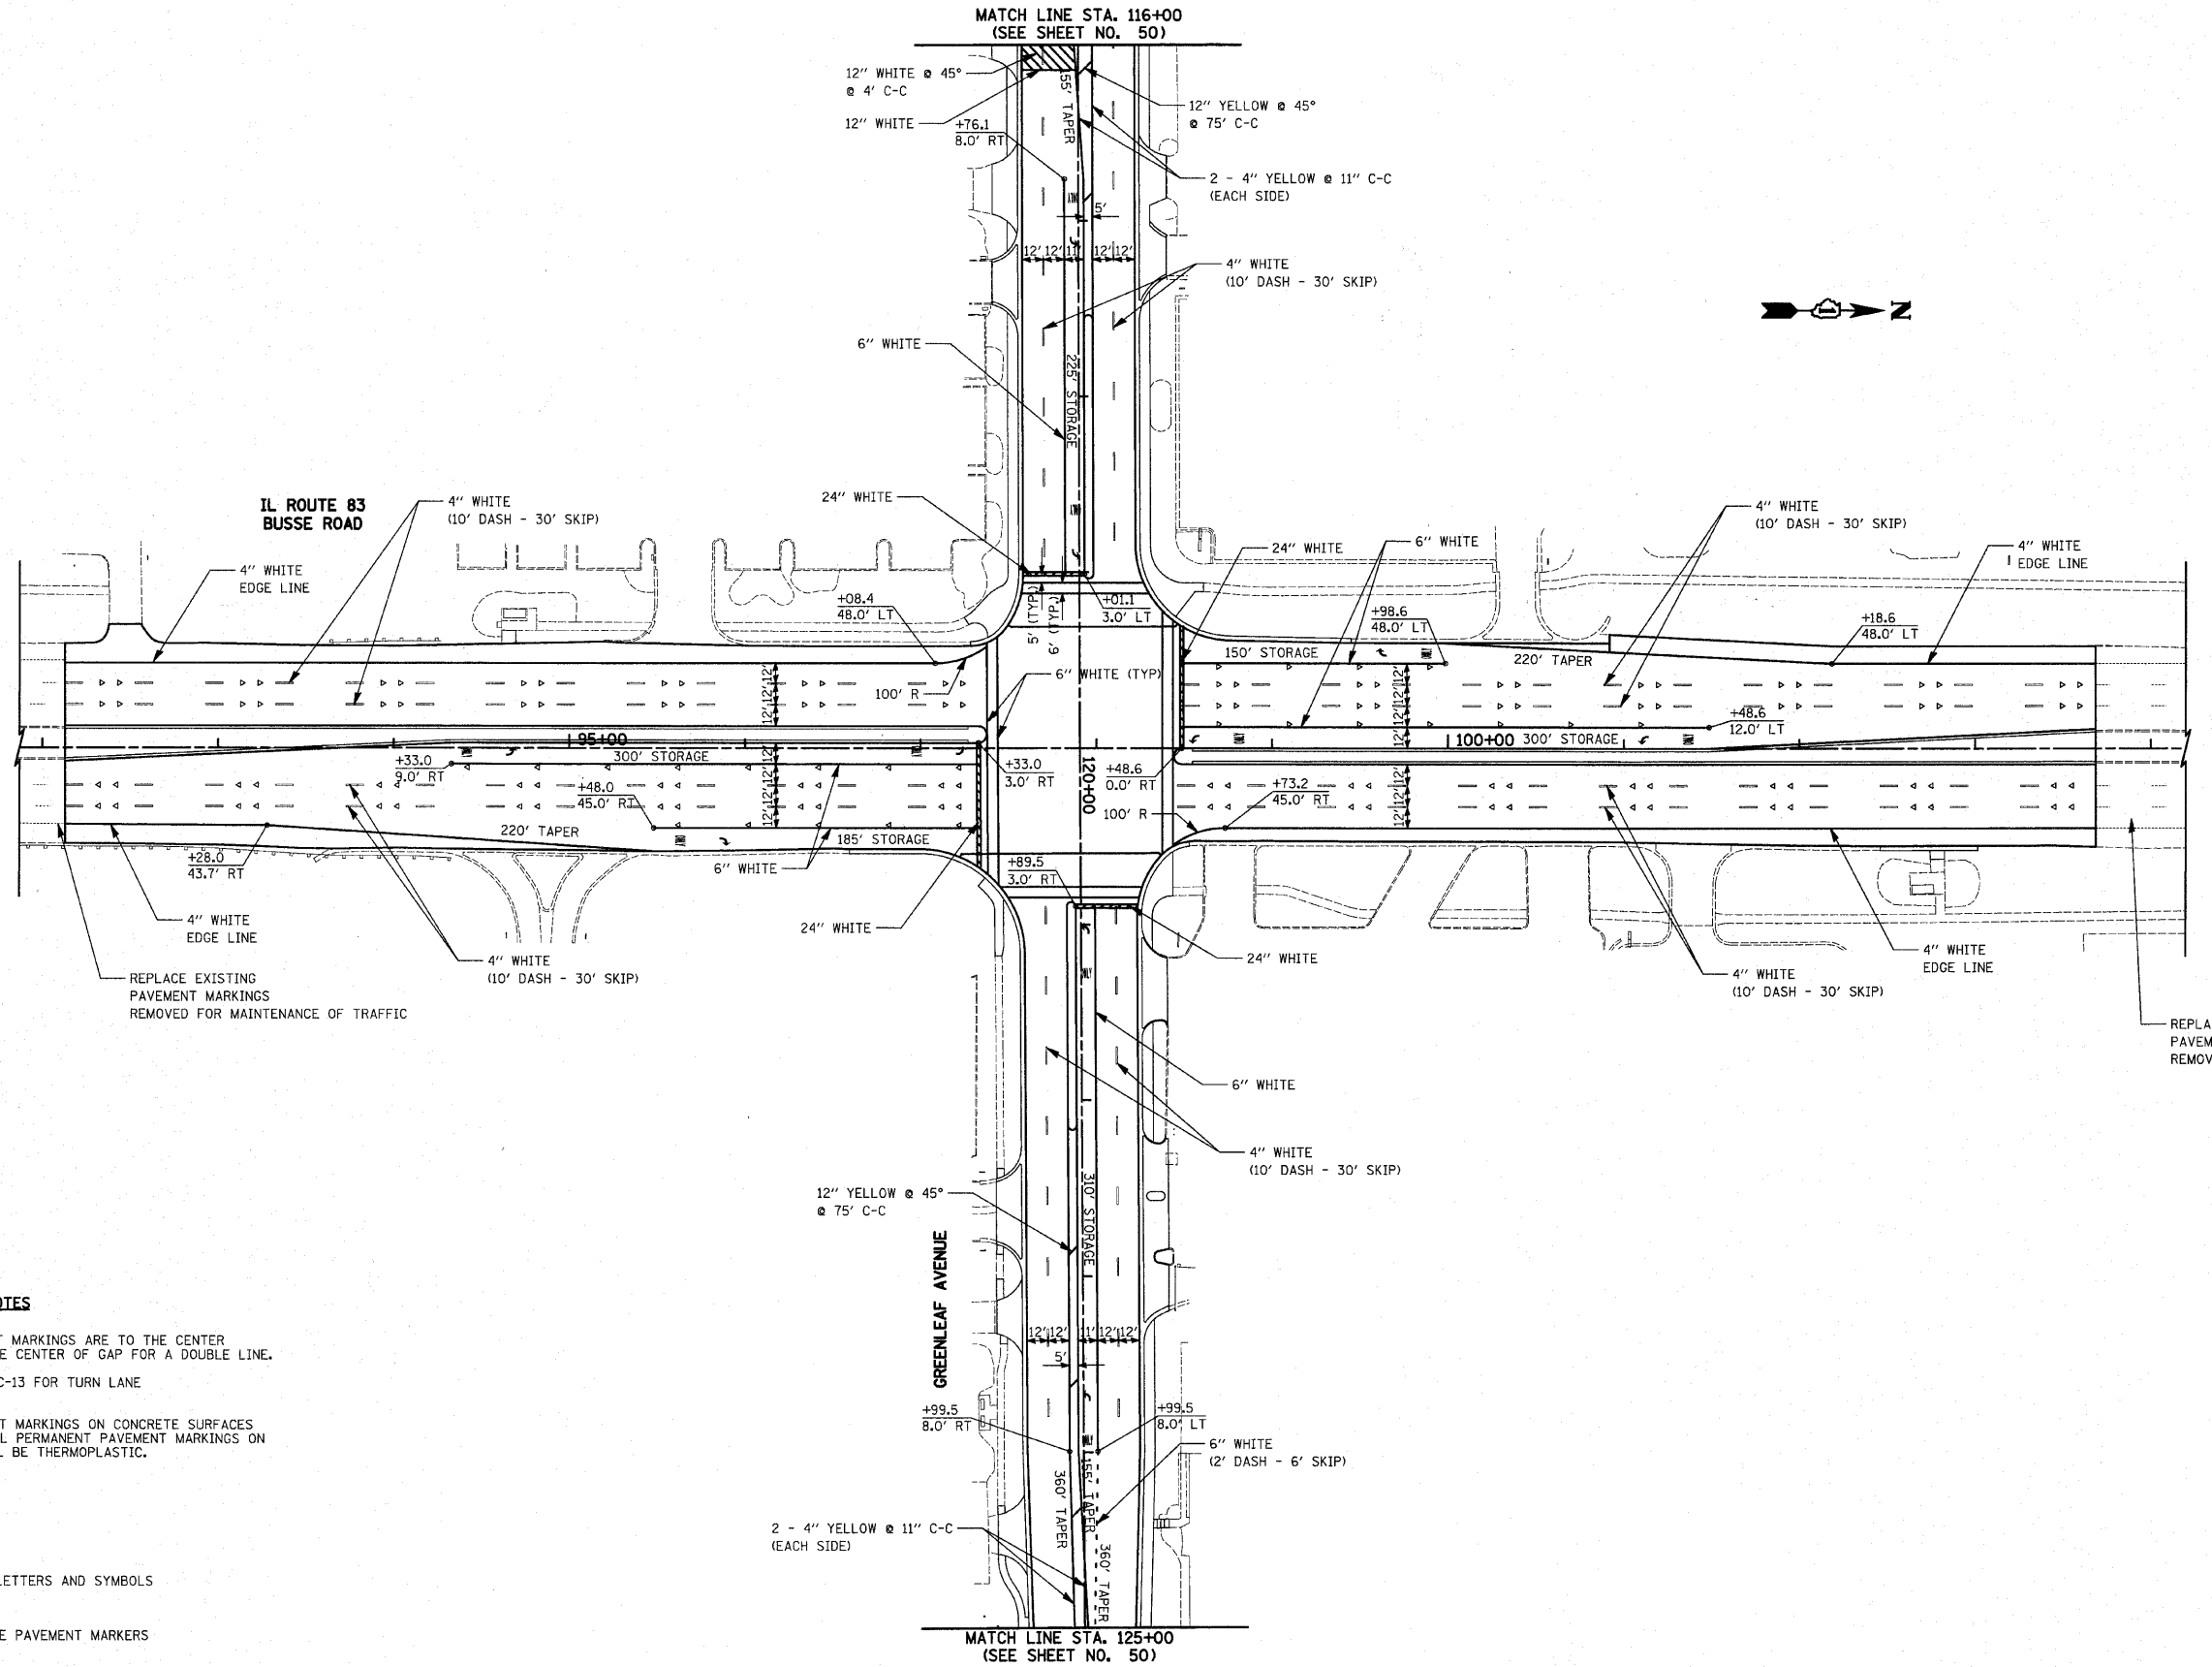


GENERAL NOTES

- DIMENSIONS TO PAVEMENT MARKINGS ARE TO THE CENTER OF A SINGLE LINE OR THE CENTER OF GAP FOR A DOUBLE LINE.
- SEE I.D.O.T. STANDARD TC-13 FOR TURN LANE MARKING DETAILS.
- ALL PERMANENT PAVEMENT MARKINGS ON CONCRETE SURFACES SHALL BE POLYUREA. ALL PERMANENT PAVEMENT MARKINGS ON ASPHALT SURFACES SHALL BE THERMOPLASTIC.

LEGEND

- PROPOSED WHITE LETTERS AND SYMBOLS
- RAISED REFLECTIVE PAVEMENT MARKERS

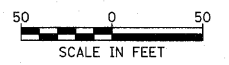

FILE NAME =	USER NAME = krk
...\\ced\sheet\2362.Striping_01.dgn	
PLOT SCALE = 50.0000 / IN.	
PLOT DATE = 10/22/2010	

DESIGNED -	BLG	REVISED -	
DRAWN -	BLG	REVISED -	
CHECKED -	DJK	REVISED -	
DATE -	10-22-10	REVISED -	

**STATE OF ILLINOIS
DEPARTMENT OF TRANSPORTATION**

IL ROUTE 83 (BUSSE ROAD) AND GREENLEAF AVENUE PAVEMENT MARKING PLAN	
SCALE: 1" = 50'	SHEET NO. 1 OF 2 SHEETS

F.A.P. RTE.	SECTION	COUNTY	TOTAL SHEETS	SHEET NO.
344	09-00056-00-CH	COOK	111	49
CONTRACT NO. 63527				
FED. ROAD DIST. NO. 1 ILLINOIS FED. AID PROJECT M-9003(659)				