



DATE	
BY	
PLAN	
SURVEYED	
ALIGNED	
CHECKED	
NO.	
NO.	
NO.	

DATE	
BY	
PROFILE	
SURVEYED	
GRADES	
CHECKED	
NO.	
NO.	
NO.	

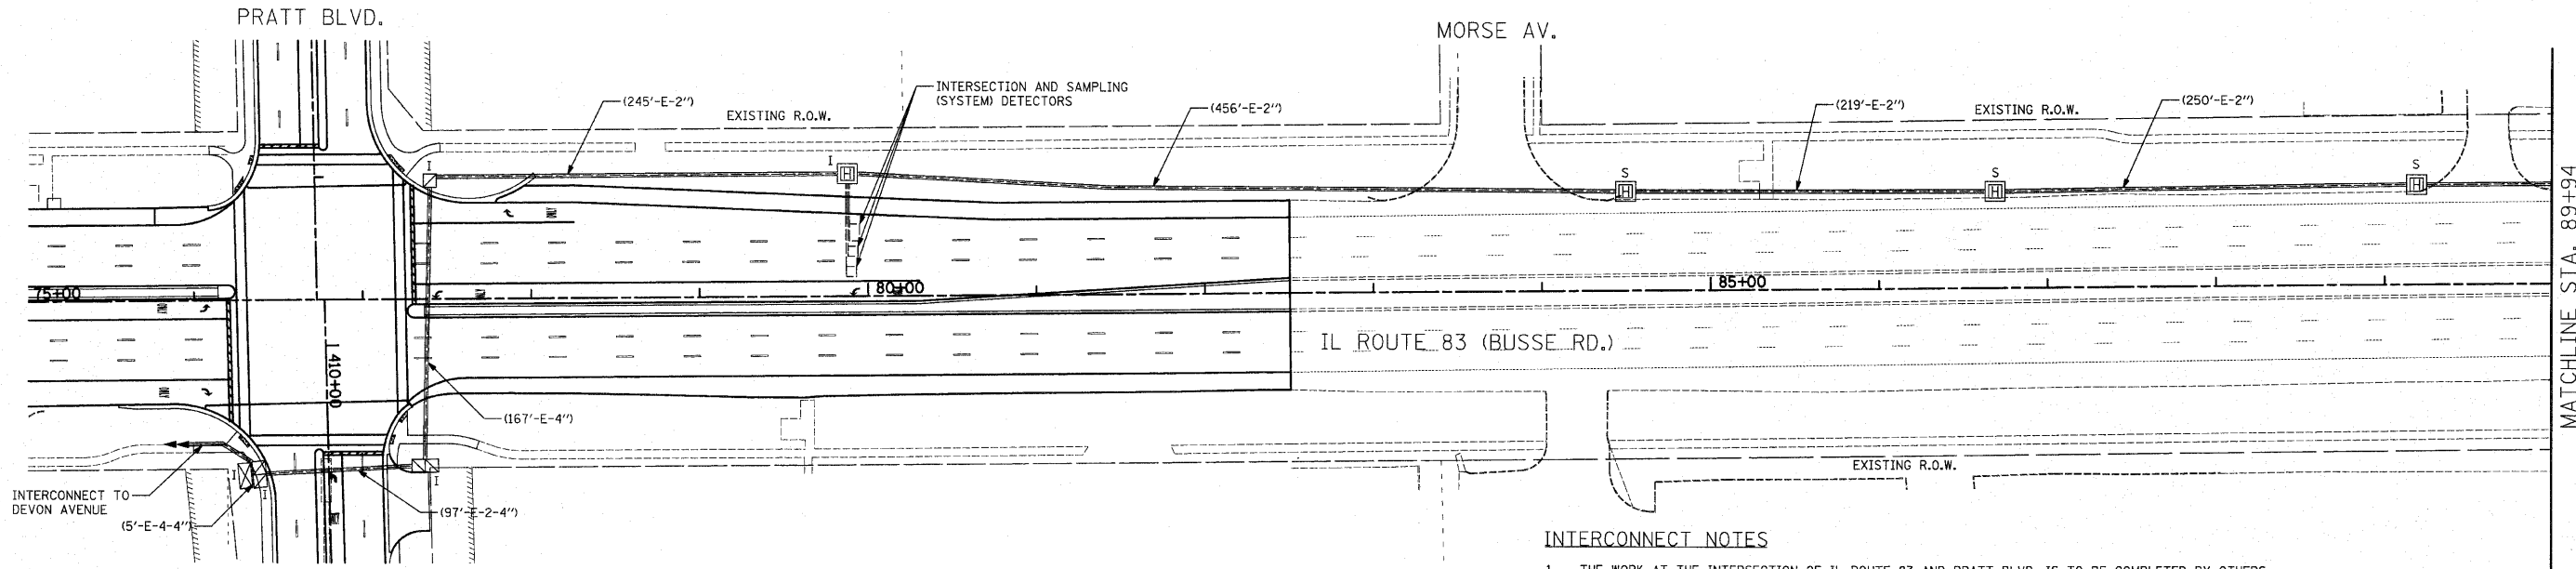

INTERCONNECT NOTES

1. THE WORK AT THE INTERSECTION OF IL ROUTE 83 AND PRATT BLVD. IS TO BE COMPLETED BY OTHERS UNDER CONTRACT NO. 63523. THE CONTRACTOR SHALL CLOSELY COORDINATE THEIR TRAFFIC SIGNAL WORK WITH THE TRAFFIC SIGNAL WORK BEING PERFORMED UNDER THE PRATT BLVD. CONTRACT.
2. THE CONTRACTOR SHALL NOT INSTALL FIBER OPTIC CABLE BETWEEN GREENLEAF AV. AND PRATT BLVD. UNTIL THE TRAFFIC SIGNAL WORK AT PRATT BLVD. IS COMPLETE.
3. THE TEMPORARY INTERCONNECT SHALL NOT BE REMOVED UNTIL THE FIBER OPTIC INTERCONNECT IS INSTALLED AND IS FULLY OPERATIONAL. THE REMOVAL OF THE TEMPORARY INTERCONNECT EQUIPMENT AT THE INTERSECTION OF IL ROUTE 83 AND PRATT BLVD. SHALL BE INCLUDED IN THE PAY ITEM "MAINTENANCE OF EXISTING TRAFFIC SIGNAL INSTALLATION."
4. MAINTENANCE OF THE INTERSECTION OF IL ROUTE 83 AND PRATT BLVD. SHALL NOT BEGIN UNTIL ALL TRAFFIC SIGNAL WORK UNDER CONTRACT NO. 63523 HAS BEEN COMPLETED BY OTHERS, THE PROPOSED SIGNAL HAS BEEN TURNED ON AND IS FULLY OPERATIONAL, AND MAINTENANCE OF THE INTERSECTION HAS BEEN RETURNED TO IDOT'S MAINTENANCE CONTRACTOR.

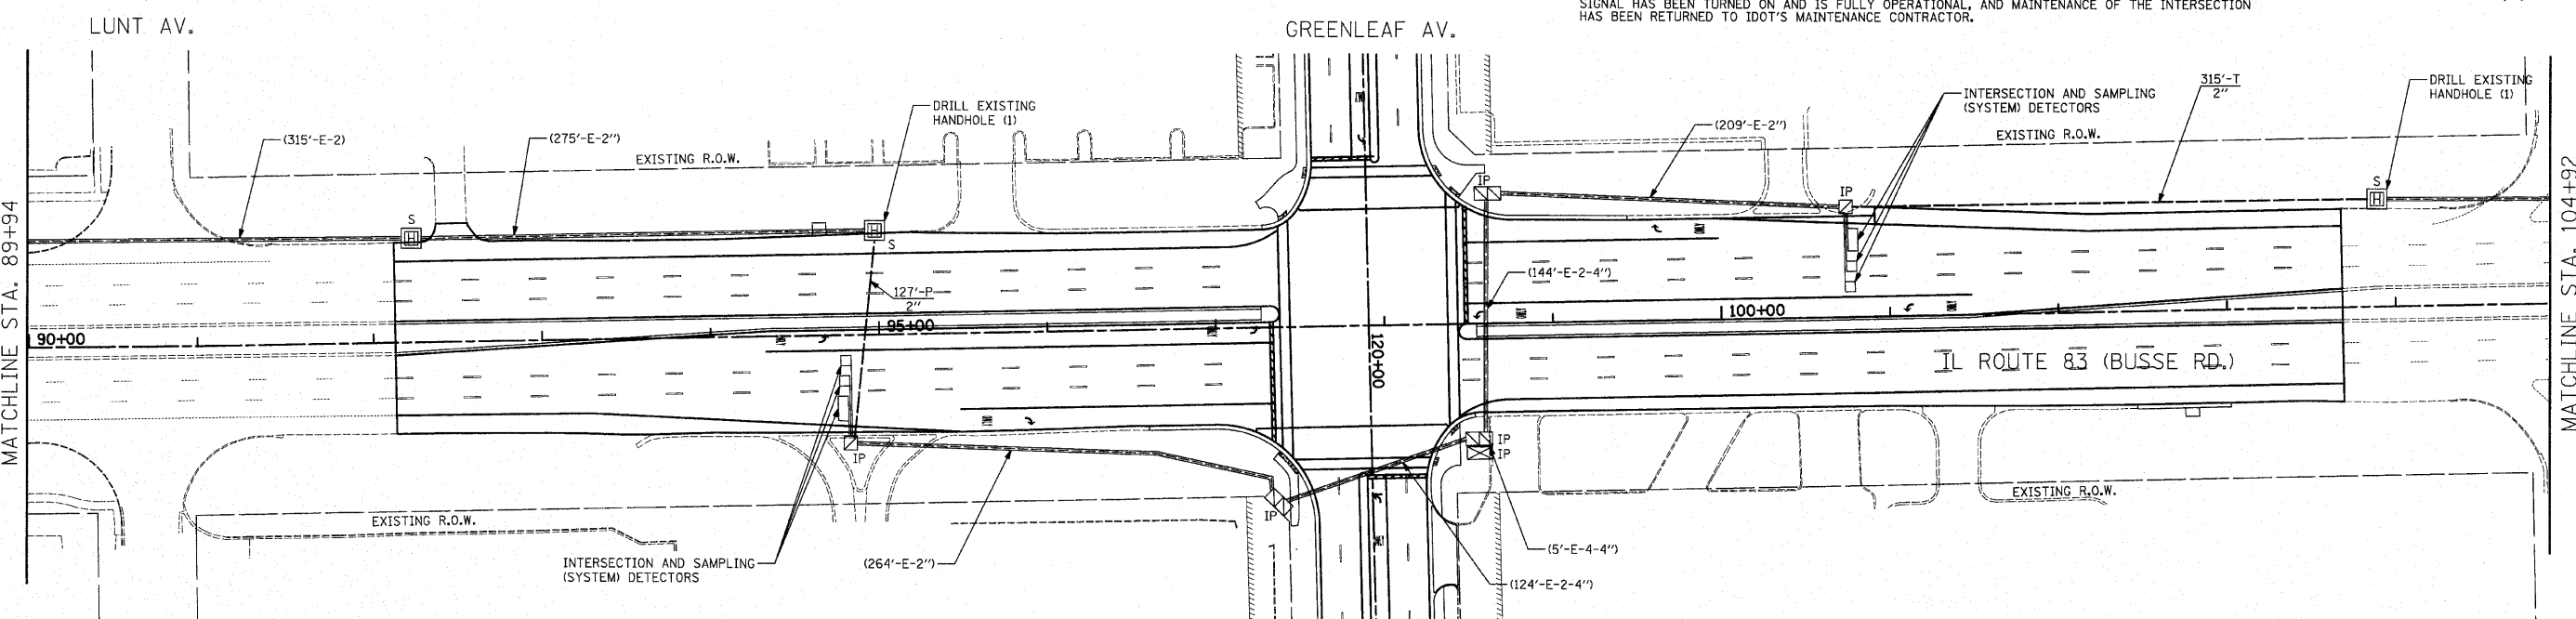

RESTORATION OF WORK AREA.
 RESTORATION OF THE TRAFFIC SIGNAL WORK AREA SHALL BE INCLUDED IN THE COST OF THE RELATED PAY ITEM SUCH AS FOUNDATION, CONDUIT, HANDHOLE, TRENCH AND BACKFILL, ETC., AND NO EXTRA COMPENSATION SHALL BE ALLOWED. ALL ROADWAY SURFACES SUCH AS SHOULDER, MEDIAN, SIDEWALKS, PAVEMENT, ETC. SHALL BE REPLACED IN KIND. ALL DAMAGE TO MOWED LAWNS SHALL BE REPLACED WITH AN APPROVED SALT TOLERANT SOD, AND ALL DAMAGE TO UNMOWED FIELDS SHALL BE SEEDED IN ACCORDANCE WITH STANDARD SPECIFICATIONS 252 AND 250 RESPECTIVELY.

NOTE:
 THE TRAFFIC SIGNAL CONTROLLER EQUIPMENT FOR THIS PROJECT SHALL BE "ECONOLITE" TO MATCH THE EXISTING ADJACENT SYSTEM.

FILE NAME = ...N05_Interconnect Plan.dgn	USER NAME = ajk	DESIGNED - BRD	REVISED -	STATE OF ILLINOIS DEPARTMENT OF TRANSPORTATION	IL ROUTE 83 (BUSSE ROAD) TRAFFIC SIGNAL INTERCONNECT PLAN	F.A.P. RTE. 344	SECTION 09-00056-00-CH	COUNTY COOK	TOTAL SHEETS 111	SHEET NO. 58
PLOT SCALE = 50,0000' / IN.	CHECKED - JJE	DATE - 10-22-10	REVISED -			CONTRACT NO. 63527				
PLOT DATE = 10/21/2010	DATE - 10-22-10	REVISED -	NOT TO SCALE SHEET NO. 1 OF 2 SHEETS			FED. ROAD DIST. NO. 1 [ILLINOIS] FED. AID PROJECT M-90036591				
						CONTRACT NO. 63527				