
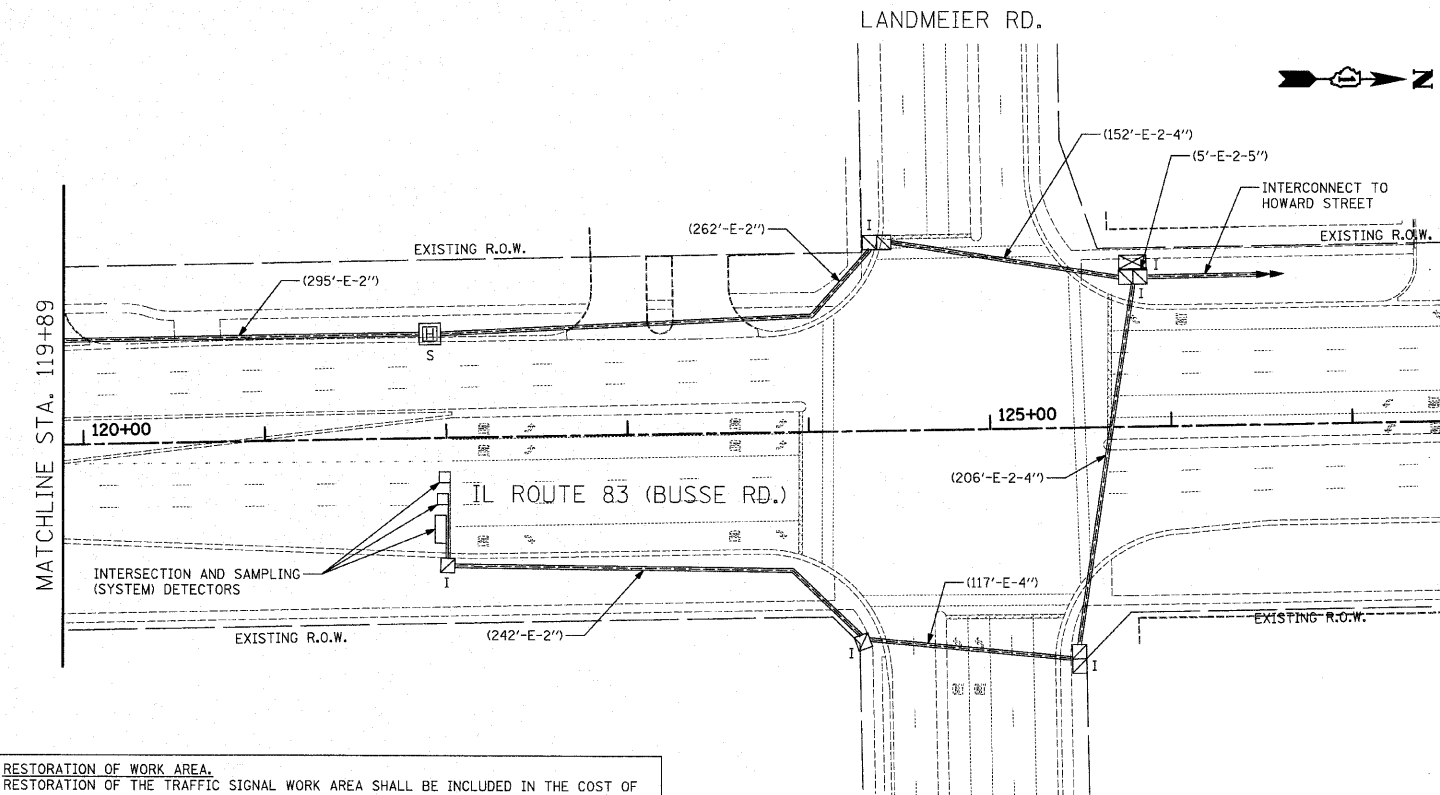


DATE	
BY	
PLAN	
SURVEYED	
GRADES CHECKED	
ALIGNMENT CHECKED	
RTI. OF WAY CHECKED	
NO. OF FILE NAME	
NO.	

DATE	
BY	
PROFILE	
SURVEYED	
GRADES CHECKED	
BLM. NOTED	
PRODUCTIVE NOTATIONS CH/G	
NO.	

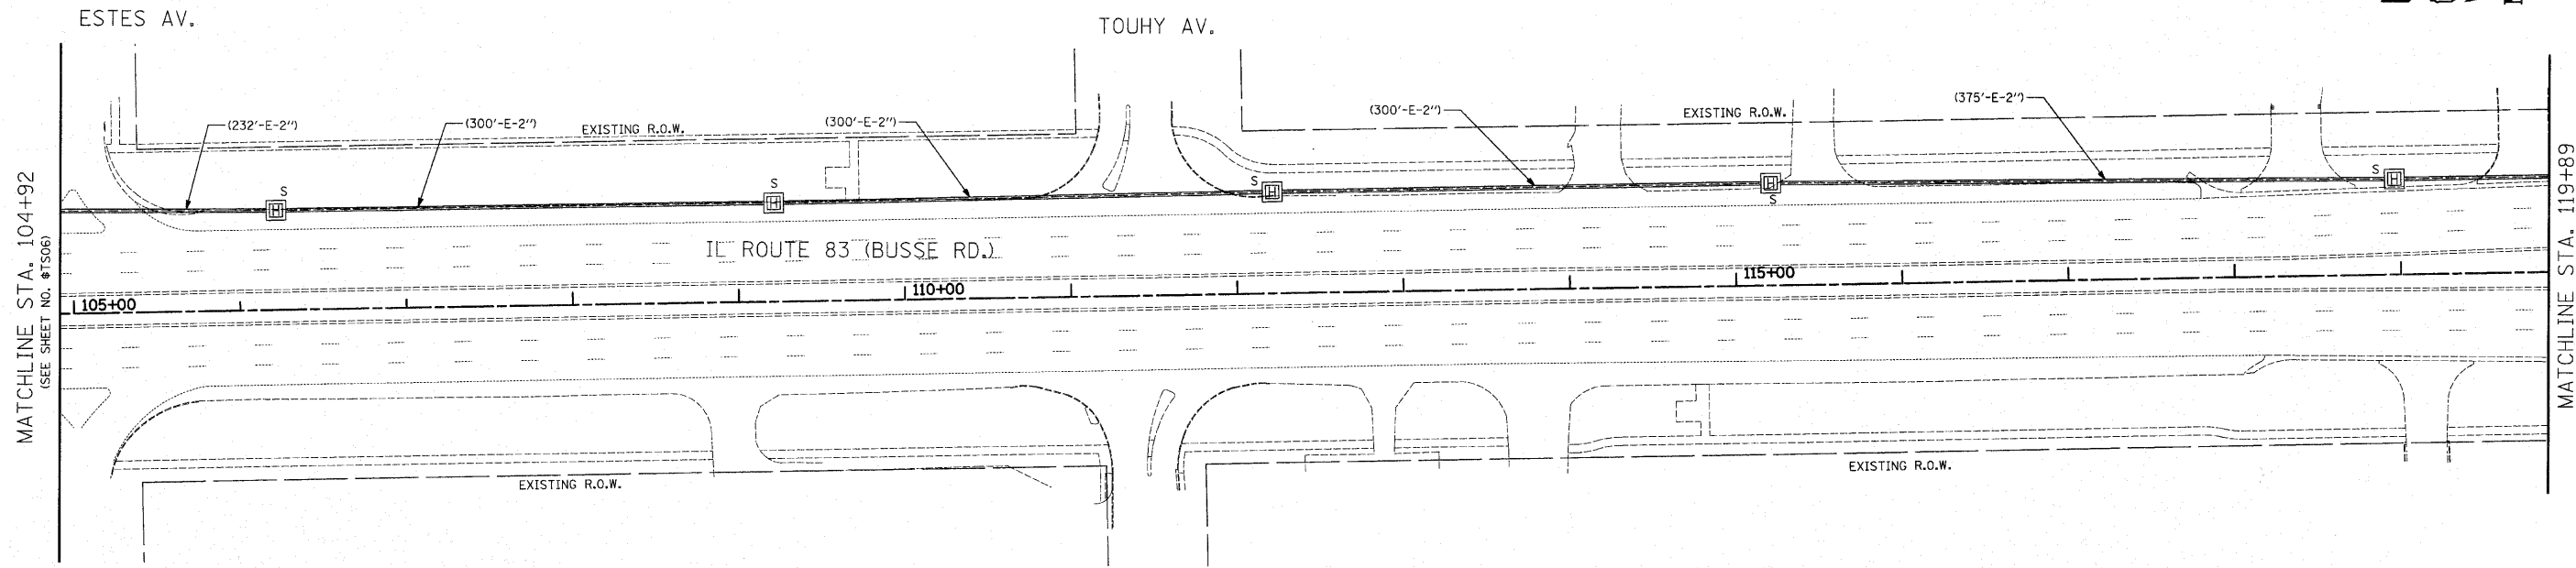

INTERCONNECT NOTES

1. THE WORK AT THE INTERSECTION OF IL ROUTE 83 AND PRATT BLVD. IS TO BE COMPLETED BY OTHERS UNDER CONTRACT NO. 63523. THE CONTRACTOR SHALL CLOSELY COORDINATE THEIR TRAFFIC SIGNAL WORK WITH THE TRAFFIC SIGNAL WORK BEING PERFORMED UNDER THE PRATT BLVD. CONTRACT.
2. THE CONTRACTOR SHALL NOT INSTALL FIBER OPTIC CABLE BETWEEN GREENLEAF AV. AND PRATT BLVD. UNTIL THE TRAFFIC SIGNAL WORK AT PRATT BLVD. IS COMPLETE.
3. THE TEMPORARY INTERCONNECT SHALL NOT BE REMOVED UNTIL THE FIBER OPTIC INTERCONNECT IS INSTALLED AND IS FULLY OPERATIONAL. THE REMOVAL OF THE TEMPORARY INTERCONNECT EQUIPMENT AT THE INTERSECTION OF IL ROUTE 83 AND PRATT BLVD. SHALL BE INCLUDED IN THE PAY ITEM "MAINTENANCE OF EXISTING TRAFFIC SIGNAL INSTALLATION."
4. MAINTENANCE OF THE INTERSECTION OF IL ROUTE 83 AND PRATT BLVD. SHALL NOT BEGIN UNTIL ALL TRAFFIC SIGNAL WORK UNDER CONTRACT NO. 63523 HAS BEEN COMPLETED BY OTHERS, THE PROPOSED SIGNAL HAS BEEN TURNED ON AND IS FULLY OPERATIONAL, AND MAINTENANCE OF THE INTERSECTION HAS BEEN RETURNED TO IDOT'S MAINTENANCE CONTRACTOR.

RESTORATION OF WORK AREA.
 RESTORATION OF THE TRAFFIC SIGNAL WORK AREA SHALL BE INCLUDED IN THE COST OF THE RELATED PAY ITEM SUCH AS FOUNDATION, CONDUIT, HANDHOLE, TRENCH AND BACKFILL, ETC., AND NO EXTRA COMPENSATION SHALL BE ALLOWED. ALL ROADWAY SURFACES SUCH AS SHOULDER, MEDIAN, SIDEWALKS, PAVEMENT, ETC. SHALL BE REPLACED IN KIND. ALL DAMAGE TO MOWED LAWNS SHALL BE REPLACED WITH AN APPROVED SALT TOLERANT SOD, AND ALL DAMAGE TO UNMOWED FIELDS SHALL BE SEEDED IN ACCORDANCE WITH STANDARD SPECIFICATIONS 252 AND 250 RESPECTIVELY.

NOTE:
 THE TRAFFIC SIGNAL CONTROLLER EQUIPMENT FOR THIS PROJECT SHALL BE "ECONOLITE" TO MATCH THE EXISTING ADJACENT SYSTEM.

FILE NAME = ...N07_Interconnect Plan.dgn

USER NAME = djk
 PLOT SCALE = 50.0000' / IN.
 PLOT DATE = 12/21/2018

DESIGNED - BRD	REVISED -
DRAWN - JRT	REVISED -
CHECKED - JJE	REVISED -
DATE - 10-22-10	REVISED -

**STATE OF ILLINOIS
 DEPARTMENT OF TRANSPORTATION**

**IL ROUTE 83 (BUSSE ROAD)
 TRAFFIC SIGNAL INTERCONNECT PLAN**
 SCALE: 1" = 50' SHEET NO. 2 OF 2 SHEETS

F.A.P. RTE.	SECTION	COUNTY	TOTAL SHEETS	SHEET NO.
344	09-00056-00-CH	COOK	111	59
CONTRACT NO. 63527				
FED. ROAD DIST. NO. 1 [ILLINOIS] FED. AID PROJECT M-900316593				