


DATE _____
 BY _____
 SURVEYED _____
 PLOTTED _____
 NOTE BOOK _____
 AREAS CHECKED _____

DATE _____
 BY _____
 SURVEYED _____
 PLOTTED _____
 NOTE BOOK _____
 AREAS CHECKED _____

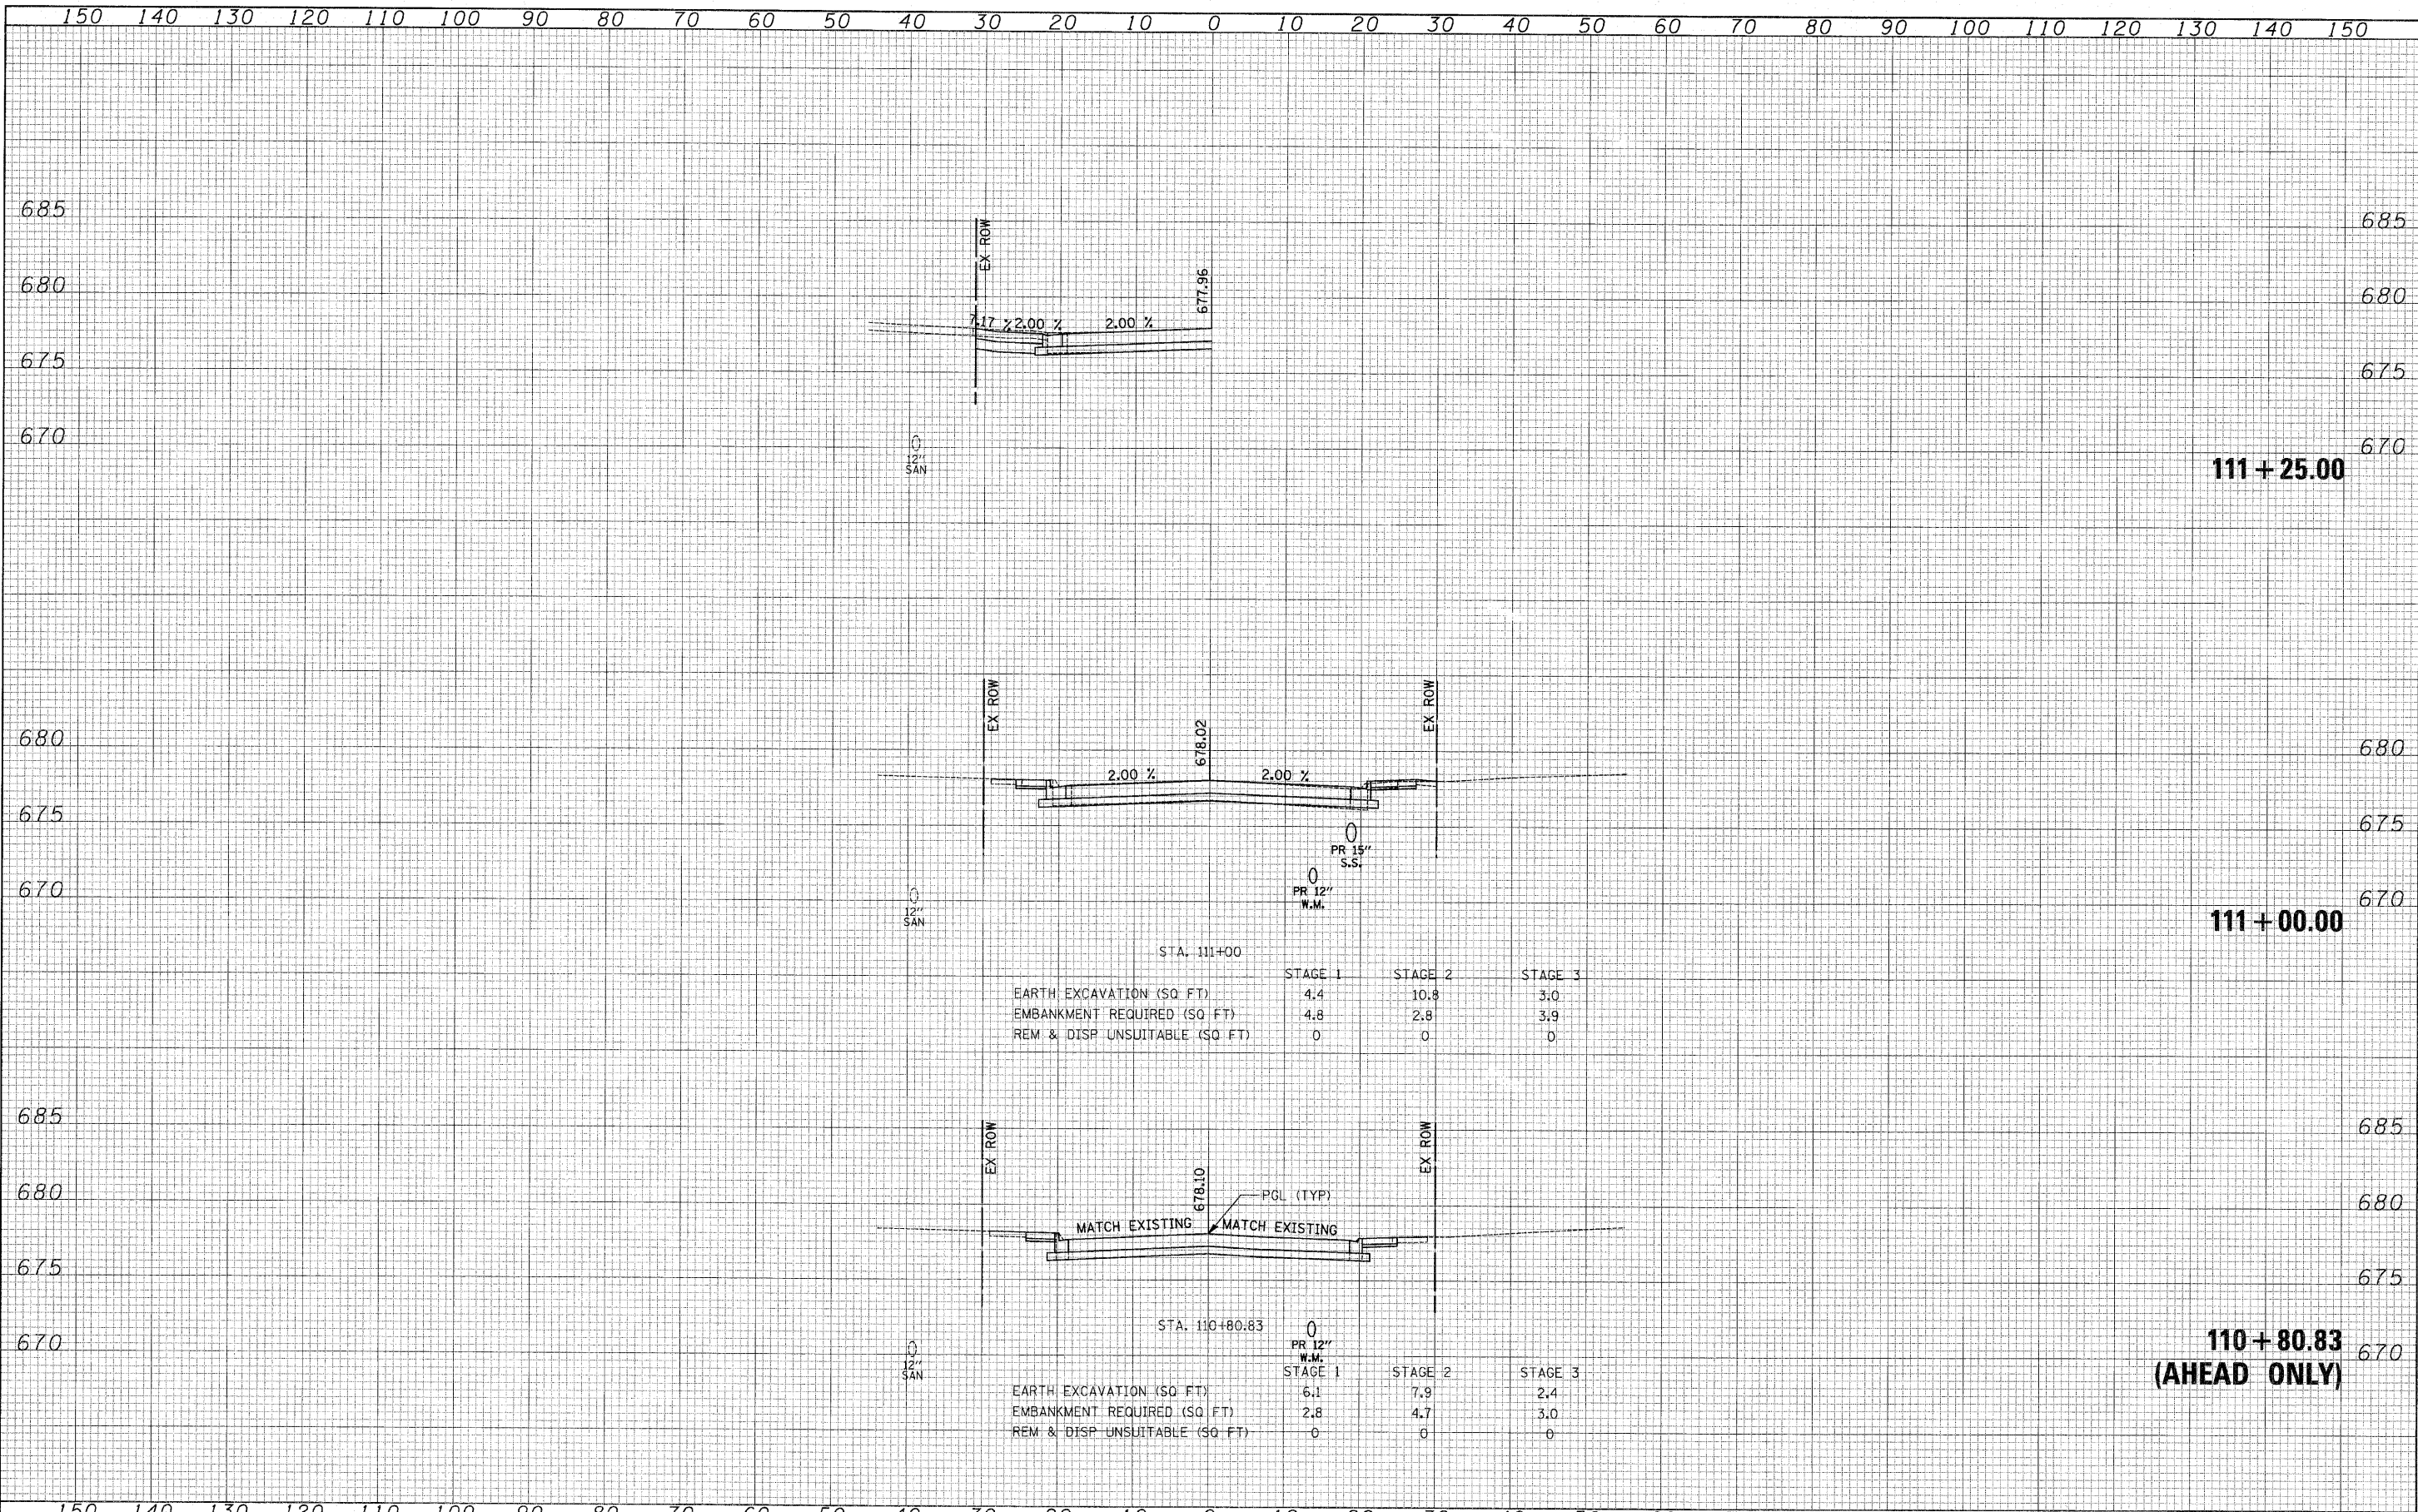

STA. 111+00

	STAGE 1	STAGE 2	STAGE 3
EARTH EXCAVATION (SQ FT)	4.4	10.8	3.0
EMBANKMENT REQUIRED (SQ FT)	4.8	2.8	3.9
REM & DISP UNSUITABLE (SQ FT)	0	0	0

STA. 110+80.83

	STAGE 1	STAGE 2	STAGE 3
EARTH EXCAVATION (SQ FT)	6.1	7.9	2.4
EMBANKMENT REQUIRED (SQ FT)	2.8	4.7	3.0
REM & DISP UNSUITABLE (SQ FT)	0	0	0