


DATE _____
 BY _____
 SURVEYED _____
 PLOTTED _____
 NOTE BOOK _____
 AREAS CHECKED _____
 NO. _____

DATE _____
 BY _____
 SURVEYED _____
 PLOTTED _____
 NOTE BOOK _____
 AREAS CHECKED _____
 NO. _____

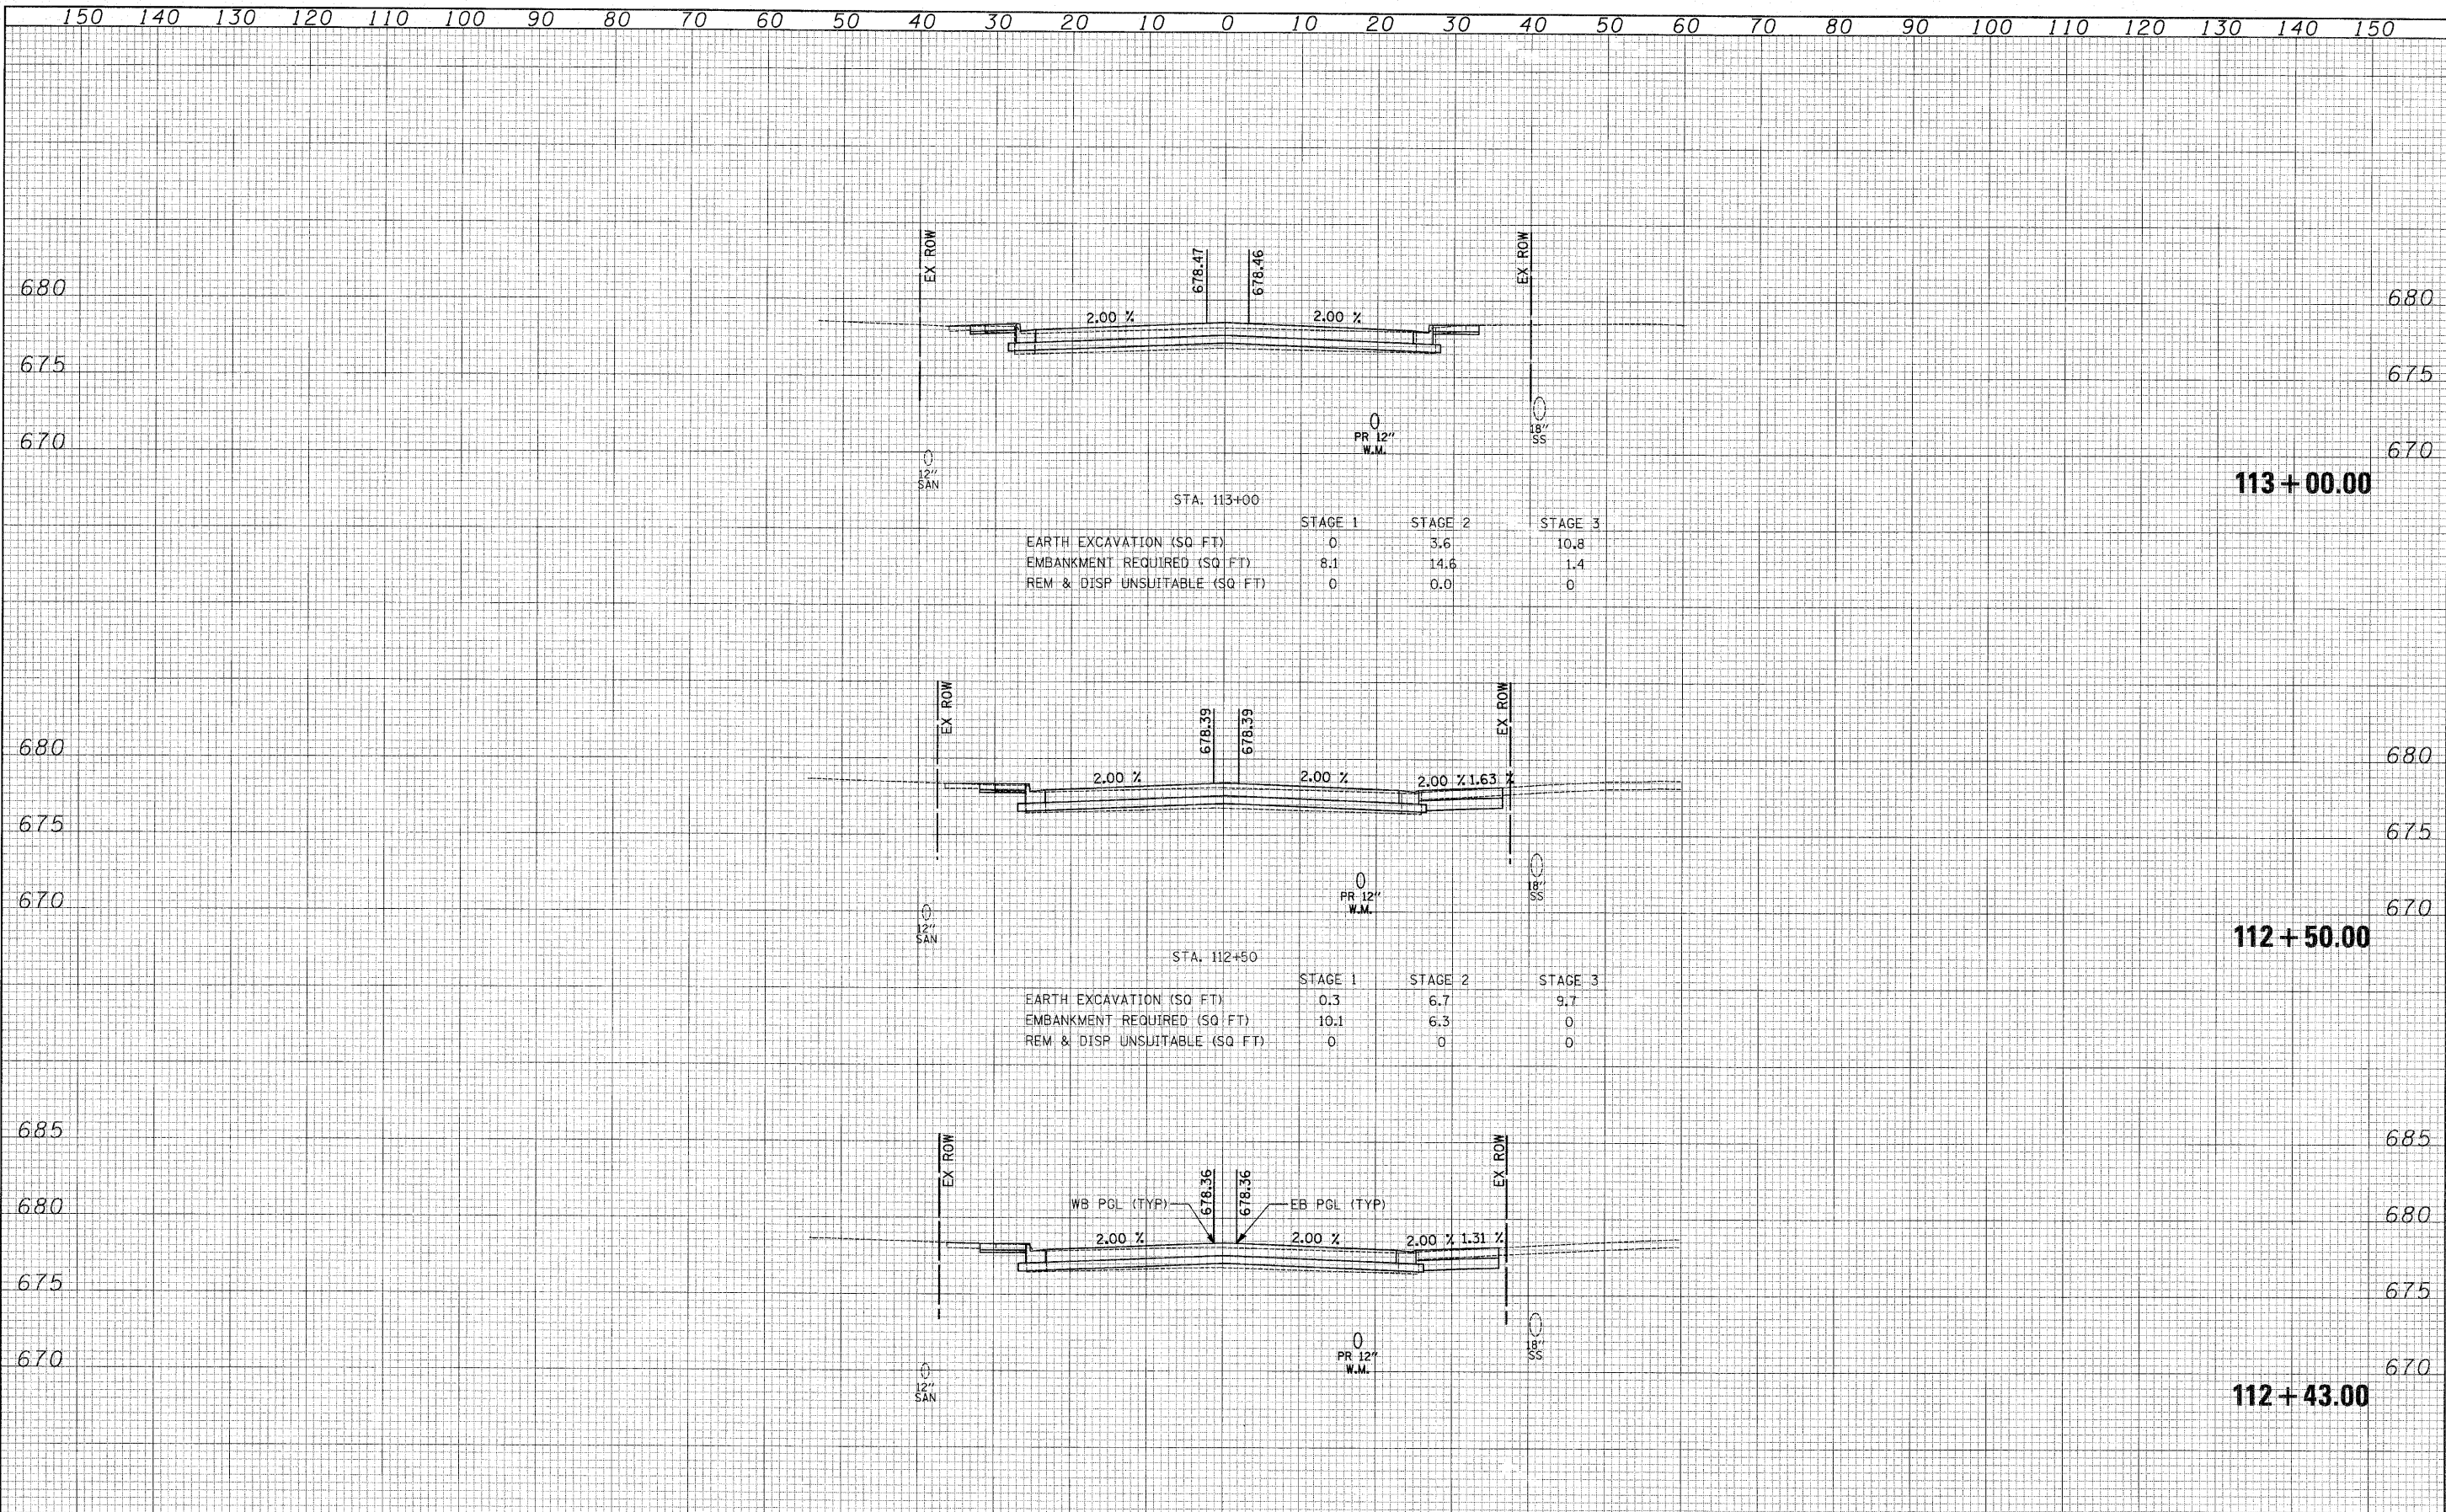

FILE NAME = J:\2362\cad\sheet\2362.xsec.dgn	USER NAME = djx	DESIGNED - BLG	REVISIONS	STATE OF ILLINOIS DEPARTMENT OF TRANSPORTATION	GREENLEAF AVENUE CROSS SECTIONS	F.A.P. R.T.E. 344	SECTION 09-00056-00-CH	COUNTY COOK	TOTAL SHEETS 111	SHEET NO. 94		
PLOT SCALE = 10.0000' / IN.	CHECKED - DJK	DATE - 10-22-10	REVISIONS			SCALE: H _v 1"=10' / V _v 1"=5'	SHEET NO. 3 OF 20 SHEETS	STA. 112+43.00 TO STA. 113+00.00	CONTRACT NO. 63527			
PLOT DATE = 12/22/2010	DATE - 10-22-10	REVISIONS	FED. ROAD DIST. NO. 1 ILLINOIS FED. AID PROJECT M-9003659									